


NOTE: SEE SHEET ER-01 FOR LEGEND AND NOTES.

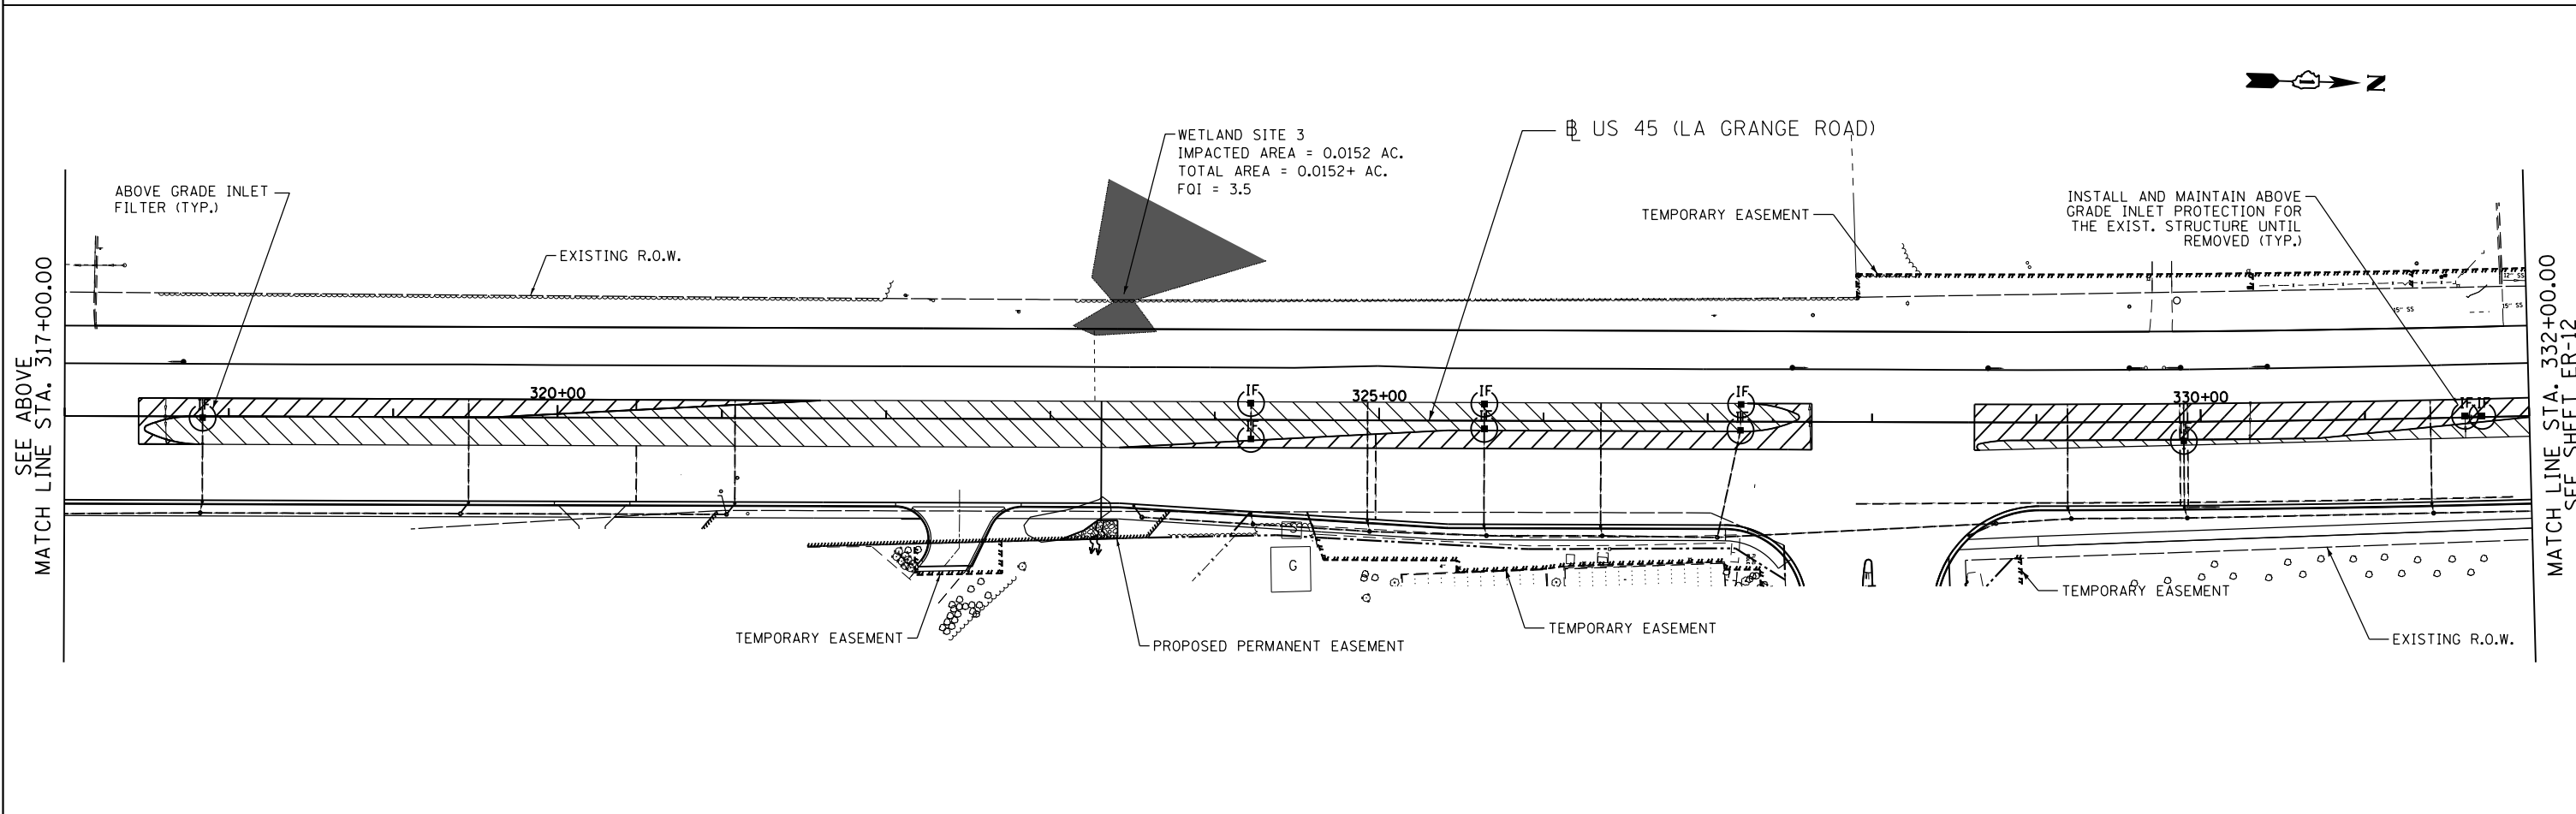

**APEX**  
CONSULTING ENGINEERS, LLC  
111 E. Wacker Drive, Suite 520  
Chicago, IL 60601

FILE NAME = D160M62-SHT-ER0511_Stage 2.dgn	USER NAME = Frank.Stallone	DESIGNED - LN	REVISED -	<b>STATE OF ILLINOIS DEPARTMENT OF TRANSPORTATION</b>	<b>EROSION AND SEDIMENT CONTROL PLAN US 45 (LAGRANGE ROAD) NORTH CONTRACT - STAGE 2</b>	F.A.P. RTE. = 330	SECTION = 103R-5	COUNTY = COOK	TOTAL SHEETS = 778	SHEET NO. = 134	
PLOT SCALE = 100.000000' / 1" =	CHECKED - WI	REVISIED -	SCALE: 1" = 50'			SHEET NO. 2 OF 4 SHEETS	STA. 302+00.00 TO STA. 332+00.00	<b>ER-11</b>		CONTRACT NO. 60M62	
PLOT DATE = 3/14/2013	DATE - 02/08/2013	REVISIED -	ILLINOIS FED. AID PROJECT								
D160M62-SHT-ER0511_Stage 2.dgn 3/14/2013 6:17:04 PM											