



⊕ US 45 (LA GRANGE ROAD)


TEMPORARY EASEMENT

TEMPORARY EASEMENT

ABOVE GRADE INLET FILTER (TYP.)

SEE SHEET ER-10  
MATCH LINE STA. 332+00.00

MATCH LINE STA. 347+00.00  
SEE BELOW

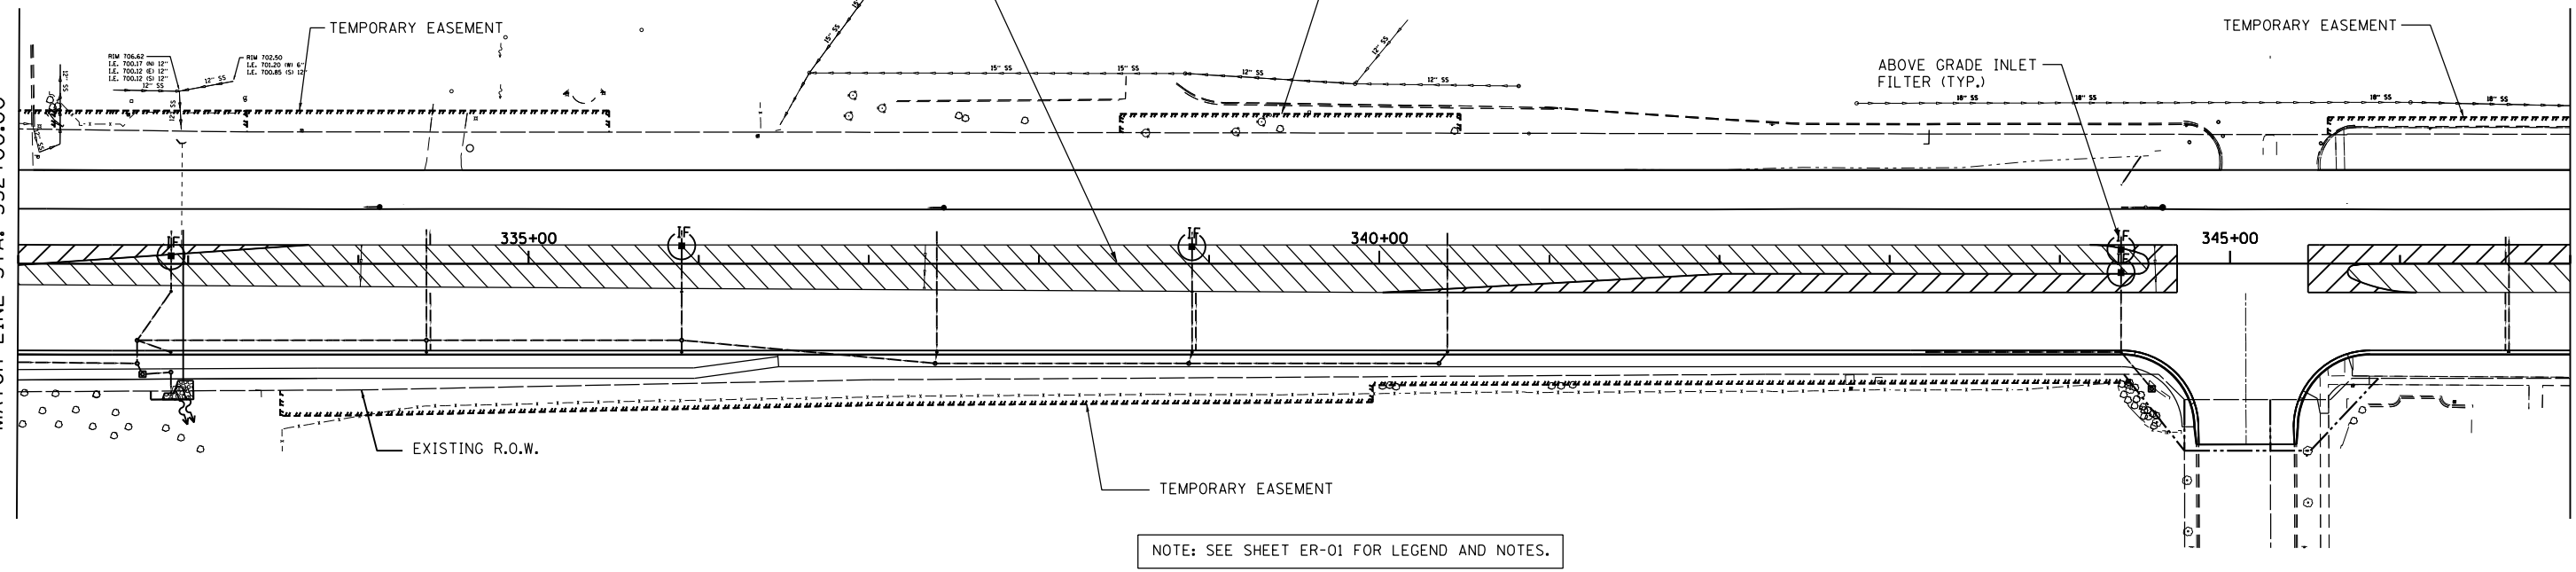

NOTE: SEE SHEET ER-01 FOR LEGEND AND NOTES.




⊕ 131ST STREET

⊕ US 45 (LA GRANGE ROAD)

WETLAND SITE 2  
IMPACTED AREA = 0.0000 AC.  
TOTAL AREA = 0.2605 AC.  
FOI = 0.7

SEE ABOVE  
MATCH LINE STA. 347+00.00

MATCH LINE STA. 362+00.00  
SEE SHEET ER-13

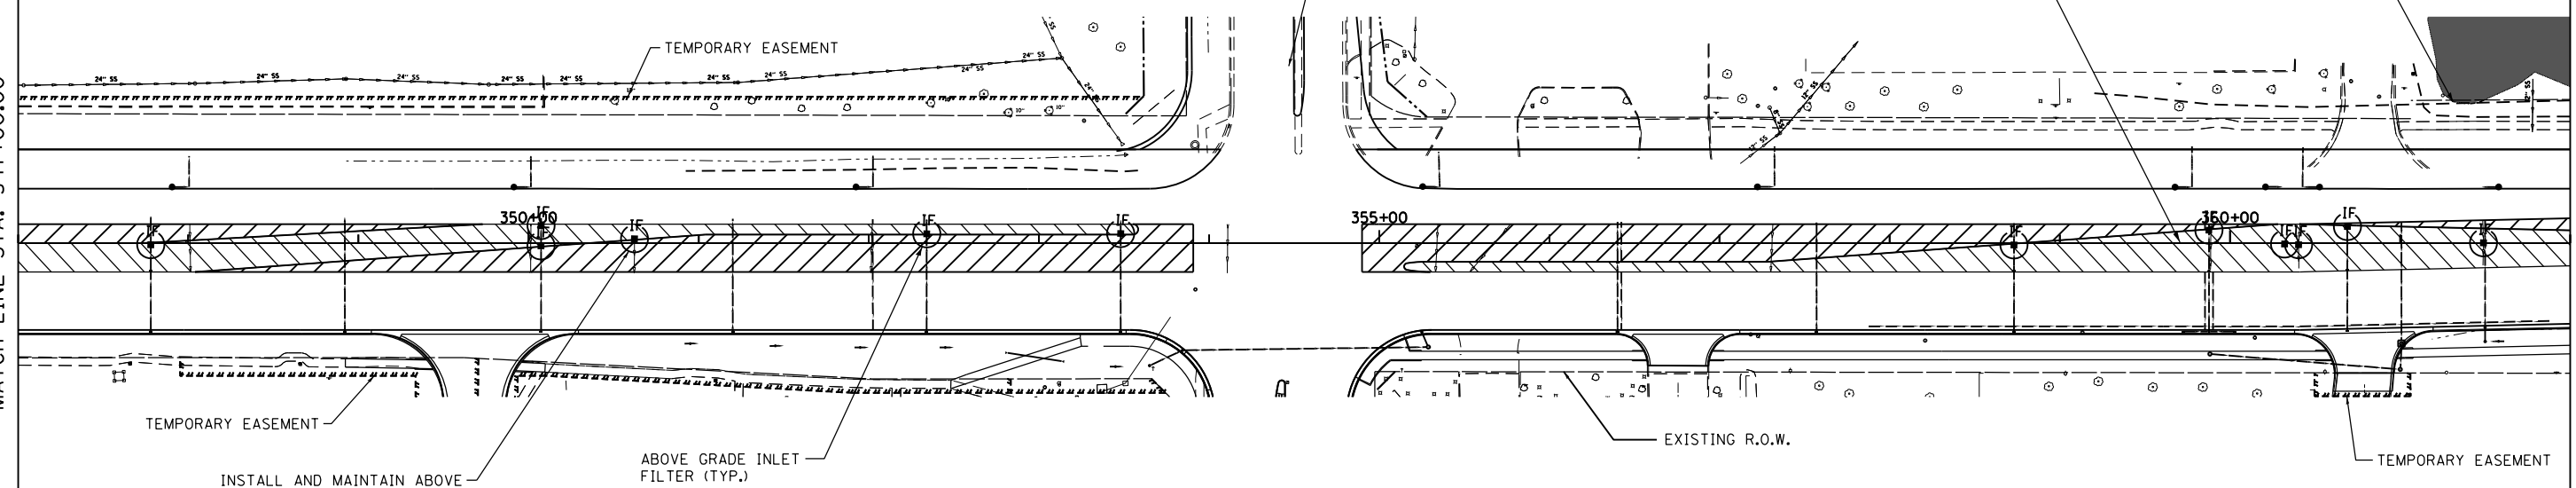

INSTALL AND MAINTAIN ABOVE GRADE INLET PROTECTION FOR THE EXIST. STRUCTURE UNTIL REMOVED (TYP.)

**APEX**  
CONSULTING ENGINEERS, LLC  
111 E. Wacker Drive, Suite 520  
Chicago, IL 60601

FILE NAME =  
D160M62-SHT-ER0512\_Stage 2.dgn

USER NAME = Frank.Stallone  
DRAWN - MP  
CHECKED - WI  
DATE - 02/08/2013

DESIGNED - LN  
REVISER -  
REVISER -  
REVISER -  
REVISER -

DESIGNED - LN  
REVISER -  
REVISER -  
REVISER -  
REVISER -

STATE OF ILLINOIS  
DEPARTMENT OF TRANSPORTATION

EROSION AND SEDIMENT CONTROL PLAN  
US 45 (LAGRANGE ROAD) NORTH CONTRACT - STAGE 2

SCALE: 1"=50' SHEET NO. 3 OF 4 SHEETS STA. 332+00.00 TO STA. 362+00.00

| F.A.P. RFE.               | SECTION | COUNTY             | TOTAL SHEETS | SHEET NO. |
|---------------------------|---------|--------------------|--------------|-----------|
| 330                       | 103R-5  | COOK               | 778          | 135       |
| <b>ER-12</b>              |         | CONTRACT NO. 60M62 |              |           |
| ILLINOIS FED. AID PROJECT |         |                    |              |           |