


NOTE: SEE SHEET ER-01 FOR LEGEND AND NOTES.

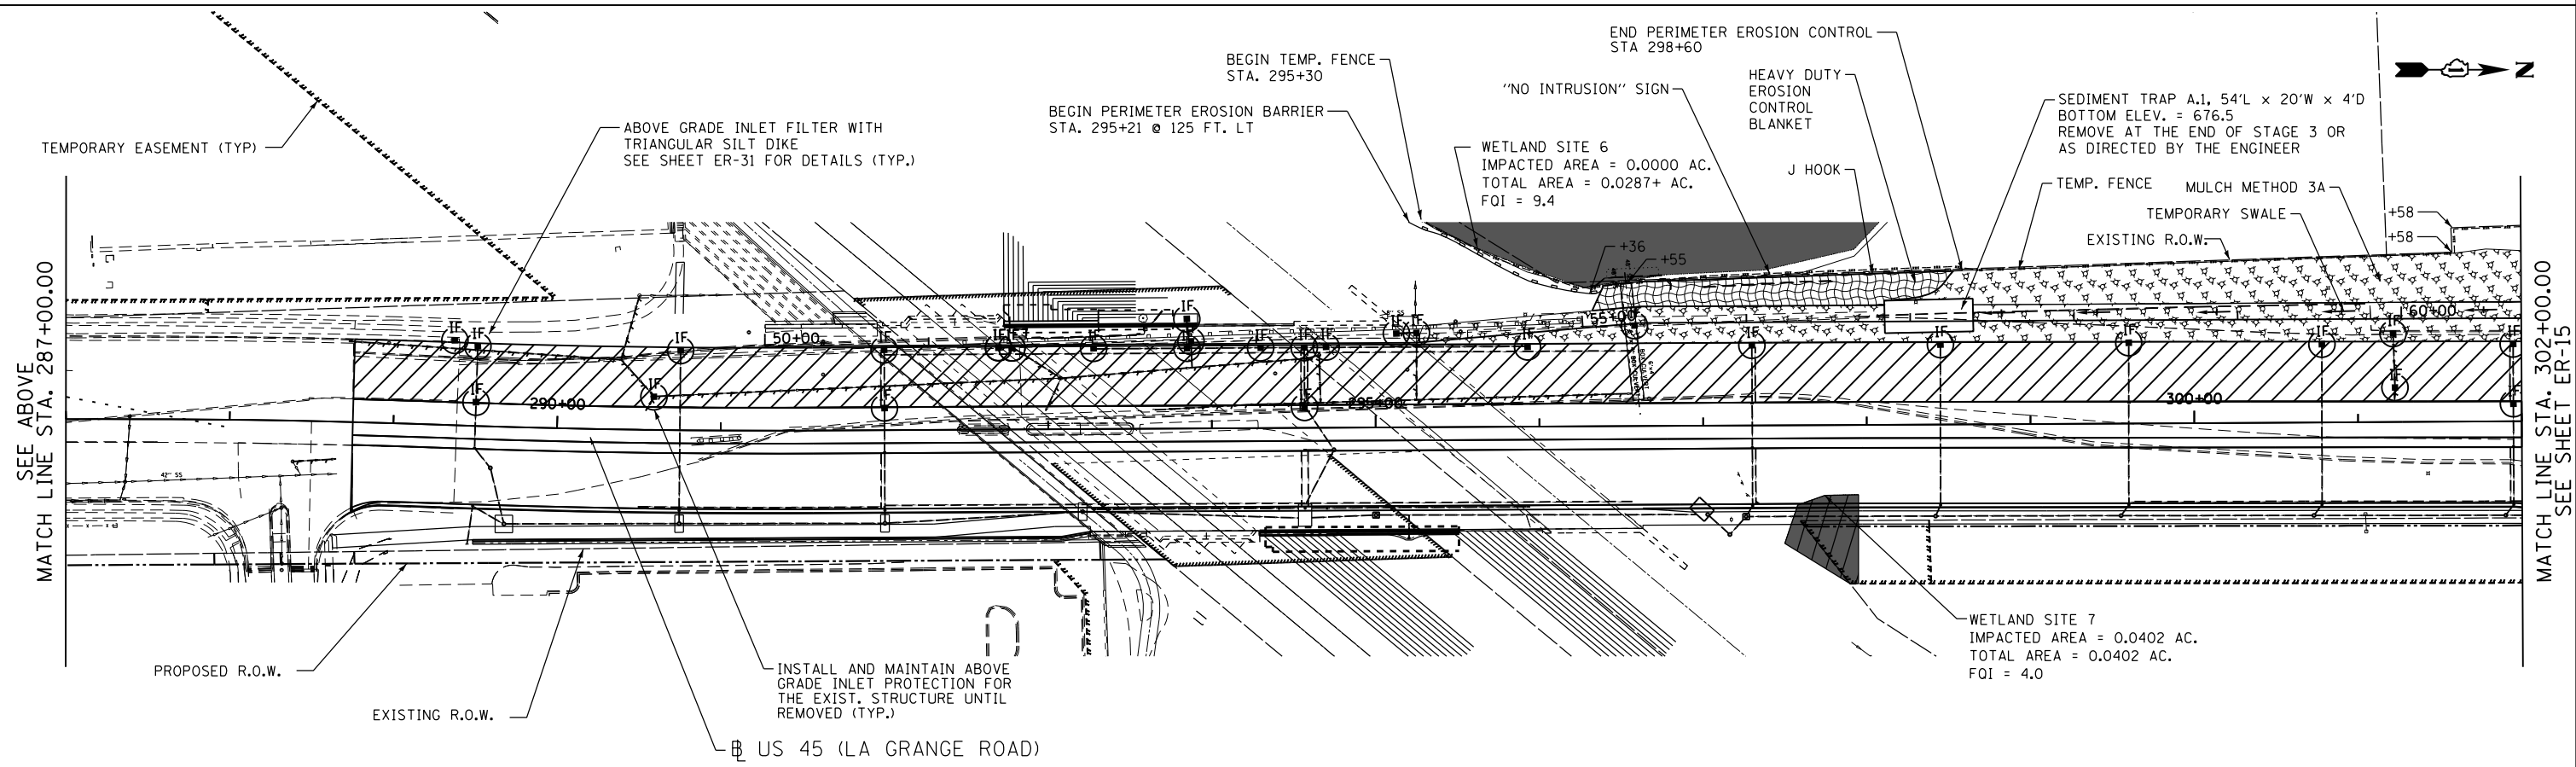

**APEX**  
 CONSULTING ENGINEERS, LLC  
 111 E. Wacker Drive, Suite 520  
 Chicago, IL 60601

FILE NAME =	USER NAME = Frank.Stallone	DESIGNED - LN	REVISED -
D160M62-SHT-ER0514_Stage 3.dgn		DRAWN - MP	REVISED -
	PLOT SCALE = 100.000000' / in.	CHECKED - WI	REVISED -
	PLOT DATE = 3/14/2013	DATE - 02/08/2013	REVISED -

**STATE OF ILLINOIS**  
**DEPARTMENT OF TRANSPORTATION**

**EROSION AND SEDIMENT CONTROL PLAN**  
**US 45 (LAGRANGE ROAD) - NORTH CONTRACT - STAGE 3**

SCALE: 1"=50'    SHEET NO. 1 OF 4 SHEETS    STA. BEGIN TO STA. 302+00.00

F.A. RTE. P	SECTION	COUNTY	TOTAL SHEETS	SHEET NO.
330	103R-5	COOK	778	137
<b>ER-14</b>			CONTRACT NO.	60M62
ILLINOIS FED. AID PROJECT				

D160M62-SHT-ER0514\_Stage 3.dgn 3/14/2013 6:17:07 PM