


NOTE: SEE SHEET ER-01 FOR LEGEND AND NOTES.

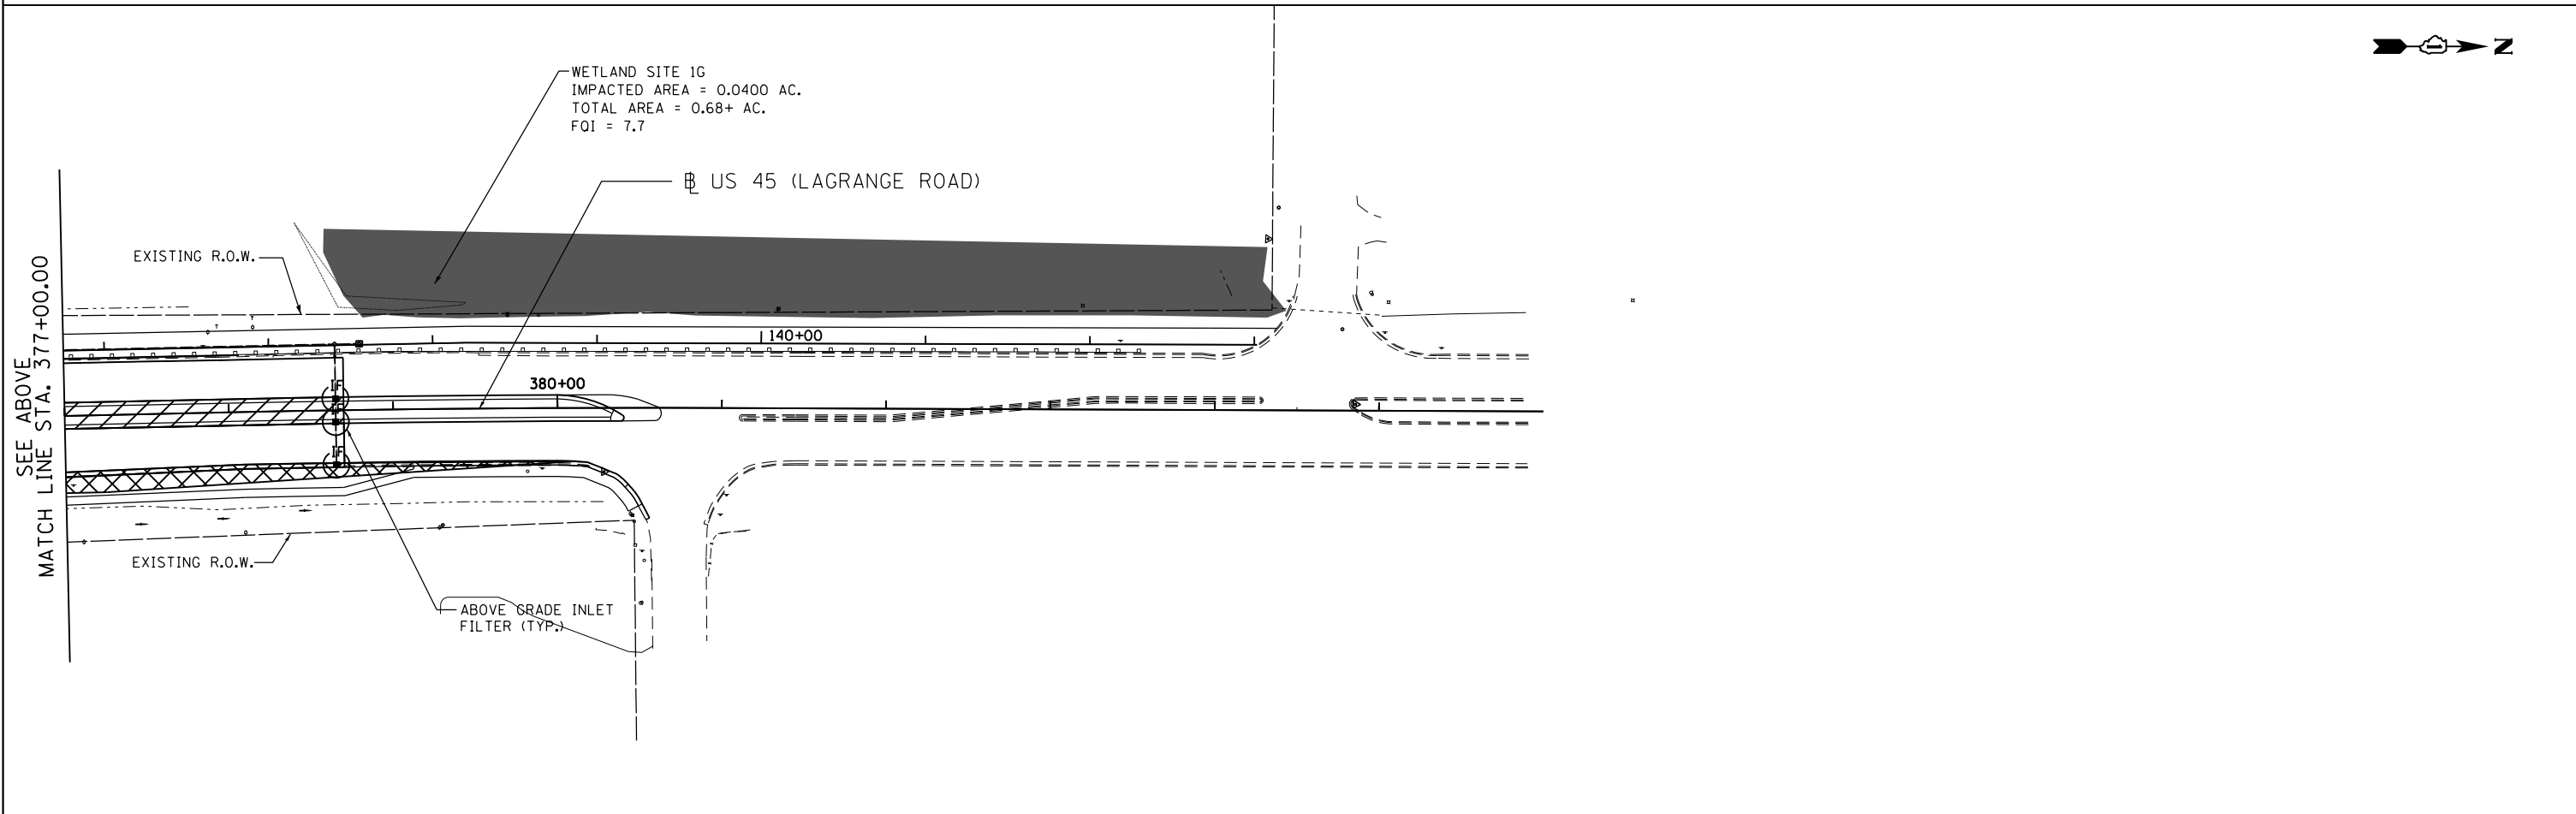

**APEX**  
 CONSULTING ENGINEERS, LLC  
 111 E. Wacker Drive, Suite 520  
 Chicago, IL 60601

FILE NAME = D160M62-SHT-EROS21.Stage 4.dgn	USER NAME = Frank.Stallone	DESIGNED - LN	REVISED -
		DRAWN - MP	REVISED -
	PLOT SCALE = 100.000000' / 1" =	CHECKED - WI	REVISED -
	PLOT DATE = 3/14/2013	DATE - 02/08/2013	REVISED -

**STATE OF ILLINOIS**  
**DEPARTMENT OF TRANSPORTATION**

**EROSION AND SEDIMENT CONTROL PLAN**  
**US 45 (LAGRANGE ROAD) - NORTH CONTRACT - STAGE 4**

SCALE: 1"=50'    SHEET NO. 4 OF 4 SHEETS    STA. 362+00.00 TO STA.    END

F.A.P. RTE.	SECTION	COUNTY	TOTAL SHEETS	SHEET NO.
330	103R-5	COOK	778	144
<b>ER-21</b>			<b>CONTRACT NO. 60M62</b>	
ILLINOIS FED. AID PROJECT				

D160M62-SHT-EROS21.Stage 4.dgn 3/14/2013 6:17:19 PM