



PLAN	SURVEYED	DATE
	PLOTTED	
	ALIGNED	
	CHECKED	
	BY	
	NO.	
	FILE NAME	

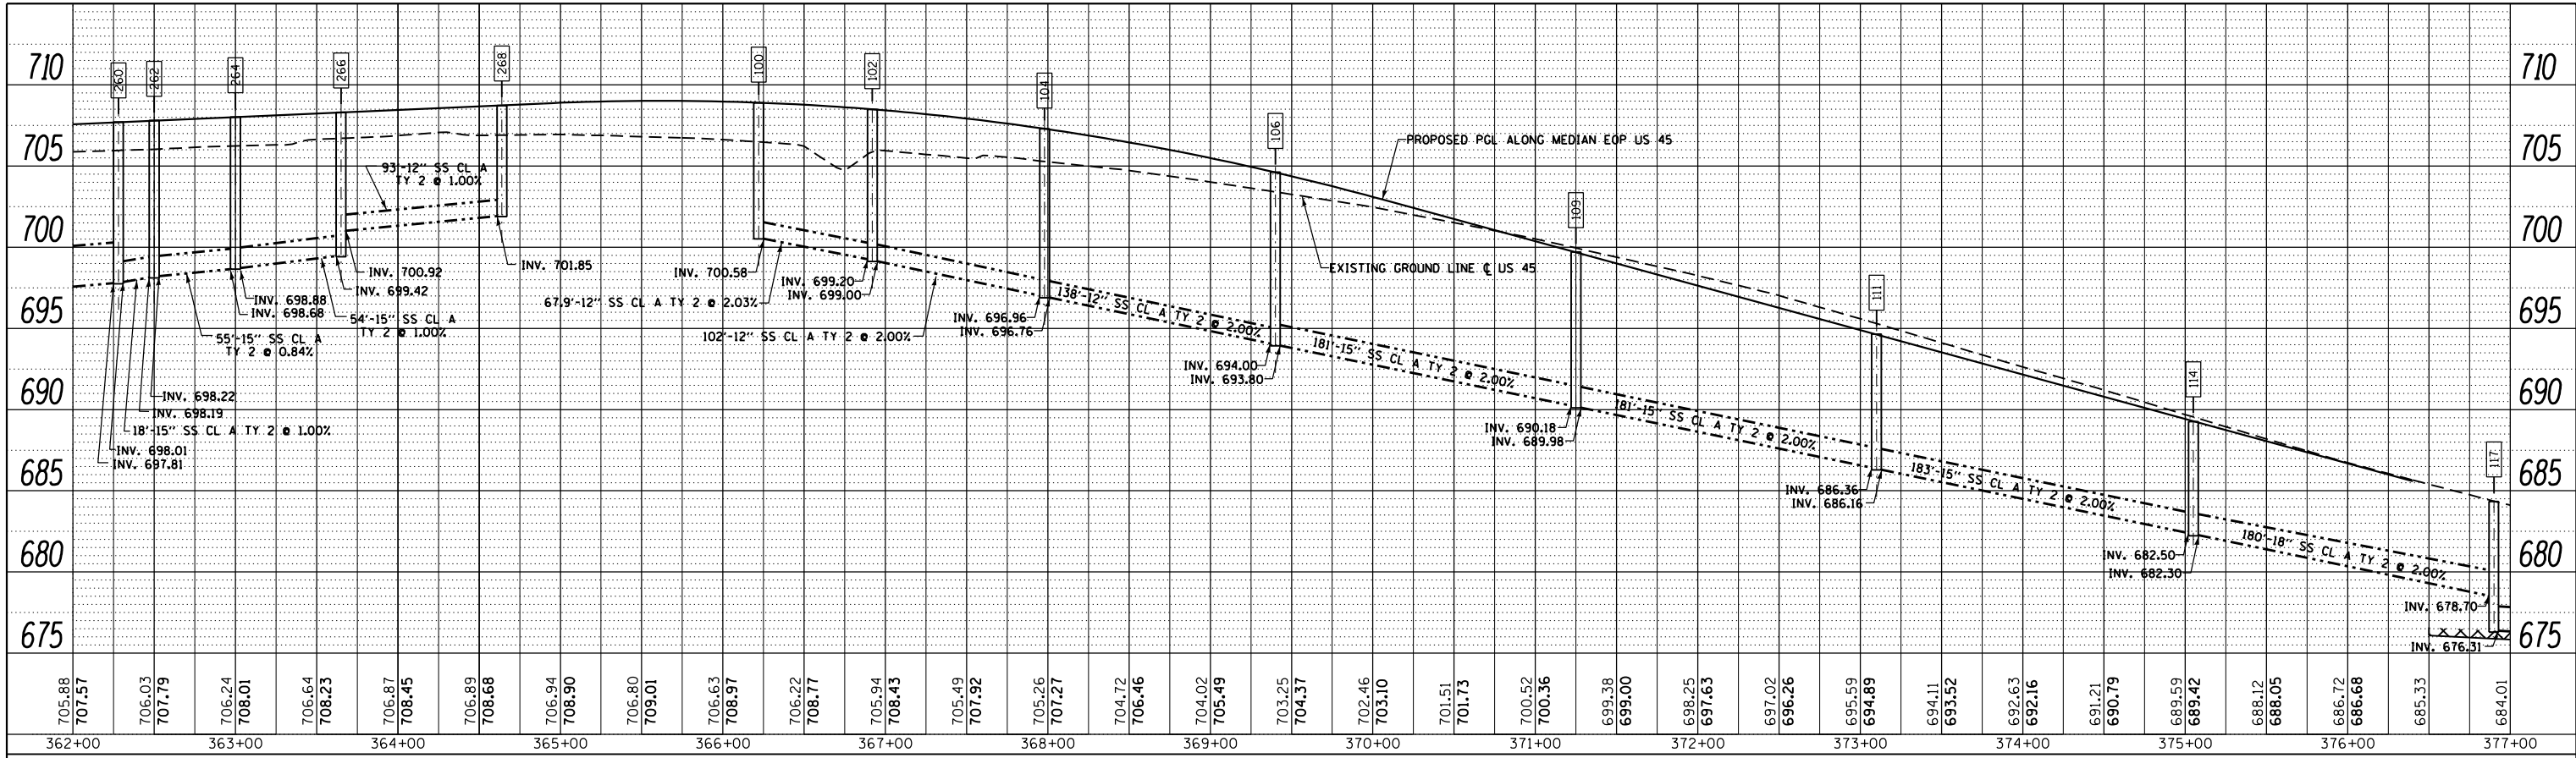

PROFILE	SURVEYED	DATE
	PLOTTED	
	GRADES CHECKED	
	STRUCTURE NOTATIONS OK'D	
	NO.	
	FILE NAME	

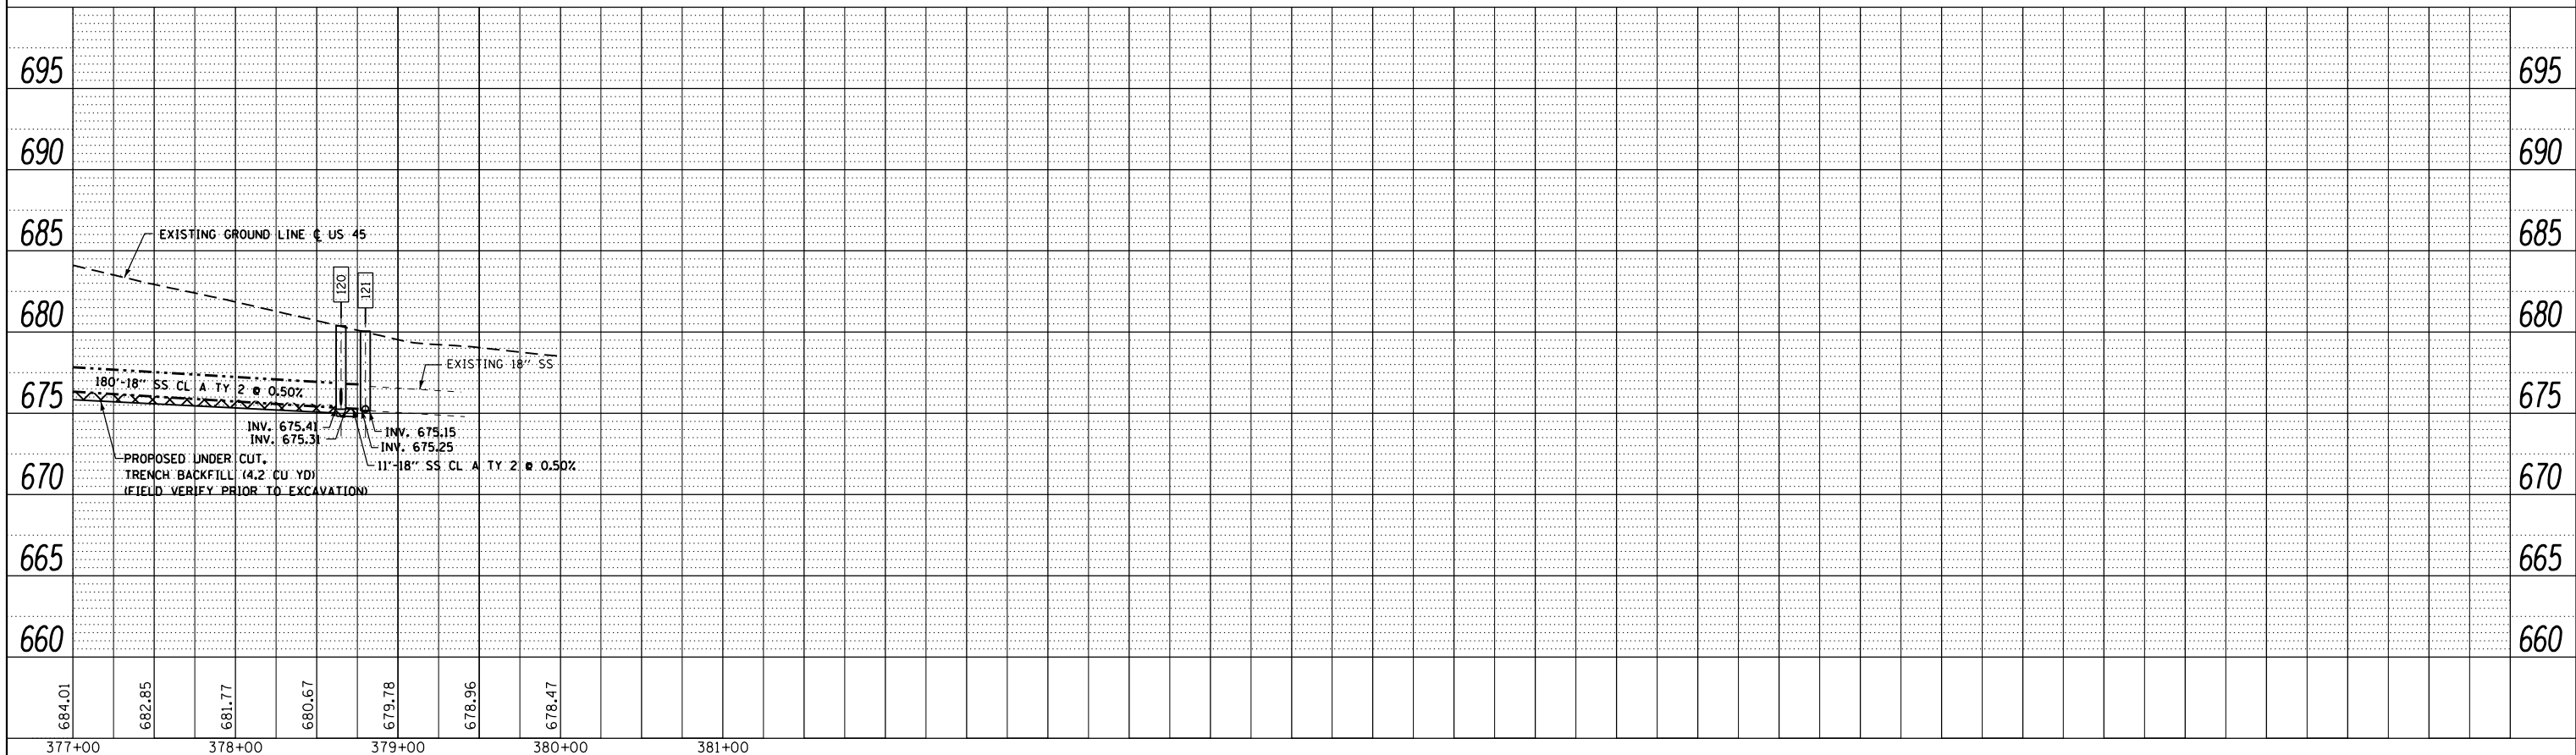

**URS**  
 100 S. WACKER DR.  
 SUITE 500  
 CHICAGO, IL 60606  
 TEL 312/998-4900  
 FAX 312/939-4998

FILE NAME = D160M62-SHT-DRAINPROF04.dgn  
 SHT\_DOUBLE PROFILE

USER NAME = Anthony.Plutz  
 PLOT SCALE = 100.000000' / in.  
 PLOT DATE = 3/13/2013

DESIGNED -  
 DRAWN -  
 CHECKED -  
 DATE - 03/13/13

REVISED -  
 REVISED -  
 REVISED -  
 REVISED -

**STATE OF ILLINOIS  
 DEPARTMENT OF TRANSPORTATION**

**DRAINAGE PROFILE - US 45 (LAGRANGE ROAD)**

SCALE: 1:50 SHEET 4 OF 4 SHEETS STA. 362+00 TO STA. END

F.A.P. RTE.	SECTION	COUNTY	TOTAL SHEETS	SHEET NO.
330	103R-5	COOK	778	214
DU-52			CONTRACT NO. 60M62	
ILLINOIS FED. AID PROJECT				