
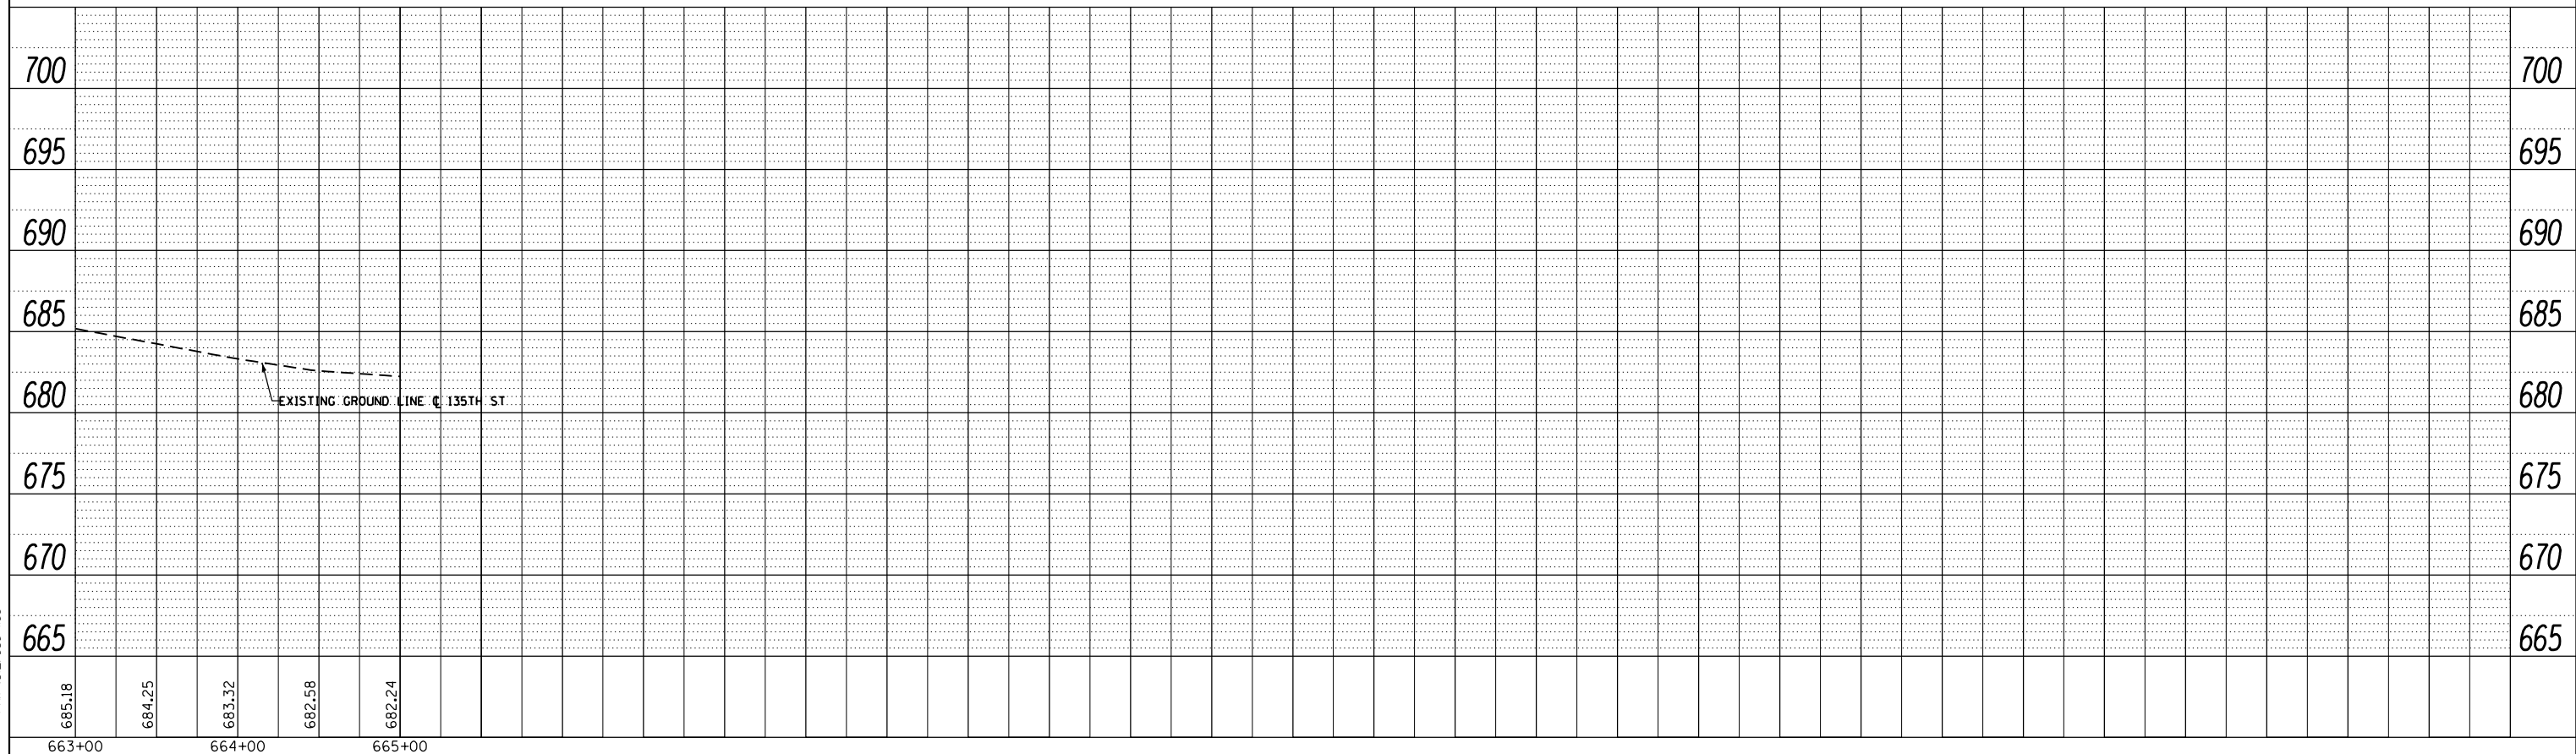


|      |           |    |      |
|------|-----------|----|------|
| PLAN | SURVEYED  | BY | DATE |
|      | PLOTTED   |    |      |
|      | NOTE BOOK |    |      |
|      | NO.       |    |      |
|      | CHECKED   |    |      |
|      | FILE NAME |    |      |

|         |                |    |      |
|---------|----------------|----|------|
| PROFILE | SURVEYED       | BY | DATE |
|         | PLOTTED        |    |      |
|         | GRADES CHECKED |    |      |
|         | STRUCTURE      |    |      |
|         | NOTATION       |    |      |
|         | NO.            |    |      |

100 S. WACKER DR.  
SUITE 300  
CHICAGO, IL 60606  
TEL 312/939-4900  
FAX 312/939-4998

**URS**

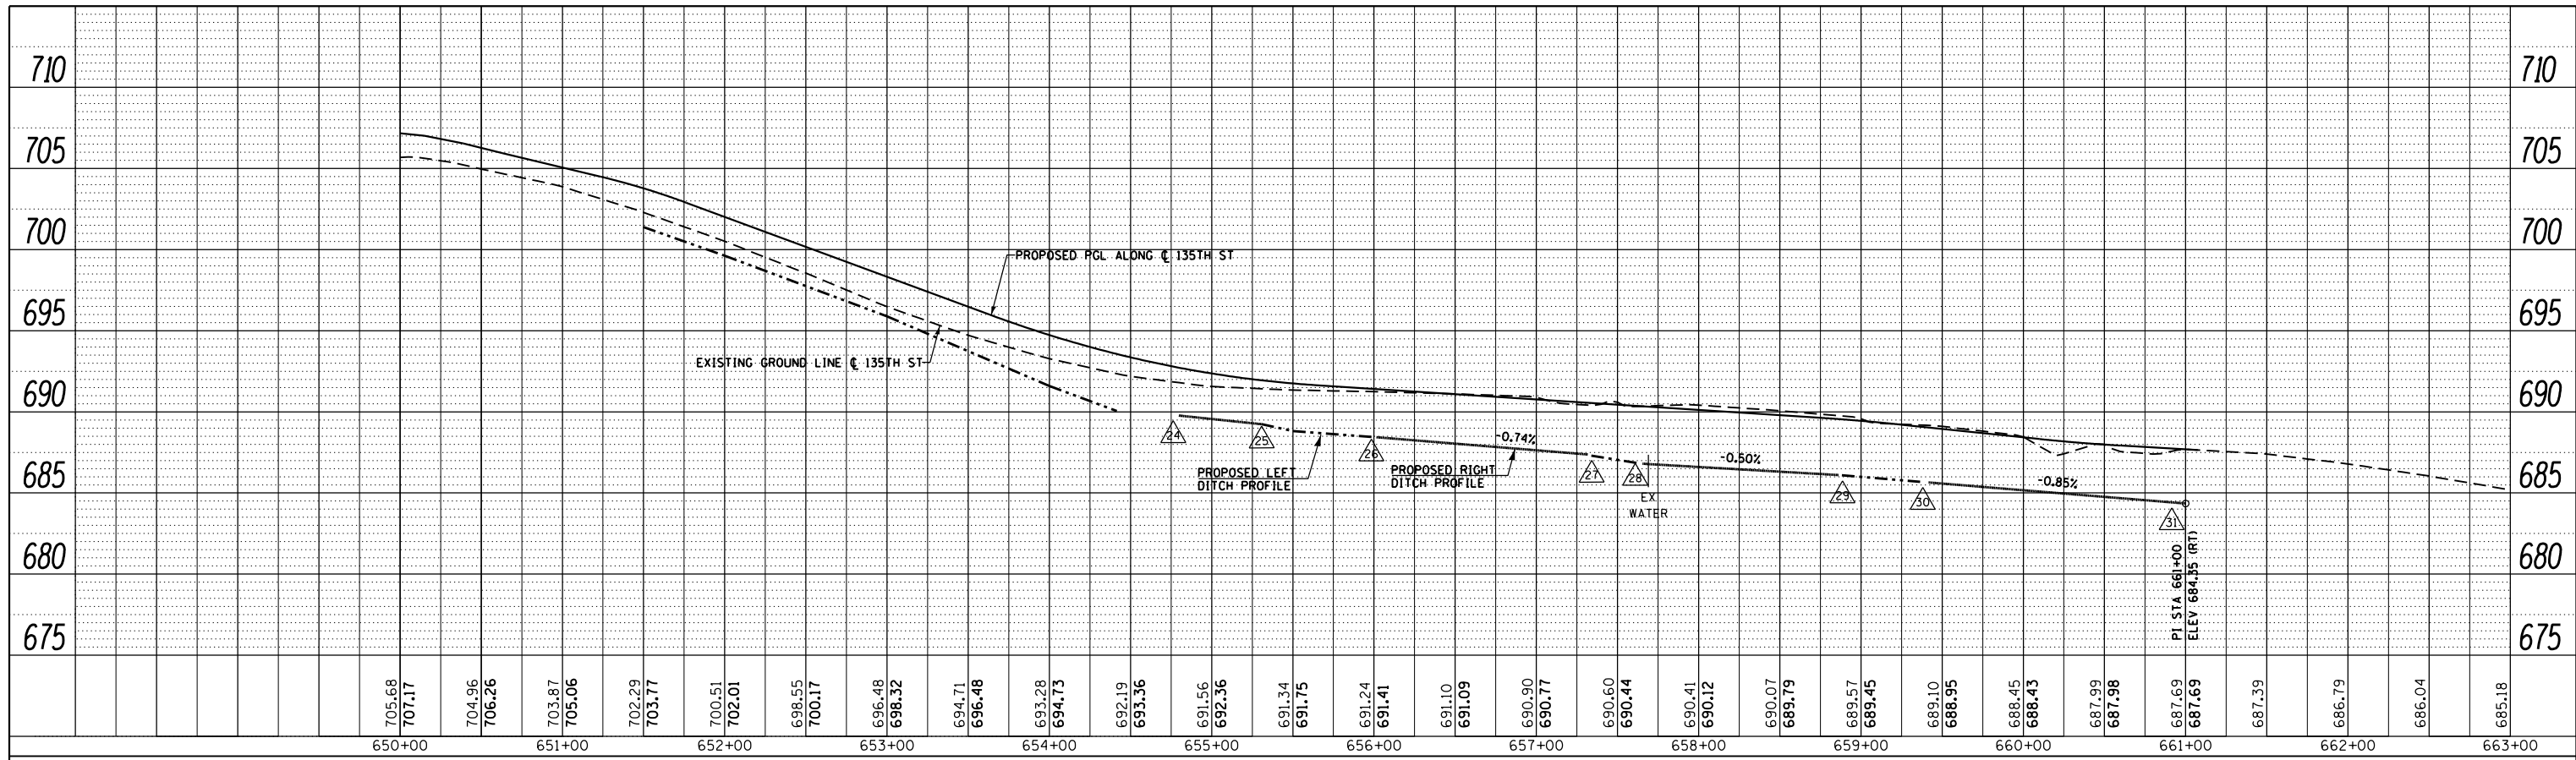

|             |                             |
|-------------|-----------------------------|
| FILE NAME = | D160M62-SHT-DRAINPROF05.dgn |
| USER NAME = | Anthony.Plutz               |
| DESIGNED -  | REVISIED -                  |
| DRAWN -     | REVISIED -                  |
| CHECKED -   | REVISIED -                  |
| DATE -      | 03/13/13                    |

|            |            |
|------------|------------|
| DESIGNED - | REVISIED - |
| DRAWN -    | REVISIED - |
| CHECKED -  | REVISIED - |
| DATE -     | 03/13/13   |

**STATE OF ILLINOIS  
DEPARTMENT OF TRANSPORTATION**

**DRAINAGE PROFILE - 135TH STREET**

SCALE: 1:50 SHEET 1 OF 1 SHEETS STA. 650+00 TO STA. 665+00

|                           |         |        |                    |           |
|---------------------------|---------|--------|--------------------|-----------|
| F.A.P. RTE.               | SECTION | COUNTY | TOTAL SHEETS       | SHEET NO. |
| 330                       | 103R-5  | COOK   | 778                | 215       |
| DU-53                     |         |        | CONTRACT NO. 60M62 |           |
| ILLINOIS FED. AID PROJECT |         |        |                    |           |