



PLAN	SURVEYED	BY	DATE
	PLOTTED		
	NOTE BOOK		
	NO.		
	CHECKED		
	FILE NAME		

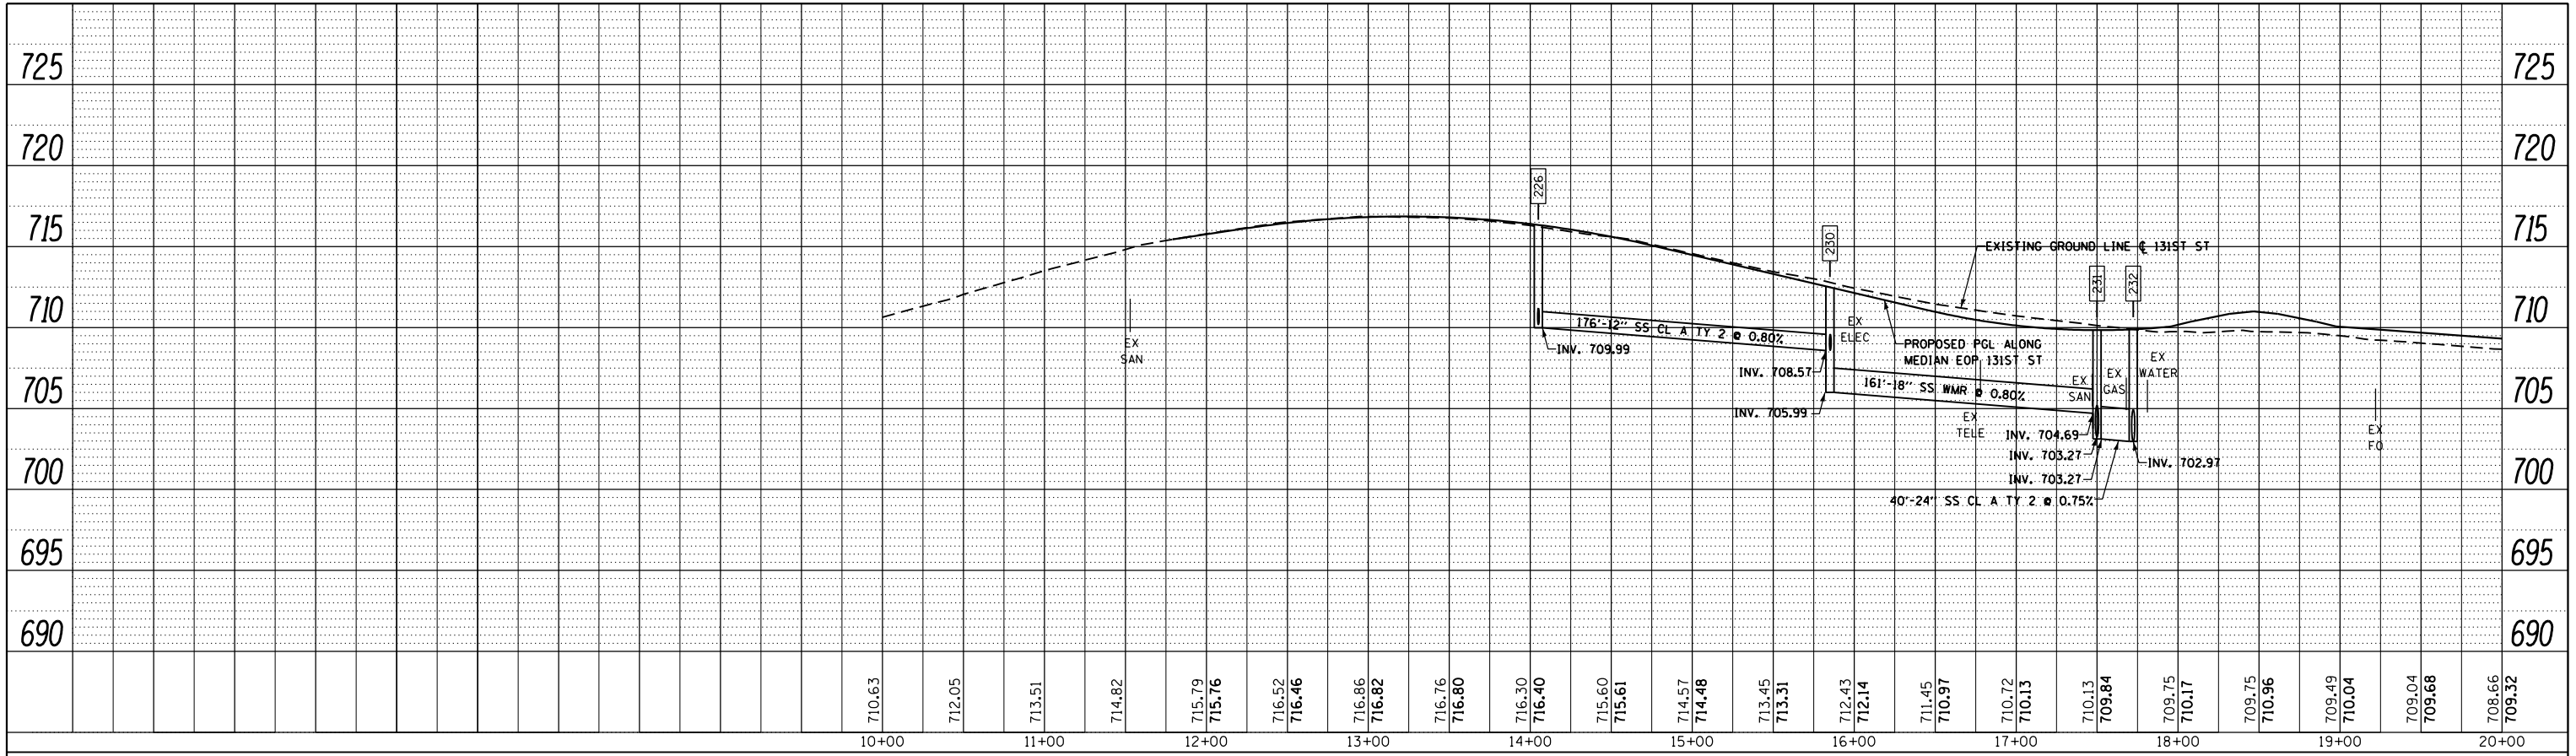

PROFILE	SURVEYED	BY	DATE
	PLOTTED		
	GRADES CHECKED		
	NO.		
	STRUCTURE		
	NOTATIONS		

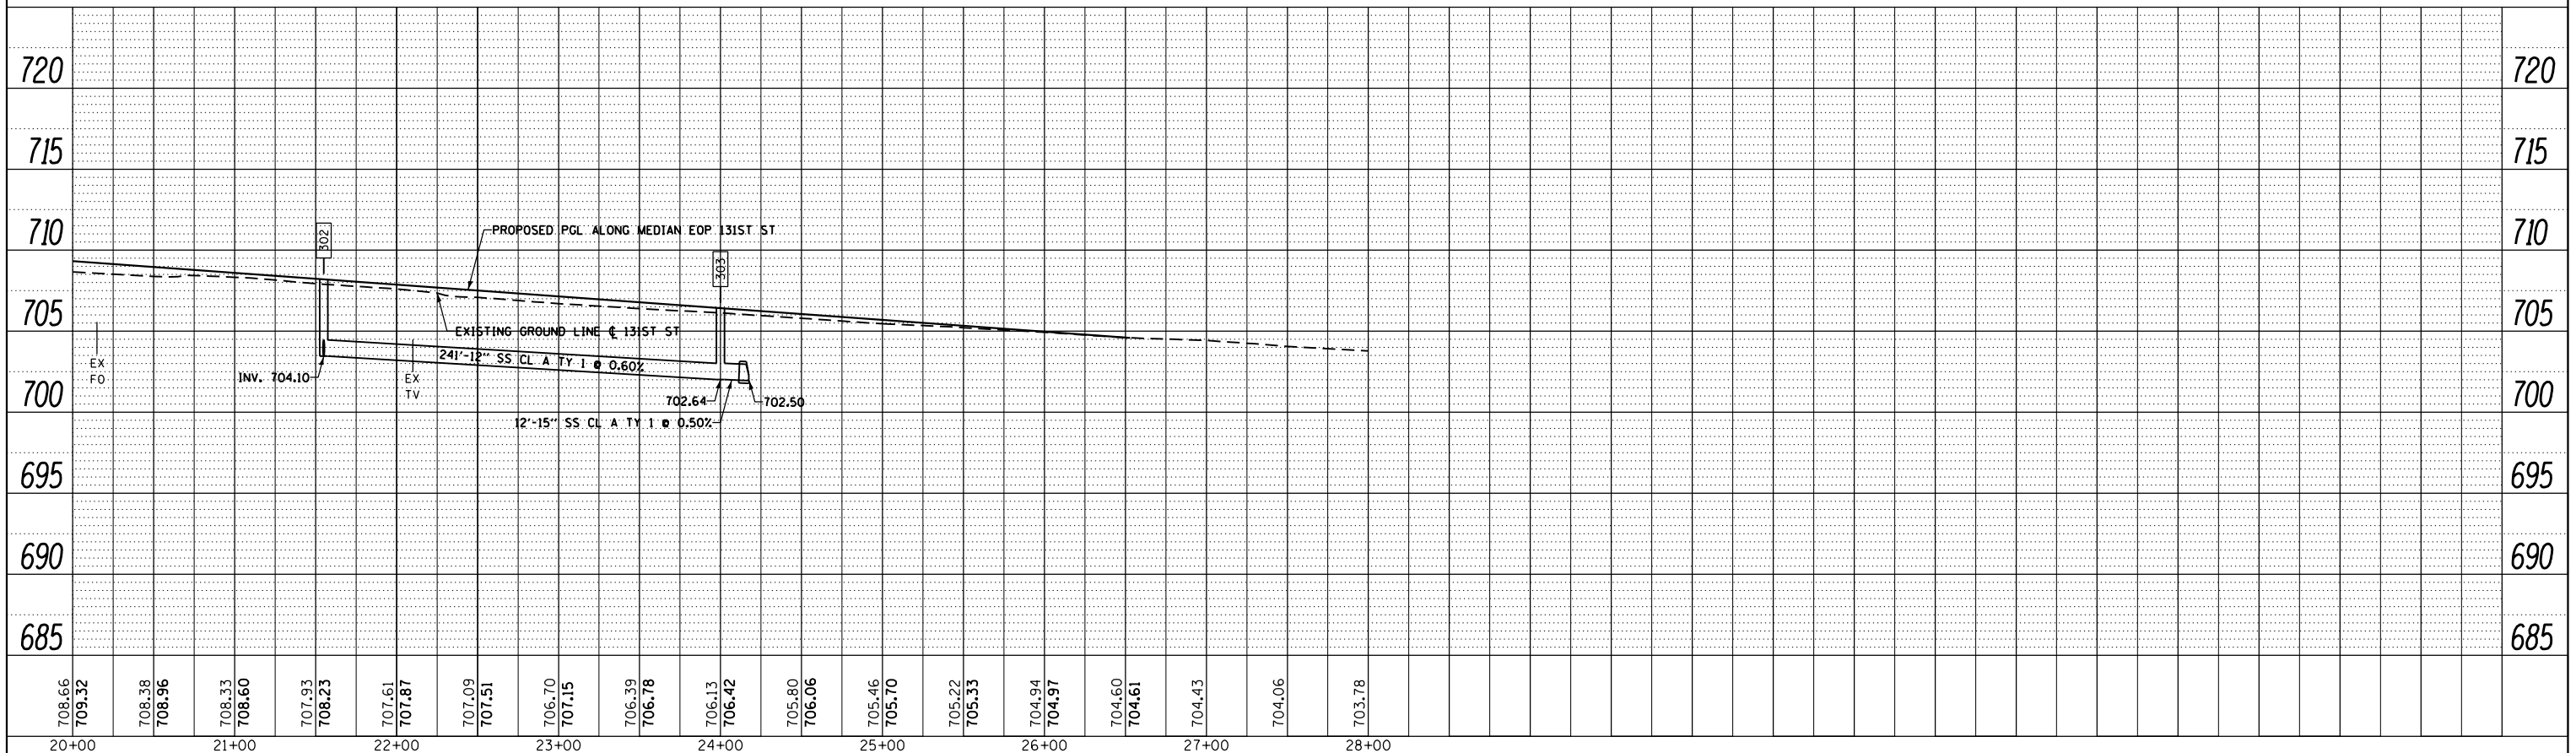

**URS**  
100 S. WACKER DR.  
SUITE 500  
CHICAGO, IL 60606  
TEL 312/999-4000  
FAX 312/939-4998

FILE NAME =	USER NAME = Anthony.Plutz	DESIGNED -	REVISED -
D160M62-SHT-DRAINPROF06.dgn		DRAWN -	REVISED -
		CHECKED -	REVISED -
SHT_DOUBLE PROFILE	PLOT DATE = 3/13/2013	DATE - 03/13/13	REVISED -

**STATE OF ILLINOIS**  
**DEPARTMENT OF TRANSPORTATION**

<b>DRAINAGE PROFILE - 131ST STREET</b>	
SCALE: 1:50	SHEET 1 OF 1 SHEETS STA. 10+00 TO STA. 28+00

F.A.P. RTE.	SECTION	COUNTY	TOTAL SHEETS	SHEET NO.
330	103R-5	COOK	778	216
<b>DU-54</b>		CONTRACT NO. 60M62		
ILLINOIS FED. AID PROJECT				