
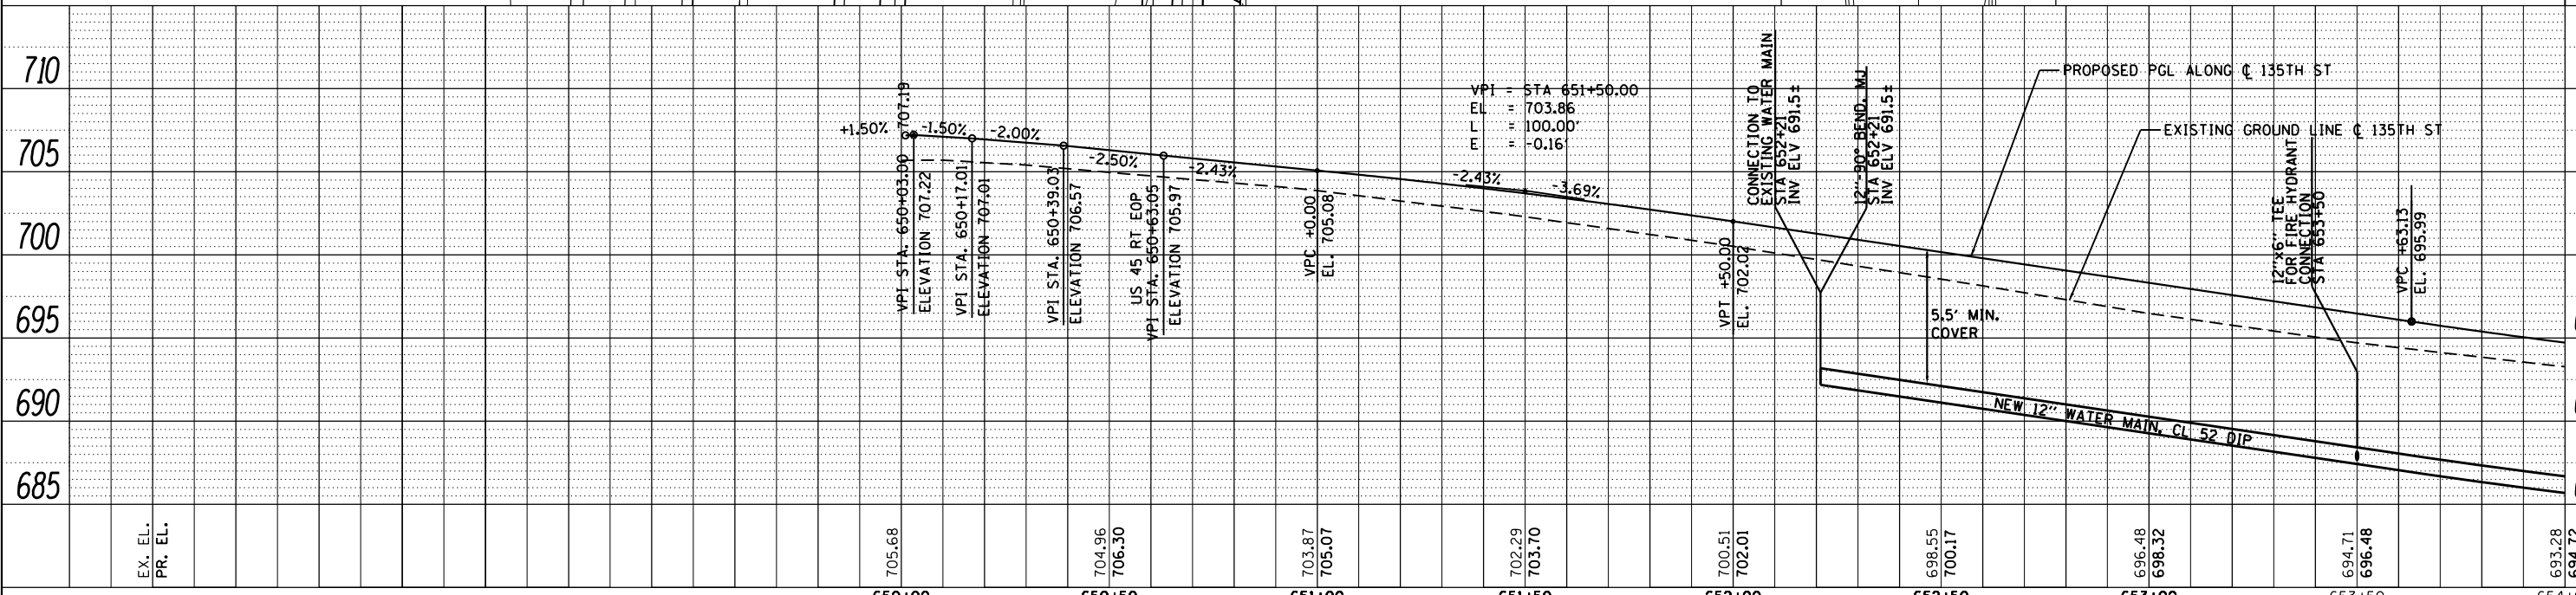


PLAN	SURVEYED	BY	DATE
	PLOTTED		
	ALIGNED		
	CHECKED		
	FILE NAME		

PROFILE	SURVEYED	BY	DATE
	PLOTTED		
	GRADES CHECKED		
	STRUCTURE NOTATIONS OK'D		

100 S. WACKER DR.
SUITE 500
CHICAGO, IL 60606
TEL (312) 329-4000
FAX (312) 329-4098

URS

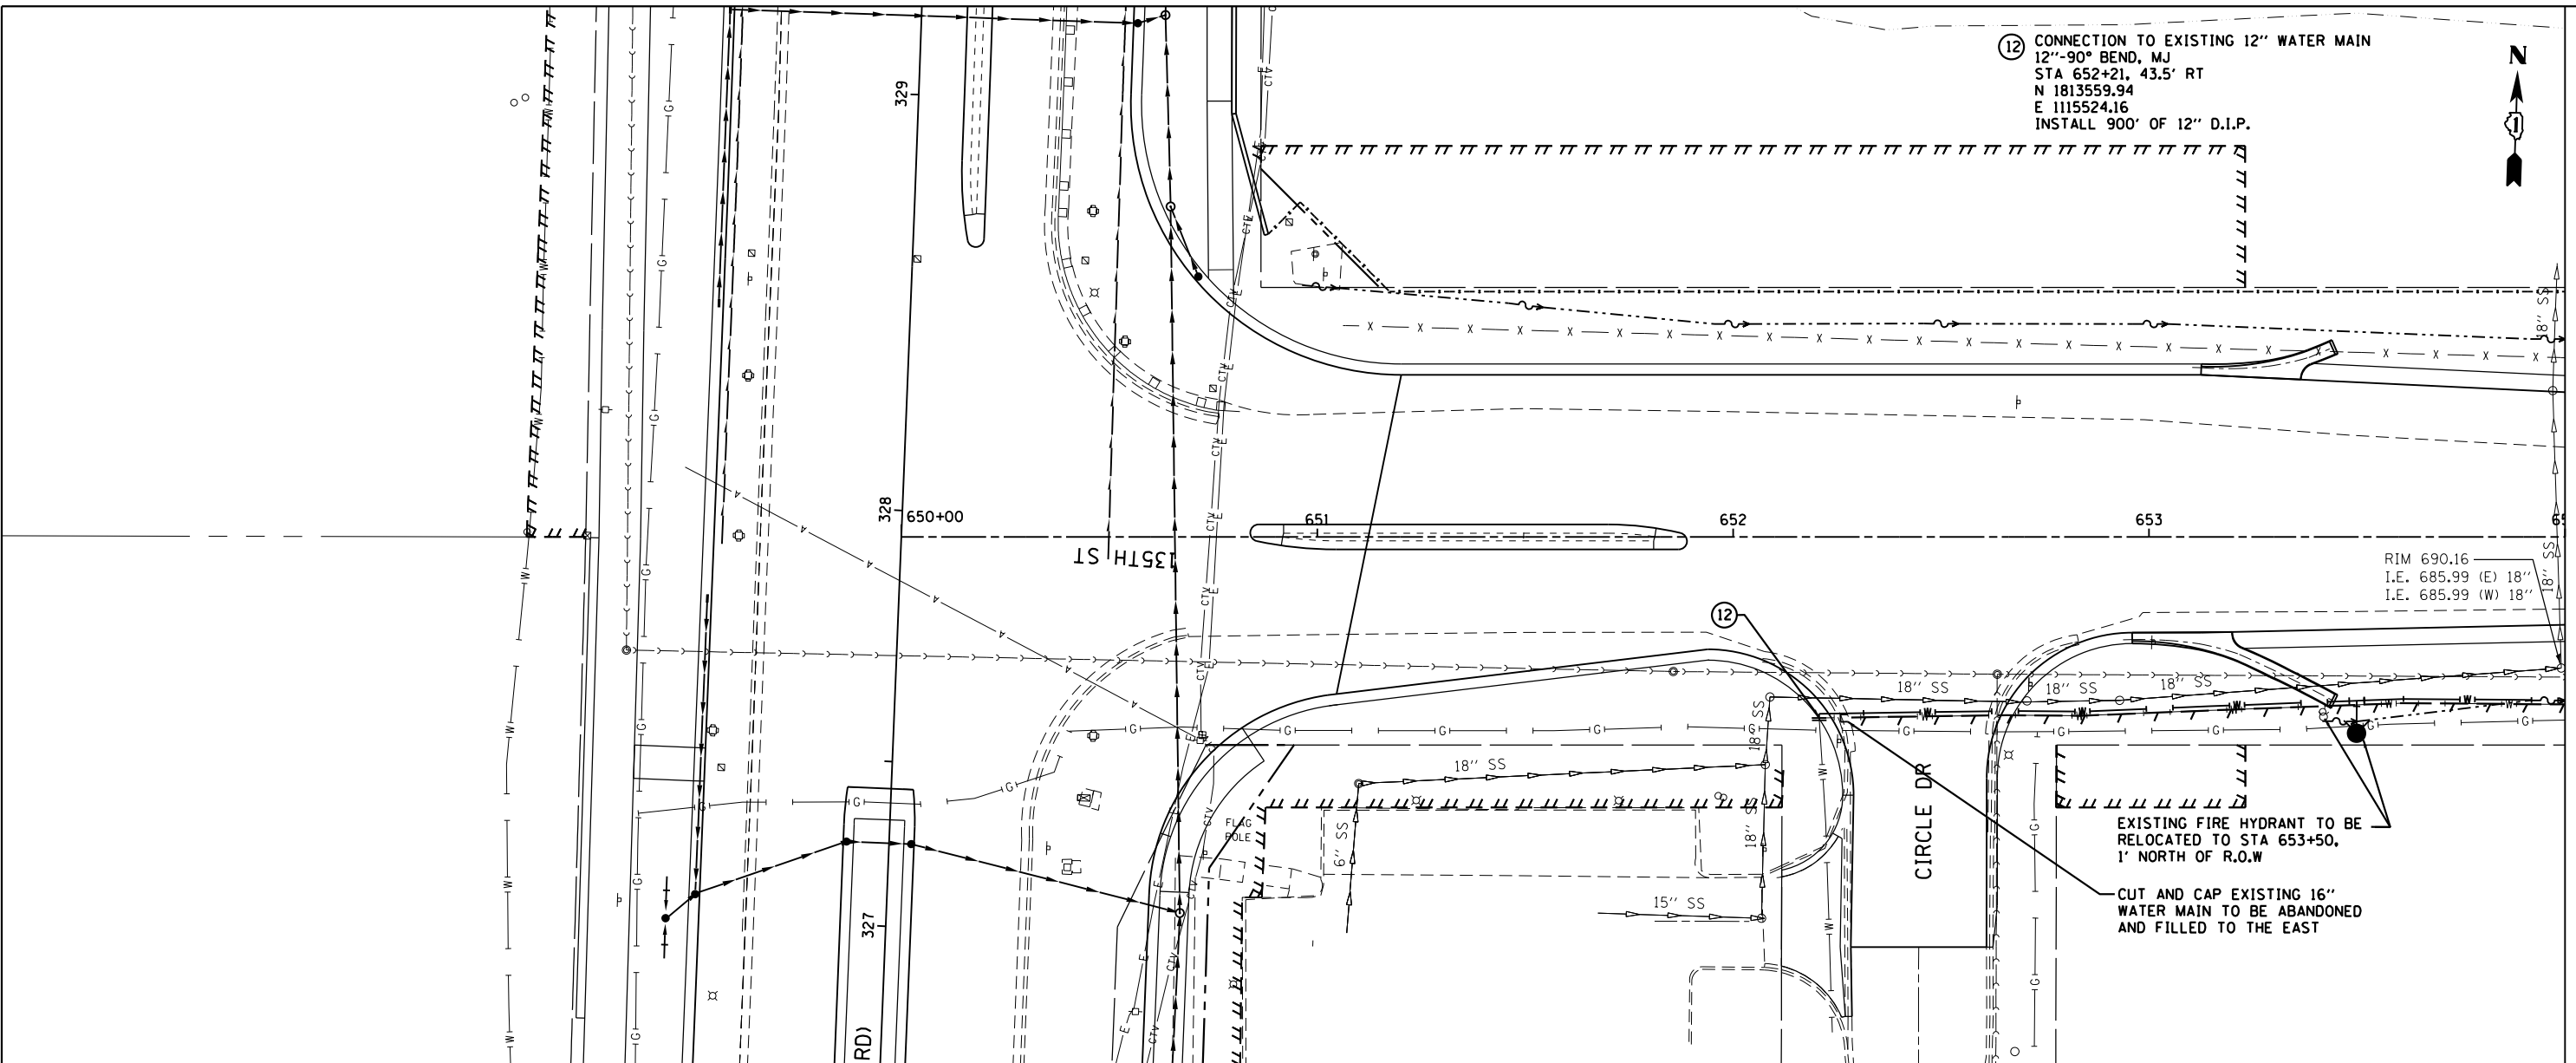

FILE NAME =	USER NAME = Frank.Stallone	DESIGNED - JTF	REVISED -
D160M62-SHT-WATER04.dgn		DRAWN - JTF	REVISED -
PLOT SCALE = 40.000000' / in.		CHECKED - MJT	REVISED -
SHT_PLNPROF URBAN		DATE - 03/13/13	REVISED -

STATE OF ILLINOIS
DEPARTMENT OF TRANSPORTATION

WATER MAIN - PROPOSED PLAN & PROFILE
135TH STREET

SCALE: 1"=40'H; 1"=5' SHEET 4 OF 8 SHEETS STA. 650+00.00 TO STA. 654+00.00

F.A.P. RTE.	SECTION	COUNTY	TOTAL SHEETS	SHEET NO.
330	103R-5	COOK	778	233
WT-04		CONTRACT NO. 60M62		
ILLINOIS FED. AID PROJECT				

MATCH LINE STA. 654+00.00
SEE DRAWING PP-19