


MATCH LINE STA. 287+00.00
SEE BELOW

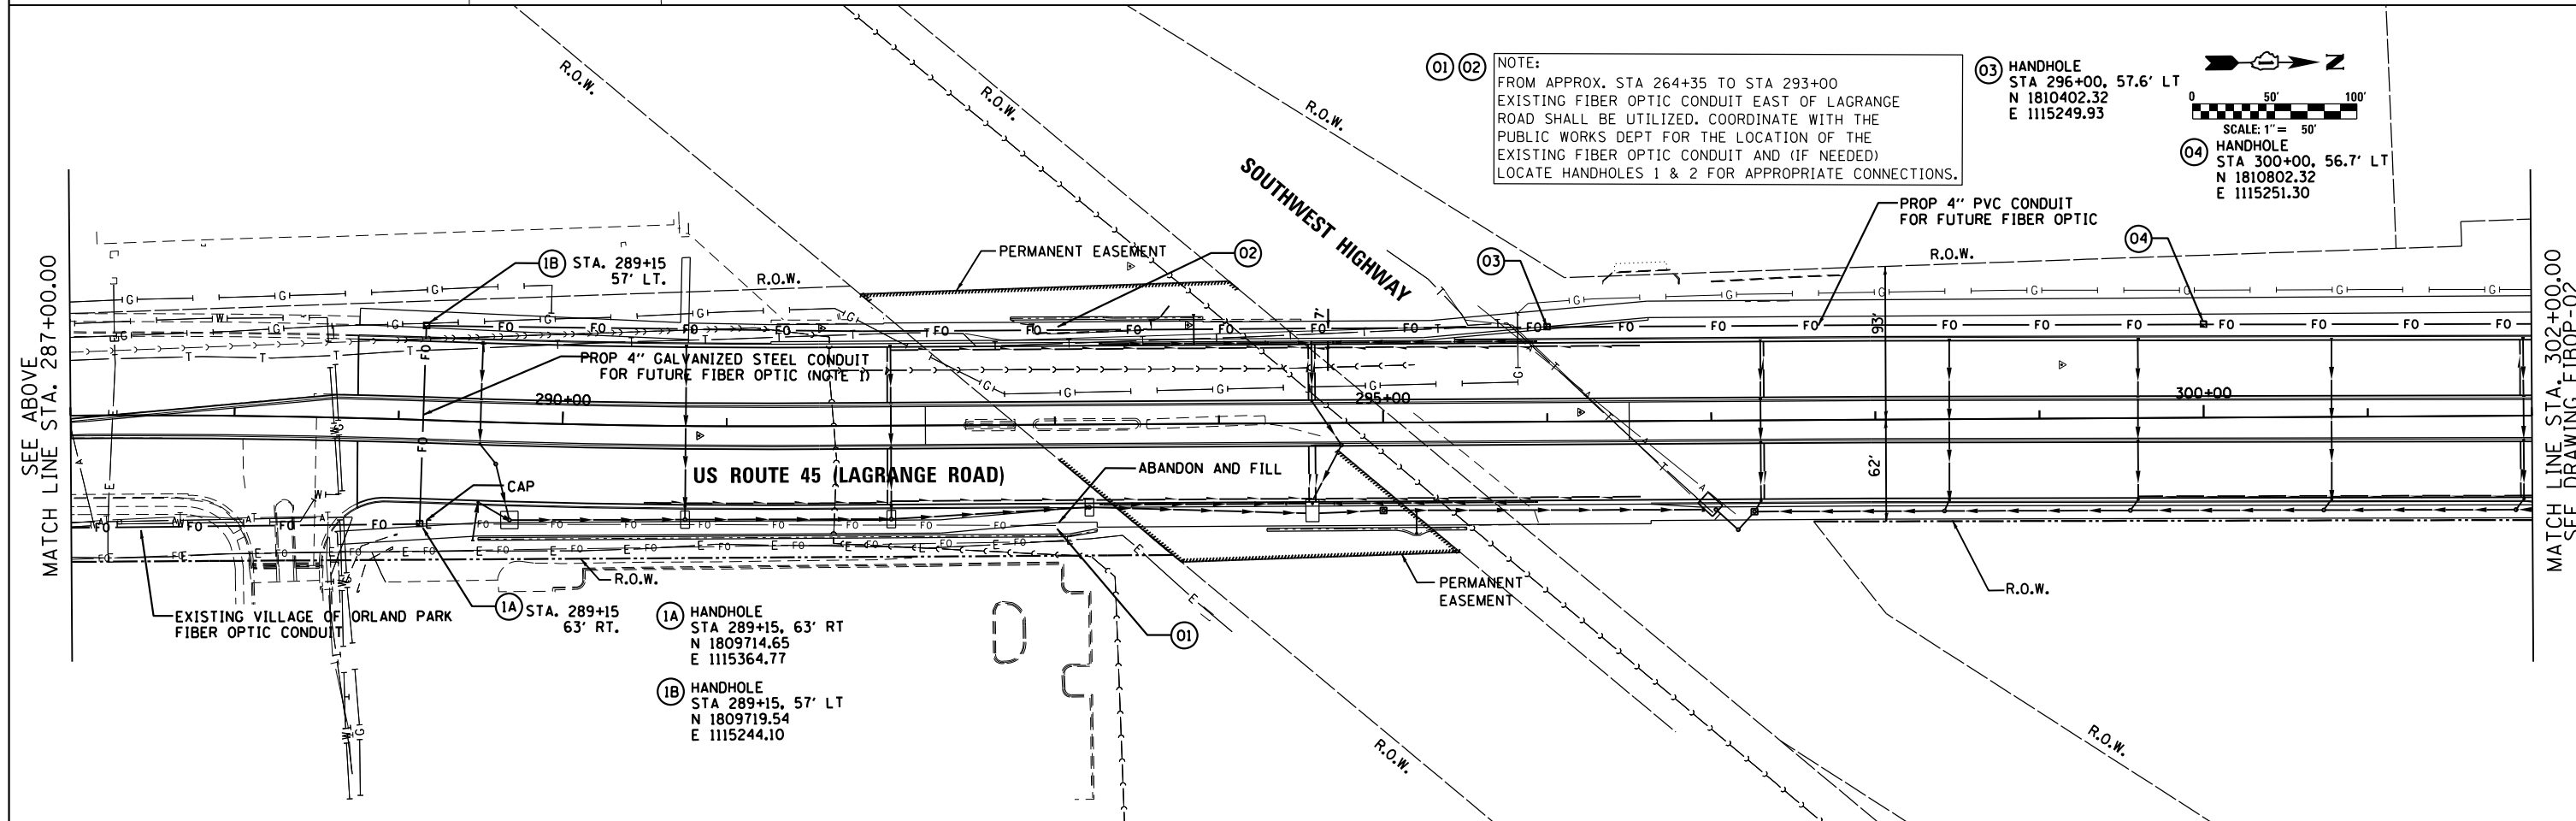

MATCH LINE STA. 302+00.00
SEE DRAWING FIBOP-02

URS
 100 S. WACKER DR.
 CHICAGO, IL 60606
 TEL (312) 939-1000
 FAX (312) 939-4998

FILE NAME = D160M62-SHT-FIBOP01.dgn	USER NAME = Frank.Stallone	DESIGNED - BA	REVISED -	STATE OF ILLINOIS DEPARTMENT OF TRANSPORTATION	PROPOSED FIBER OPTIC CONDUIT US 45 (LAGRANGE RD) FROM 142ND STREET TO CREEK ROAD	F.A.P. RTE. 330	SECTION 103R-5	COUNTY COOK	TOTAL SHEETS 778	SHEET NO. 238		
PLOT SCALE = 100.000000' / in.	CHECKED - MJT	REVISED -	SCALE: 1"=50'			SHEET 1 OF 5 SHEETS	STA. BEGIN TO STA. 302+00.00	FIBOP-01		CONTRACT NO. 60M62	ILLINOIS FED. AID PROJECT	
SHT_DOUBLE PLAN	PLOT DATE = 3/15/2013	DATE - 03/13/13	REVISED -									