


LEGEND:

DETECTABLE WARNINGS



NOTES:

- ELEVATIONS ARE FOR INFORMATION ONLY. CONTRACTOR SHALL VERIFY ALL ELEVATIONS PRIOR TO CONSTRUCTION.
- REFER TO STANDARDS 420001, 420101 AND 420106 FOR JOINT DETAILS AND SPACING.
- FOR CURB RAMPS FOR SIDEWALKS REFER TO STANDARDS 424001, 424006, 424011, 424016, 424021, 424026, 424031 AND/OR AS DIRECTED BY THE ENGINEER.

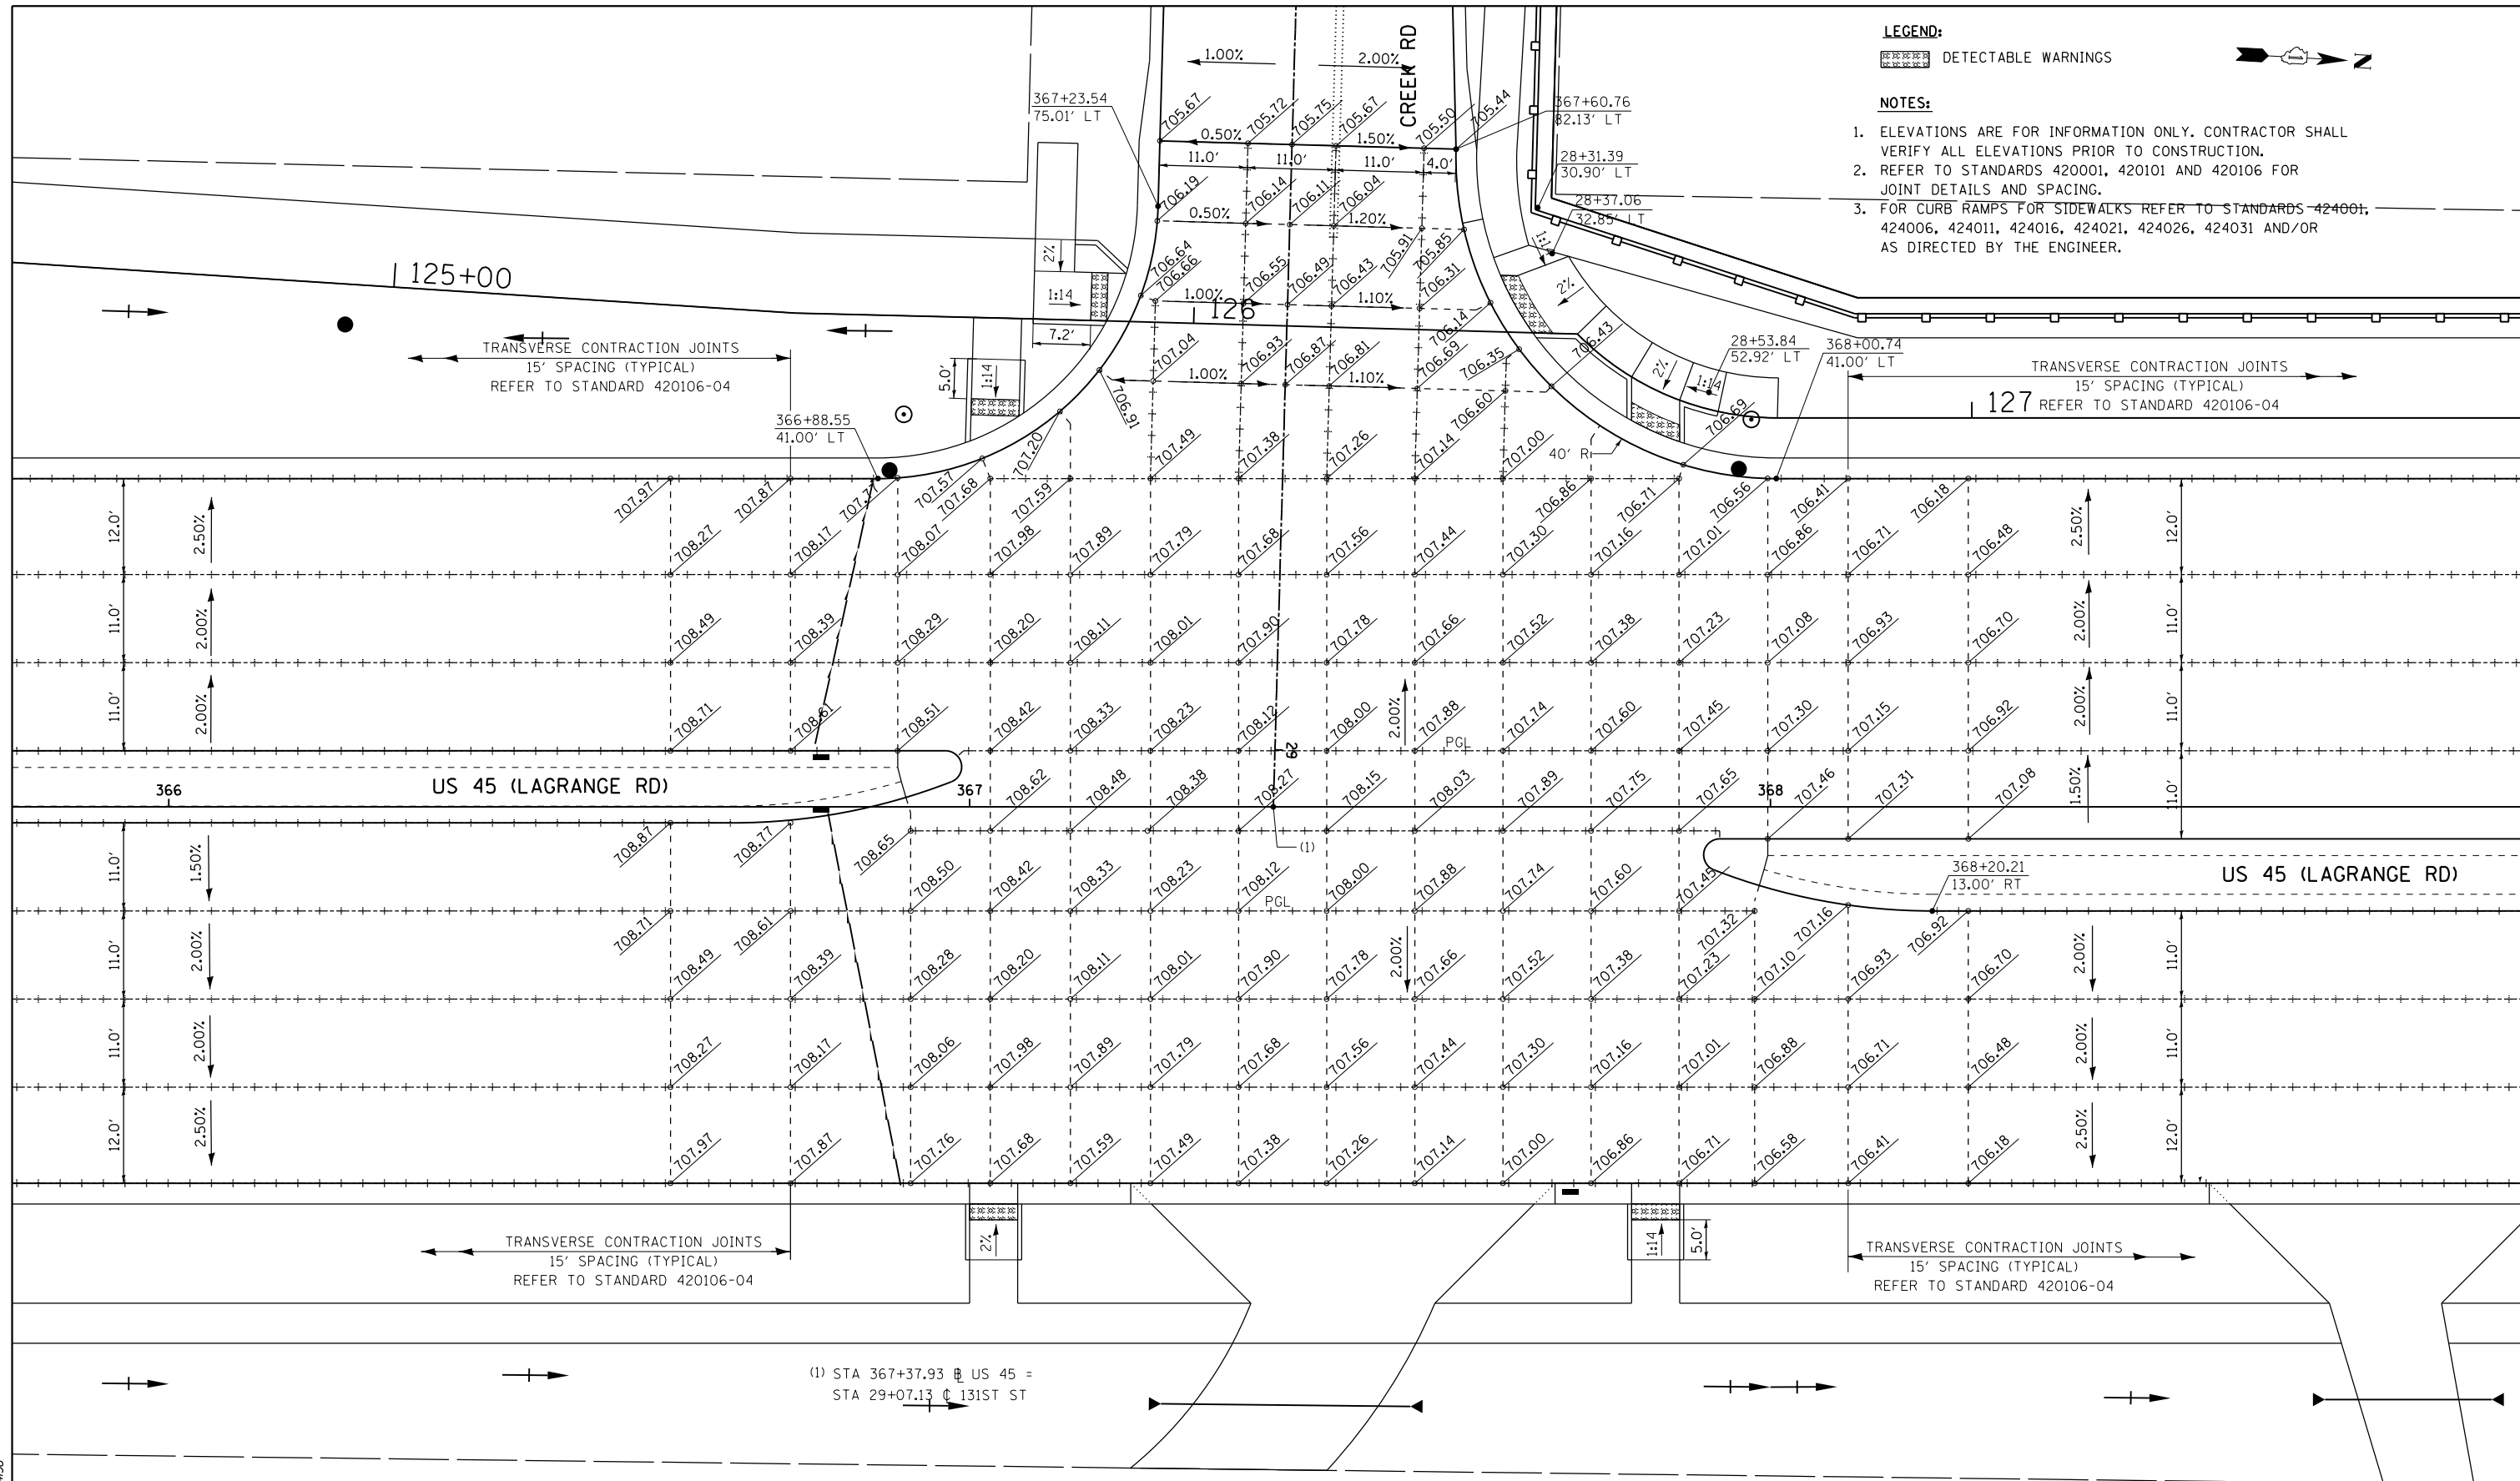

(1) STA 367+37.93 @ US 45 =
STA 29+07.13 @ 131ST ST

100 S. WACKER DR.
 5TH FLOOR
 CHICAGO, IL 60606
 TEL (312) 939-1000
 FAX (312) 939-4998
URS

FILE NAME = D160M62-PAVEMENT-DETAILS04.dgn	USER NAME = Frank.Stallone	DESIGNED - JTF	REVISED -	STATE OF ILLINOIS DEPARTMENT OF TRANSPORTATION	INTERSECTION DETAILS US 45 (LAGRANGE ROAD) AND CREEK RD		F.A.P. RTE. = 330	SECTION = 103R-5	COUNTY = COOK	TOTAL SHEETS = 778	SHEET NO. = 256
	PLOT SCALE = 20.000000' / in.	CHECKED - MJT	REVISED -		SCALE: 1"=10'	SHEET 4 OF 4 SHEETS	STA. TO STA.	PD-04		CONTRACT NO. 60M62	
SHT.PLAN	PLOT DATE = 3/13/2013	DATE = 03/13/13	REVISED -	ILLINOIS FED. AID PROJECT							