

*Denotes bars with bar cutting diagram.



WALL ELEVATION
(Looking at F.F. of Wall)

- LEGEND:**
 F.F. = Front Face of Wall
 E.F. = Each Face of Wall
 (1) = Panel No.
 (P1) = Soldier Pile No.

- NOTES:**
 1. Wall stations, offsets and dimensions are measured at front face of wall.
 2. For Bar List see Sheet 6.
 3. For Typical Details see Sheet 2.
 4. For Soldier Pile Schedule see Sheet 5.
 5. For Section A-A see Sheet 6.
 6. For Railing Details see Sheet 7.

MIN. BAR LAP
 #4 bars = 2'-1"
 #5 bars = 2'-11"

Matchline
Sta. 291+28.36

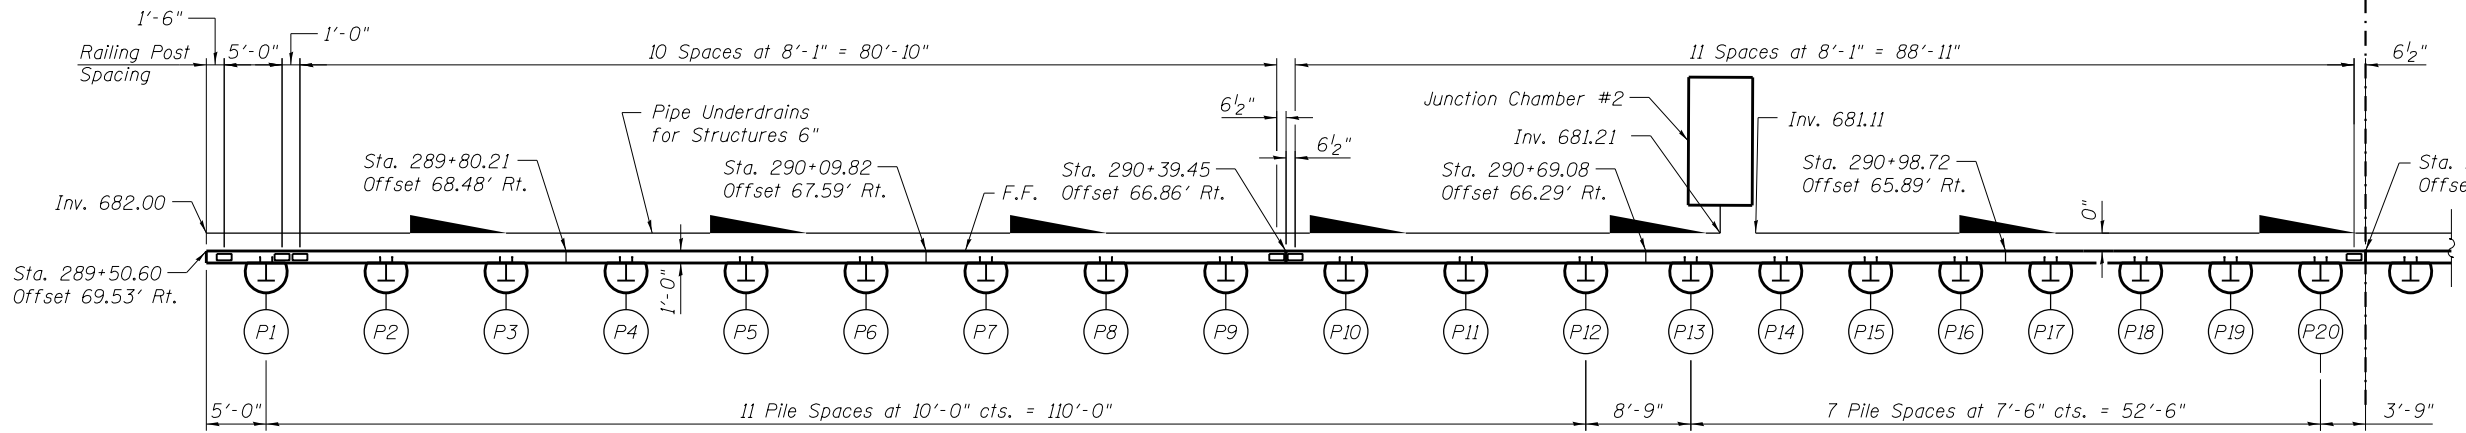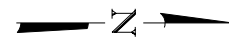

PLAN

100 S. WACKER DR.
 SUITE 600
 CHICAGO, IL 60606
 TEL (312) 935-1000
 FAX (312) 935-4998
URS

FILE NAME = 0162002-60M62-003-pln.dgn	USER NAME = Anthony.Plutz	DESIGNED - KJH	REVISED -	STATE OF ILLINOIS DEPARTMENT OF TRANSPORTATION	PLAN AND ELEVATION STRUCTURE NO. 016-2002	F.A.P. R.T.E. = 330	SECTION = 103R-5	COUNTY = COOK	TOTAL SHEETS = 778	SHEET NO. = 396	
PLOT SCALE = 1/8" = 1'-0"	DRAWN - RJ	CHECKED - PMH	REVISED -			CONTRACT NO. 60M62					
PLOT DATE = 3/13/2013	CHECKED - MJL	REVISIONS	REVISIONS			ILLINOIS FED. AID PROJECT					
						SHEET NO. 3 OF 9SHEETS					