

WALL ELEVATION
(Looking at F.F. of Wall)

Matchline
Sta. 291+28.36

LEGEND:


- F.F. = Front Face of Wall
- E.F. = Each Face of Wall
- (I) = Panel No.
- (P1) = Soldier Pile No.

NOTES:

1. Wall stations, offsets and dimensions are measured at front face of wall.
2. For Bar List see Sheet 6.
3. For Typical Details see Sheet 2.
4. For Soldier Pile Schedule see Sheet 5.
5. For Section A-A see Sheet 6.
6. For Railing Details see Sheet 7.

MIN. BAR LAP

- #4 bars = 2'-1"
- #5 bars = 2'-11"

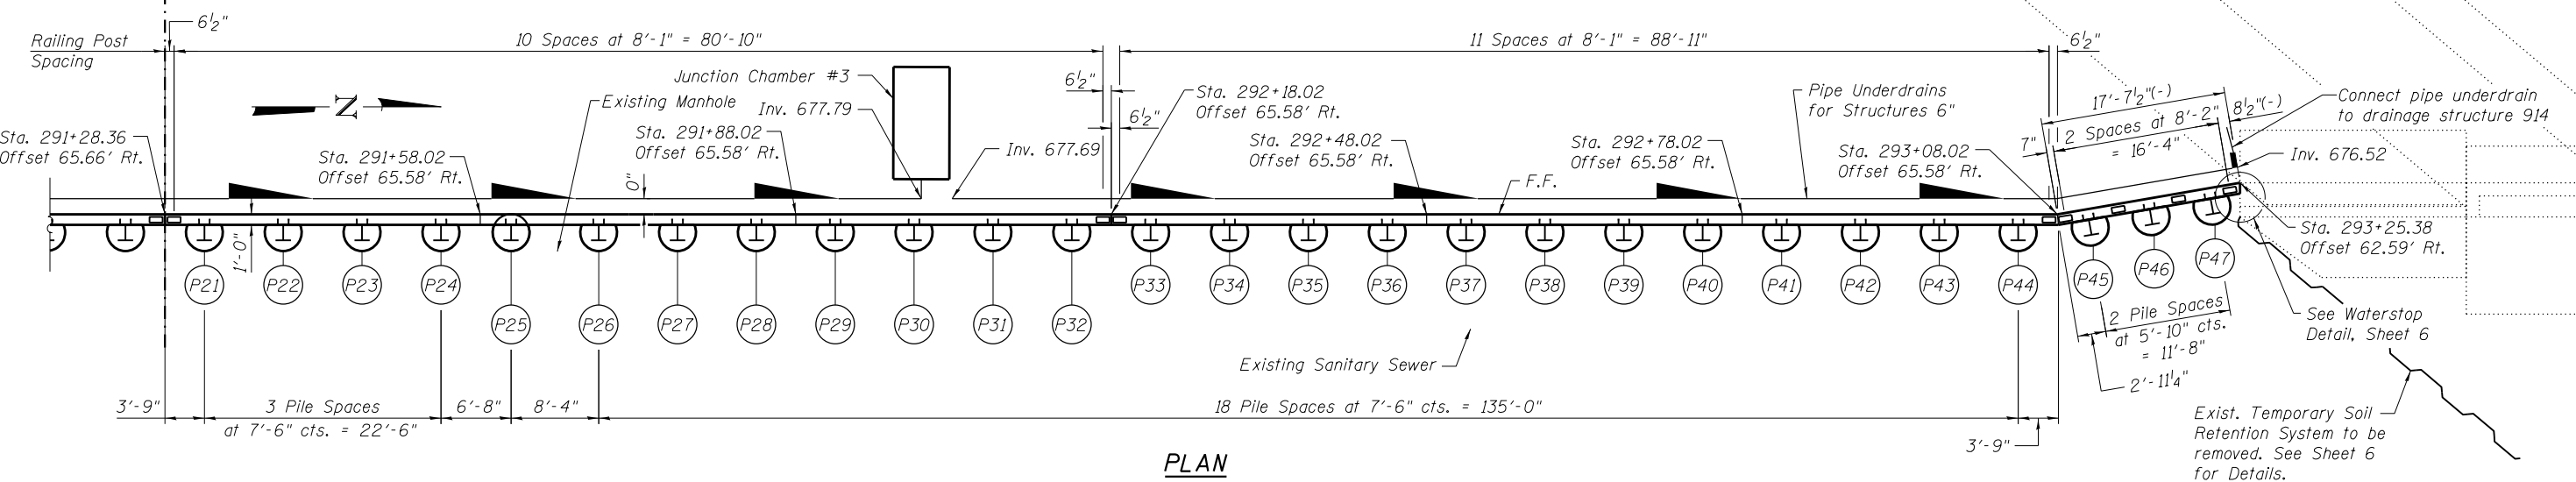

PLAN

URS
 100 S. WACKER DR.
 SUITE 600
 CHICAGO, IL 60606
 TEL (312) 939-1000
 FAX (312) 939-4998

FILE NAME =	USER NAME = Anthony.Plutz	DESIGNED - KJH	REVISED -
0162002-60M62-004-pln.dgn		CHECKED - PMH	REVISED -
		PLOT SCALE = 1/8" = 1'-0"	REVISED -
		DRAWN - RJ	REVISED -
		CHECKED - MJL	REVISED -
		PLOT DATE = 3/13/2013	

STATE OF ILLINOIS
DEPARTMENT OF TRANSPORTATION

PLAN AND ELEVATION
STRUCTURE NO. 016-2002

SHEET NO. 4 OF 9 SHEETS

F.A.P. RTE.	SECTION	COUNTY	TOTAL SHEETS	SHEET NO.
330	103R-5	COOK	778	397
CONTRACT NO. 60M62				
ILLINOIS FED. AID PROJECT				