


**LEGEND:**  
 F.F. = Front Face of Wall  
 B.F. = Back Face of Wall  
 E.F. = Each Face of Wall  
 I = Vertical Pile  
 ① = Panel No.

**NOTES:**  
 1. For Bar List & Detail 1 see Sheet 10.  
 2. For Typical Details see Sheet 2.  
 3. For Sections A-A, B-B & C-C see Sheet 9.  
 4. For Railing Details see Sheet 11.  
 5. Bars indicated thus 1 x 3-#8 etc. indicates 1 line of bars with 3 lengths per line.

**WALL ELEVATION**  
 (Looking at F.F. of Wall)

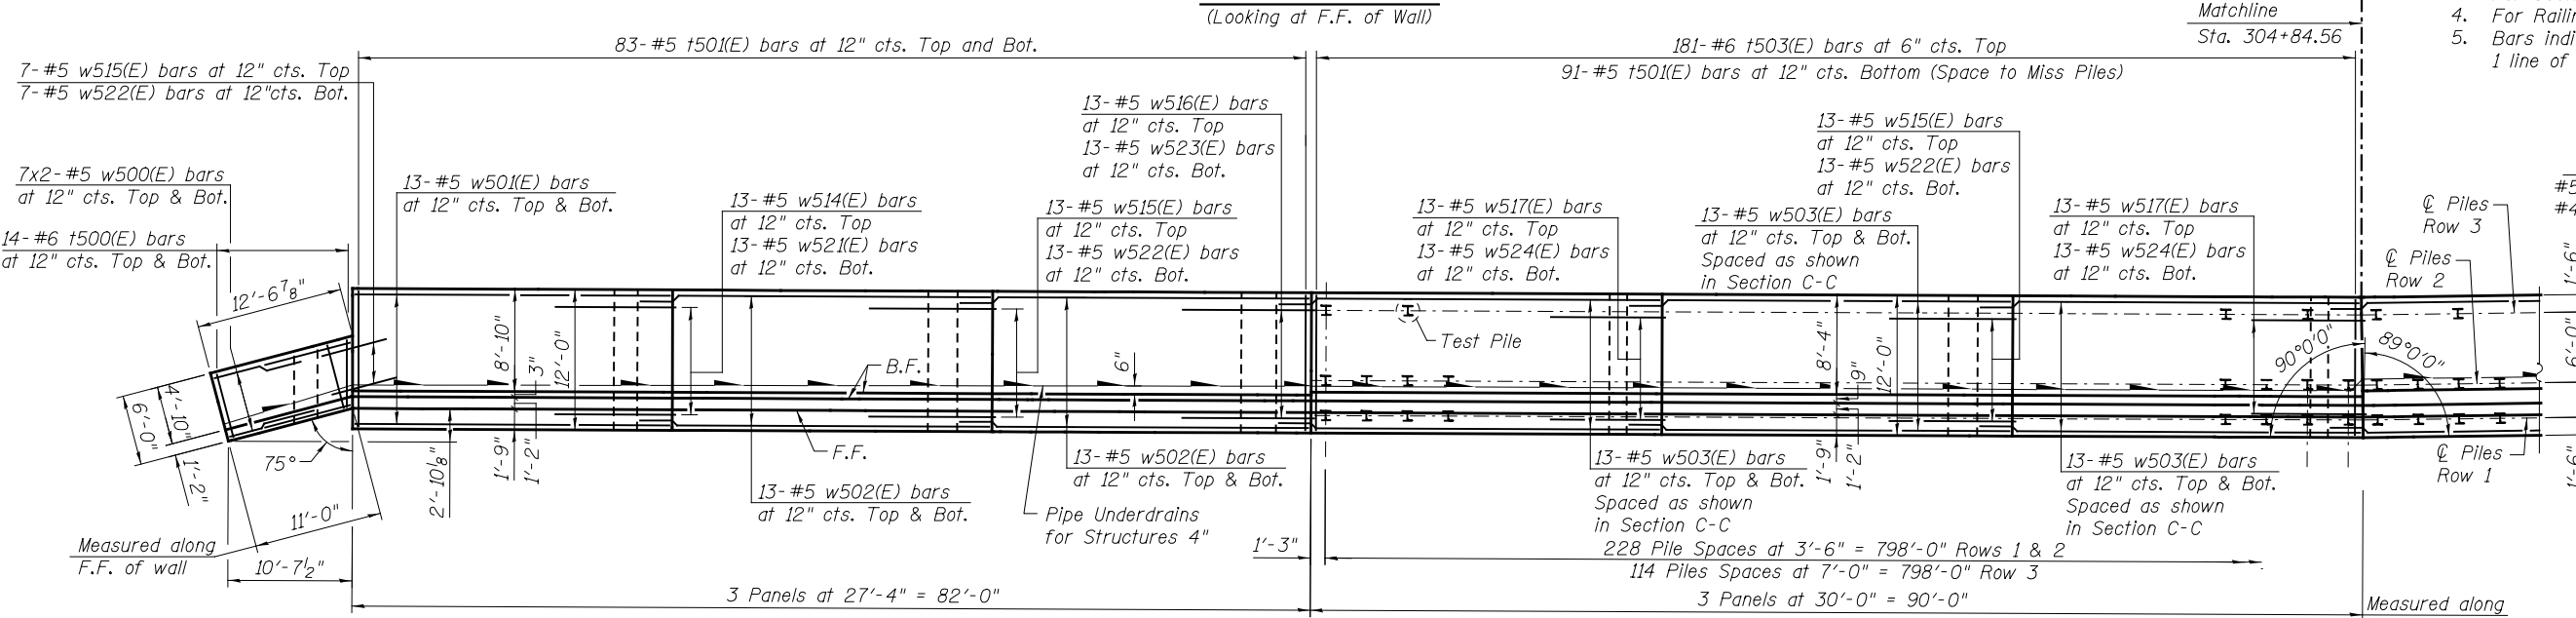

**MINIMUM BAR LAP**  
 Basic Lap      Top Bar Lap  
 #5 bars - 2'-7"    #5 bars - 2'-11"  
 #4 bars - 2'-1"

**FOOTING PLAN**

100 S. WACKER DR.  
 15TH FLOOR  
 CHICAGO, IL 60606  
 TEL (312) 939-1000  
 FAX (312) 939-4998  
**URS**

FILE NAME = 0162005-60M62-003-pln.dgn  
 USER NAME = arsalan.khan  
 PLOT SCALE = 1/8" = 1'-0"  
 PLOT DATE = 3/22/2013

DESIGNED - PMH  
 CHECKED - AMK  
 DRAWN - PMH  
 CHECKED - AMK  
 REVISED -  
 REVISED -  
 REVISED -  
 REVISED -

**STATE OF ILLINOIS  
 DEPARTMENT OF TRANSPORTATION**

**DETAILED PLAN AND ELEVATION 1  
 STRUCTURE NO. 016-2005**

SHEET NO. 3 OF 21 SHEETS

F.A.P. RTE.	SECTION	COUNTY	TOTAL SHEETS	SHEET NO.
330	103R-5	COOK	778	422
CONTRACT NO. 60M62			ILLINOIS FED. AID PROJECT	