


**LEGEND:**  
 F.F. = Front Face of Wall  
 B.F. = Back Face of Wall  
 E.F. = Each Face of Wall  
 I = Vertical Pile  
 (1) = Panel No.

**NOTES:**  
 1. For Bar List & Detail 1 see Sheet 10.  
 2. For Typical Details see Sheet 2.  
 3. For Section D-D see Sheet 9.  
 4. For Railing Details see Sheet 11.  
 5. Bars indicated thus 1 x 3-#8 etc. indicates 1 line of bars with 3 lengths per line.

**MINIMUM BAR LAP**  
 Basic Lap #5 bars - 2'-7"  
 Top Bar Lap #5 bars - 2'-11"

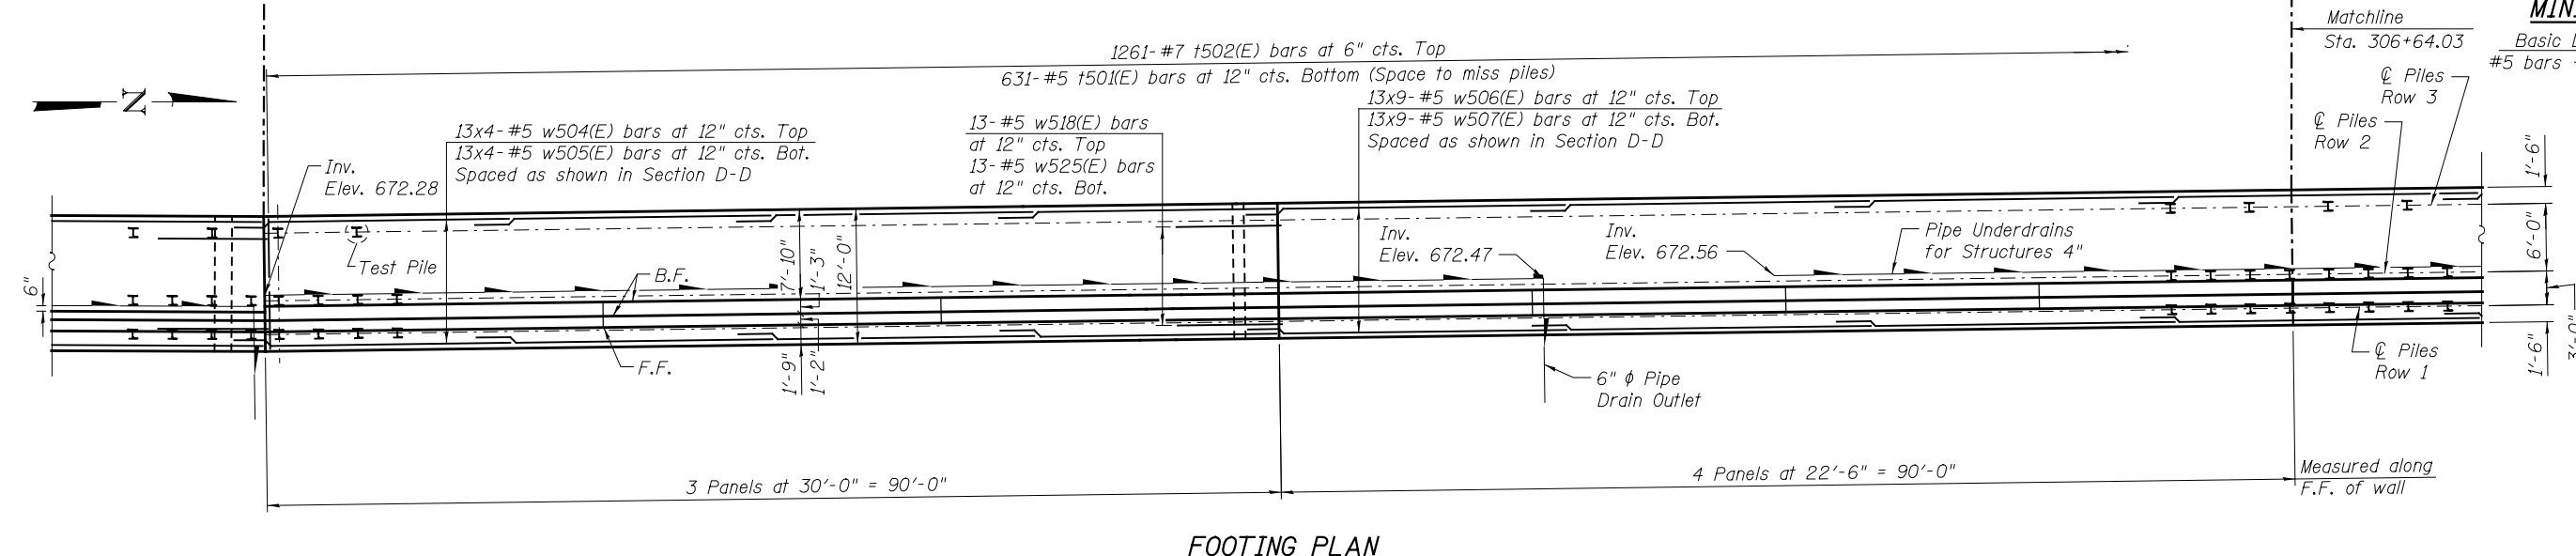

URS  
 100 S. WACKER DR.  
 16TH FLOOR  
 CHICAGO, IL 60606  
 TEL (312) 939-1000  
 FAX (312) 939-4998

FILE NAME = 0162005-60M62-004-pln.dgn	USER NAME = arsalan_khan	DESIGNED - PMH	REVISD -	<b>STATE OF ILLINOIS DEPARTMENT OF TRANSPORTATION</b>	<b>DETAILED PLAN AND ELEVATION 2 STRUCTURE NO. 016-2005</b>	F.A.P. RTE. 330	SECTION 103R-5	COUNTY COOK	TOTAL SHEETS 778	SHEET NO. 423
PLOT SCALE = 1/8" = 1'-0"	DRAWN - PMH	CHECKED - AMK	REVISD -			CONTRACT NO. 60M62				
PLOT DATE = 3/22/2013	CHECKED - AMK	REVISD -	REVISD -			ILLINOIS FED. AID PROJECT				
SHEET NO. 4 OF 21 SHEETS										