


WALL ELEVATION
(Looking at F.F. of Wall)

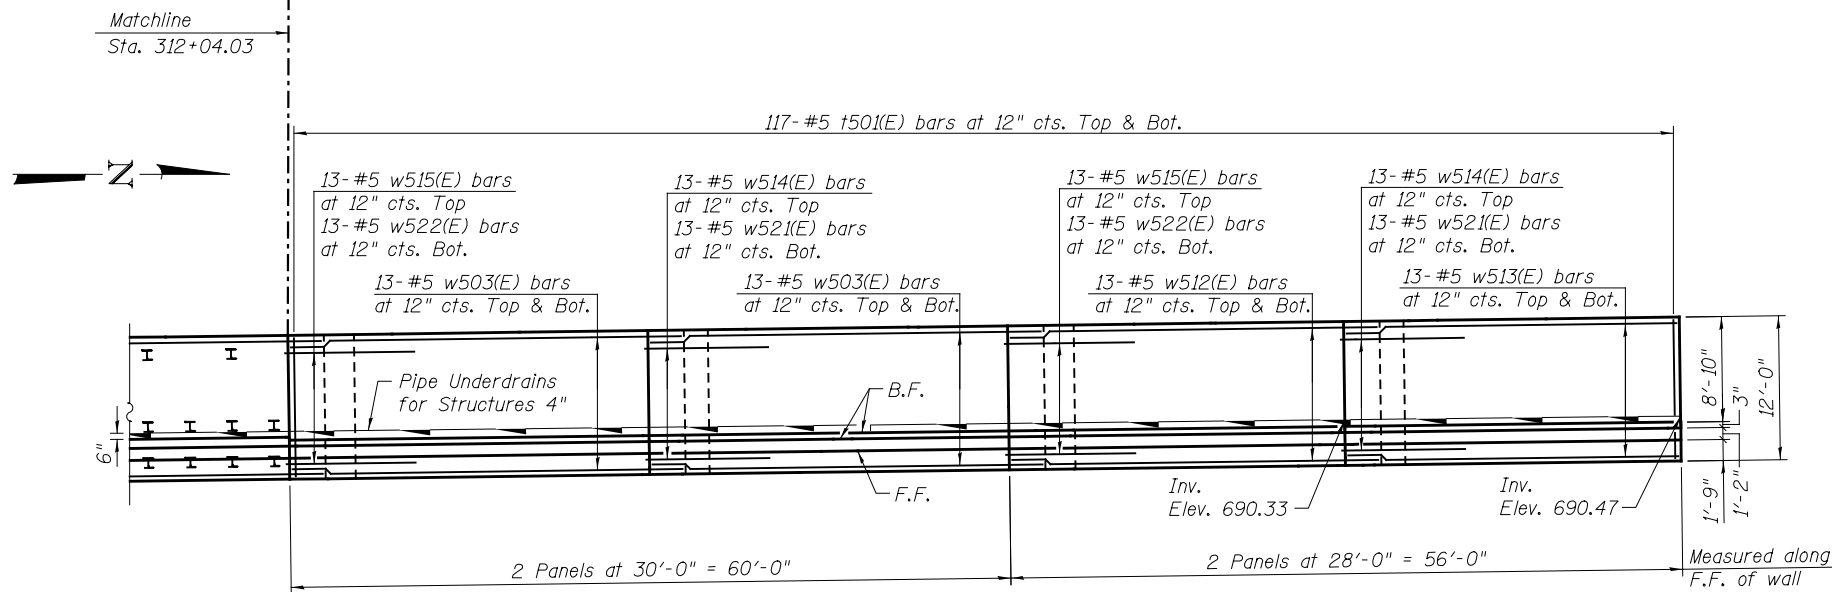

FOOTING PLAN

LEGEND:

- F.F. = Front Face of Wall
- B.F. = Back Face of Wall
- E.F. = Each Face of Wall
- I = Vertical Pile
- ① = Panel No.

NOTES:

1. For Bar List & Detail 2 see Sheet 10.
2. For Typical Details see Sheet 2.
3. For Section B-B see Sheet 9.
4. For Railing Details see Sheet 11.
5. Bars indicated thus 1 x 3-#8 etc. indicates 1 line of bars with 3 lengths per line.

MINIMUM BAR LAP

Basic Lap Top Bar Lap
#5 bars - 2'-7" #5 bars - 2'-11"

| | |
|---------------------------|--------------------------|
| FILE NAME = | USER NAME = arsalan_khan |
| 0162005-60M62-008-pln.dgn | |

| | |
|-----------------------|----------|
| DESIGNED - PMH | REVISD - |
| CHECKED - AMK | REVISD - |
| DRAWN - PMH | REVISD - |
| PLOT DATE = 3/22/2013 | REVISD - |

| | |
|-----------------------|----------|
| DESIGNED - PMH | REVISD - |
| CHECKED - AMK | REVISD - |
| DRAWN - PMH | REVISD - |
| PLOT DATE = 3/22/2013 | REVISD - |

| F.A.P. RTE. | SECTION | COUNTY | TOTAL SHEETS | SHEET NO. |
|---------------------------|---------|--------|--------------|-----------|
| 330 | 103R-5 | COOK | 778 | 427 |
| CONTRACT NO. 60M62 | | | | |
| ILLINOIS FED. AID PROJECT | | | | |