


**MINIMUM BAR LAP**  
#5 bar = 3'-8"

- Notes:
1. For Bar List see Sheet 8.
  2. For Typical Details see Sheet 2.
  3. For Railing Details see Sheet 8.
  4. Bars indicated thus 3x2-#5 etc. indicates 3 lines of bars with 2 lengths per line.

**ELEVATION**  
(Looking West)

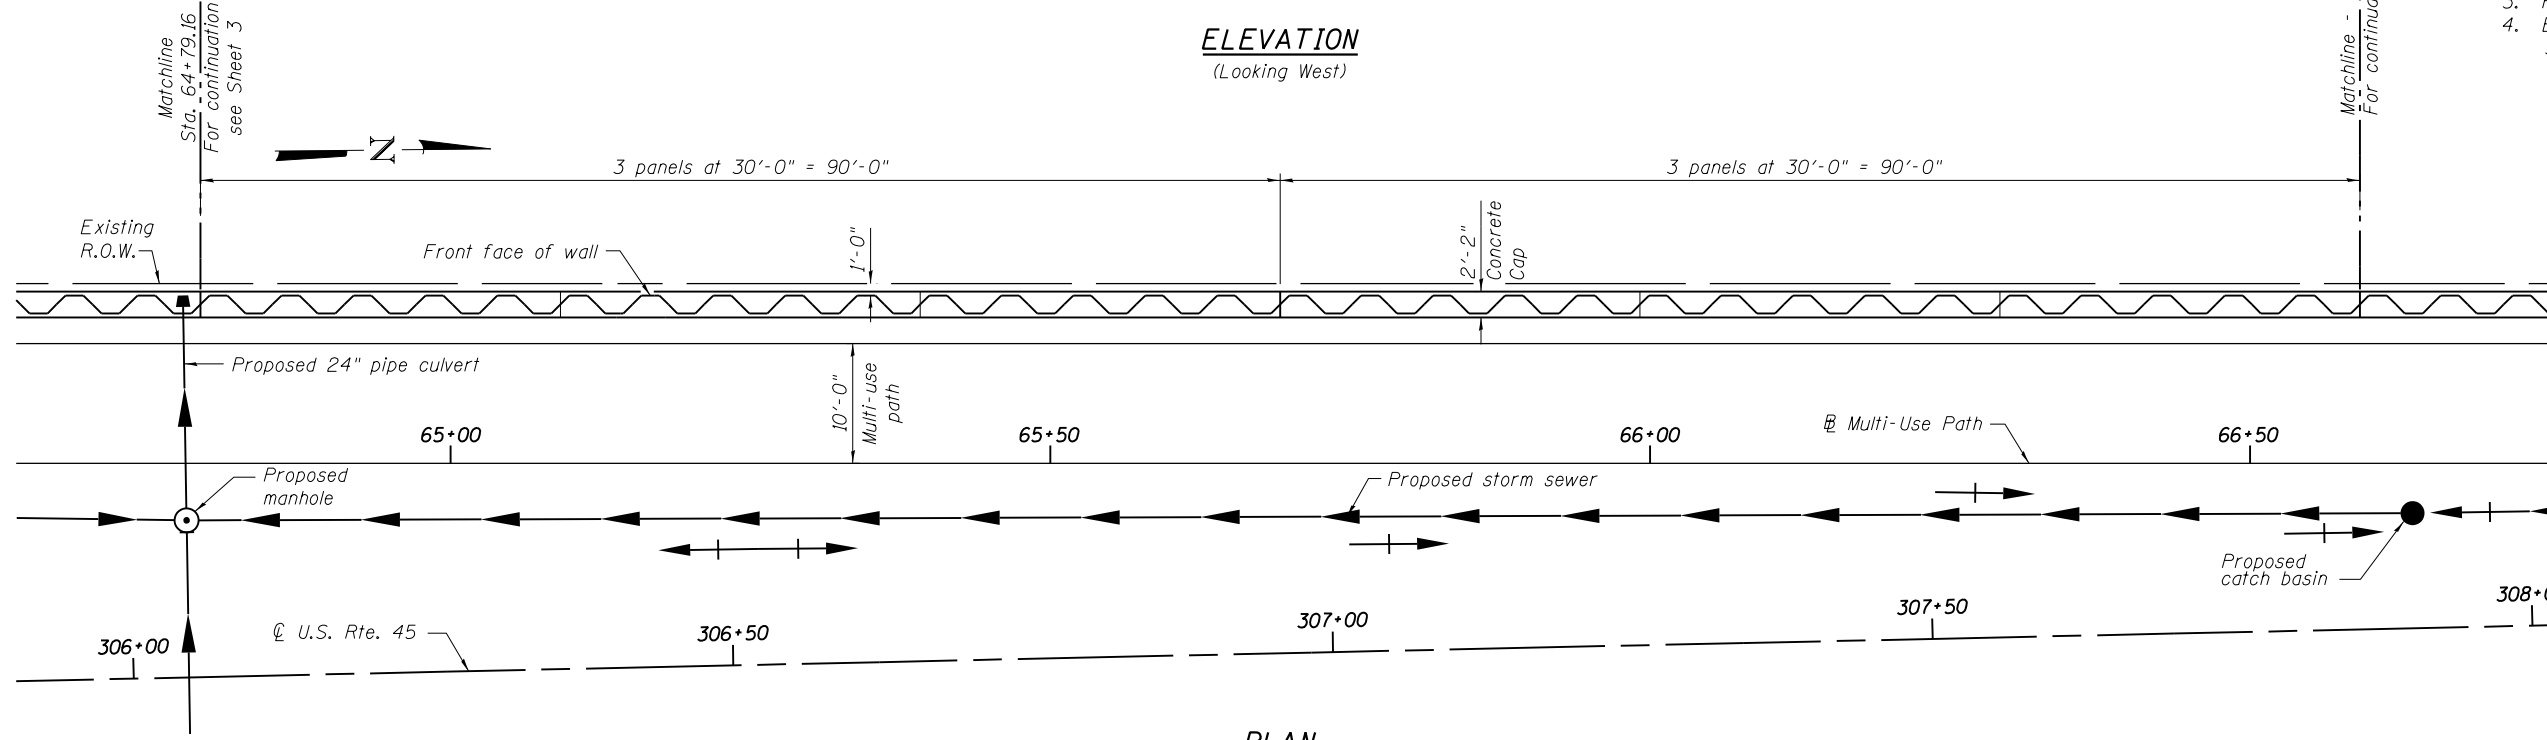

**PLAN**

URS  
 100 S. WACKER DR.  
 SUITE 600  
 CHICAGO, IL 60606  
 TEL (312) 939-1000  
 FAX (312) 939-4998

FILE NAME =	USER NAME = Anthony.Plutz	DESIGNED - PMH	REVISED -
0162006-60M62-004-pln.dgn		CHECKED - AMK	REVISED -
		DRAWN - AMV	REVISED -
		CHECKED - AMK	REVISED -

STATE OF ILLINOIS  
DEPARTMENT OF TRANSPORTATION

DETAILED PLAN AND ELEVATION 2  
STRUCTURE NO. 016-2006

SHEET NO. 4 OF 21 SHEETS

F.A.P. RTE.	SECTION	COUNTY	TOTAL SHEETS	SHEET NO.
330	103R-5	COOK	778	444
CONTRACT NO. 60M62				

ILLINOIS FED. AID PROJECT