



MINIMUM BAR LAP
#5 bar = 3'-8"

- Notes:
1. For Bar List see Sheet 8.
 2. For Typical Details see Sheet 2.
 3. For Railing Details see Sheet 8.
 4. Bars indicated thus 3x2-#5 etc. indicates 3 lines of bars with 2 lengths per line.

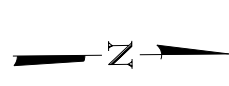

ELEVATION
(Looking West)

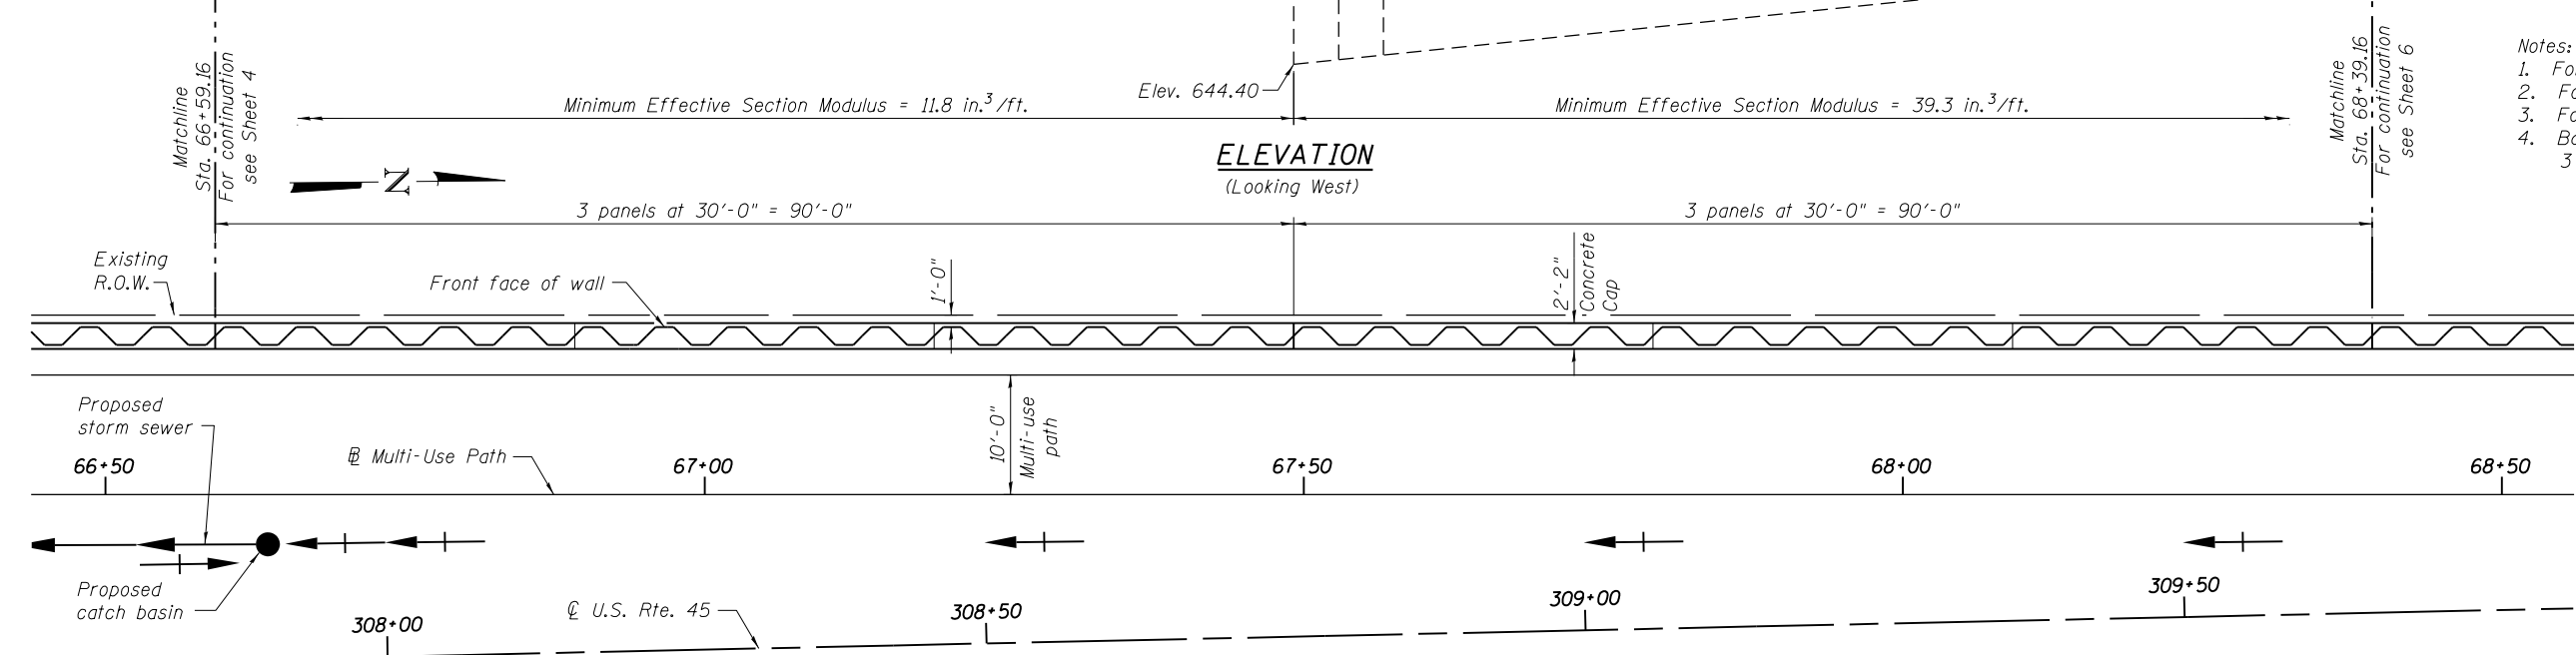

PLAN

100 S. WACKER DR.
 SUITE 600
 CHICAGO, IL 60606
 TEL (312) 939-1000
 FAX (312) 939-4998
URS

FILE NAME = 0162006-60M62-005-pln.dgn	USER NAME = Anthony.Plutz	DESIGNED - PMH	REVISED -
		CHECKED - AMK	REVISED -
	PLOT SCALE = 16.0000' / in.	DRAWN - AMV	REVISED -
	PLOT DATE = 3/13/2013	CHECKED - AMK	REVISED -

STATE OF ILLINOIS
DEPARTMENT OF TRANSPORTATION

DETAILED PLAN AND ELEVATION 3
STRUCTURE NO. 016-2006

SHEET NO. 5 OF 21 SHEETS

F.A.P. RTE.	SECTION	COUNTY	TOTAL SHEETS	SHEET NO.
330	103R-5	COOK	778	445
CONTRACT NO. 60M62				

ILLINOIS FED. AID PROJECT