


MINIMUM BAR LAP
#5 bar = 3'-8"

- Notes:
1. For Bar List see Sheet 8.
 2. For Typical Details see Sheet 2.
 3. For Railing Details see Sheet 8.
 4. Bars indicated thus 3x2- #5 etc. indicates 3 lines of bars with 2 lengths per line.

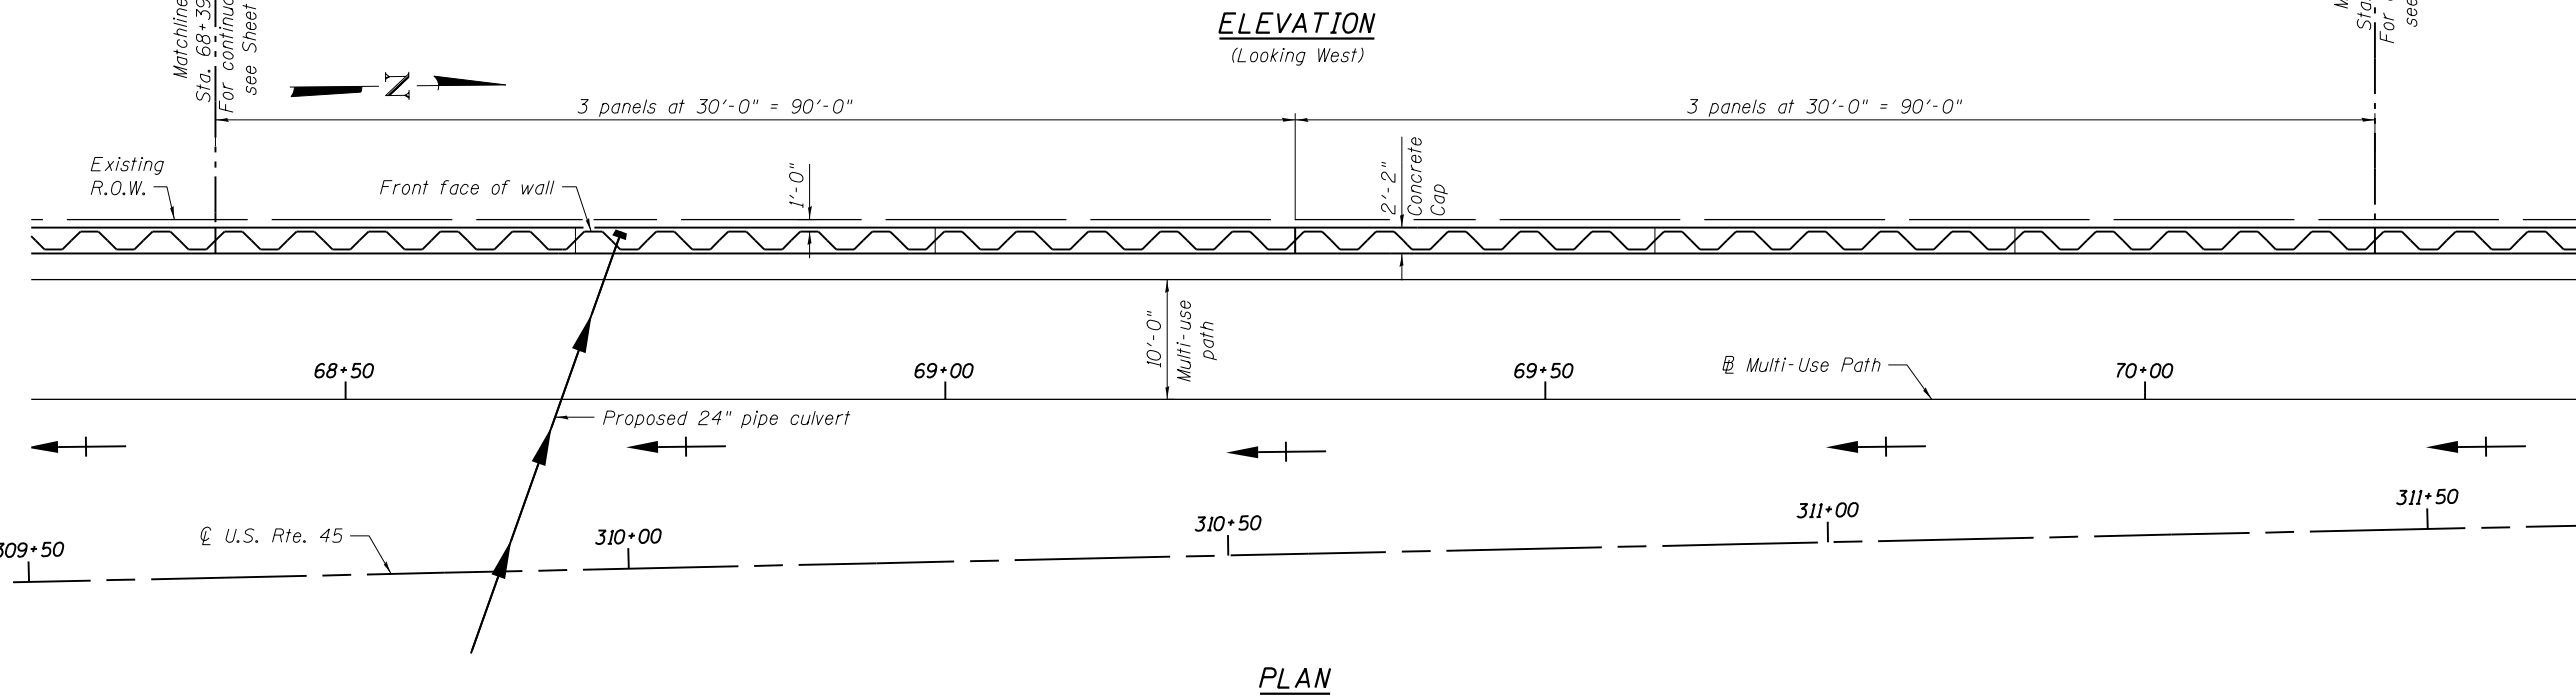

ELEVATION
(Looking West)

PLAN

URS
100 S. WACKER DR.
SUITE 600
CHICAGO, IL 60606
TEL (312) 939-1000
FAX (312) 939-4998

FILE NAME =	USER NAME = Anthony.Plutz	DESIGNED - PMH	REVISED -
0162006-60M62-006-pln.dgn		CHECKED - AMK	REVISED -
		DRAWN - AMV	REVISED -
		CHECKED - AMK	REVISED -

STATE OF ILLINOIS
DEPARTMENT OF TRANSPORTATION

DETAILED PLAN AND ELEVATION 4
STRUCTURE NO. 016-2006

SHEET NO. 6 OF 21 SHEETS

F.A.P. RTE.	SECTION	COUNTY	TOTAL SHEETS	SHEET NO.
330	103R-5	COOK	778	446
CONTRACT NO. 60M62				
ILLINOIS FED. AID PROJECT				