


DETAIL A

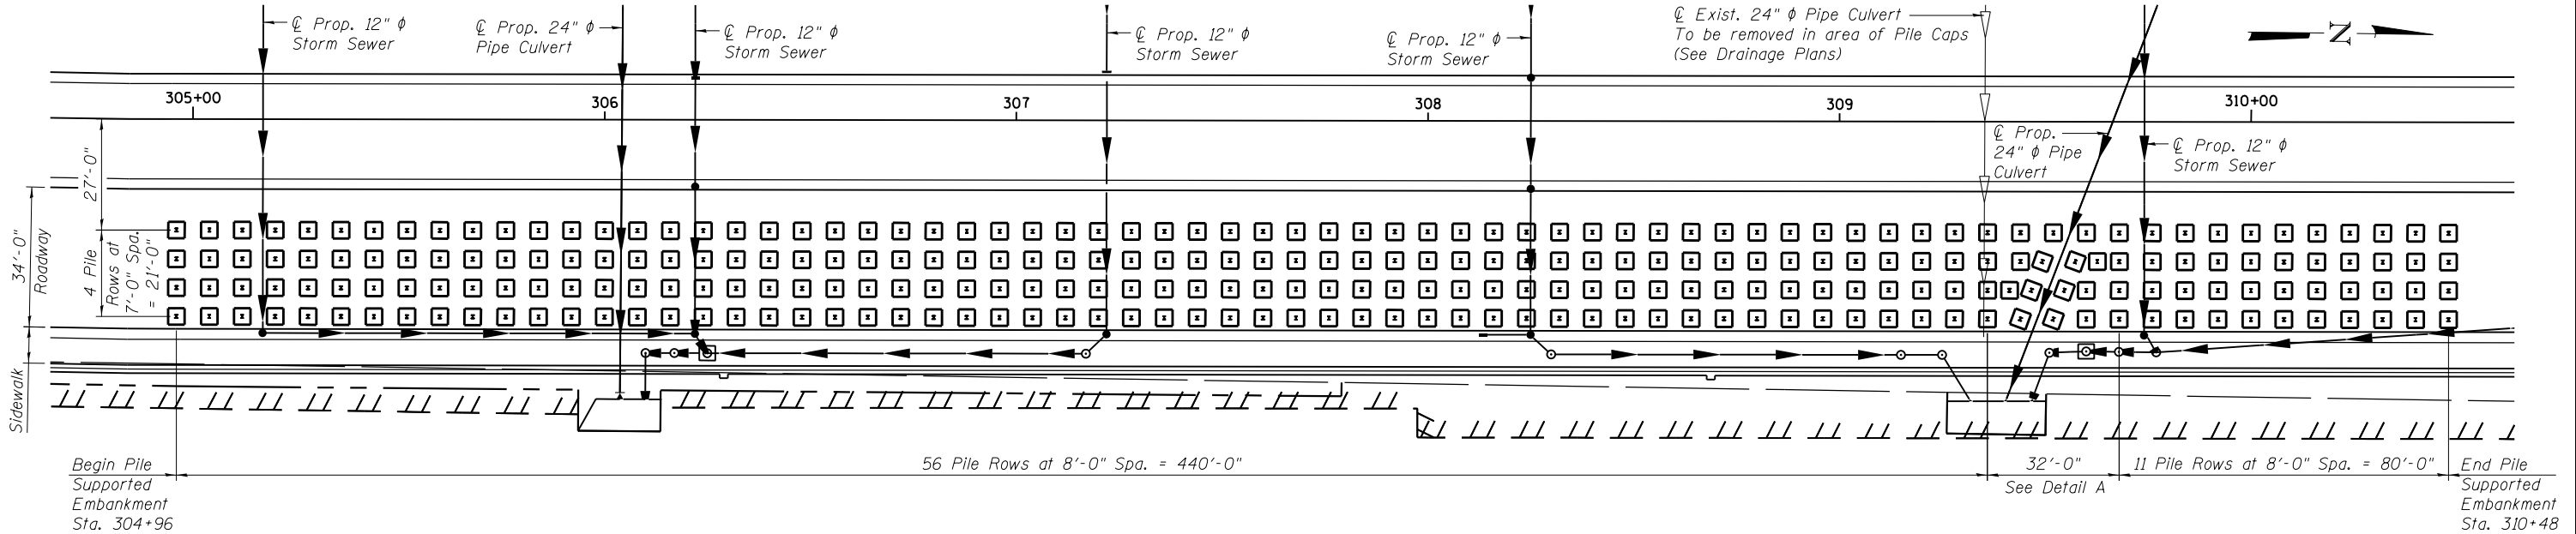

PILE CAP LAYOUT PLAN

NOTES

- See Wall 016-2005 plans for Soil Borings.
- See Sheet 2 of 2 for Section thru Pile Supported Embankment, Bill of Material, Pile Data and other details.

100 S. WACKER DR.
SUITE 500
CHICAGO, IL 60606
TEL (312) 939-1000
FAX (312) 939-4998



FILE NAME =	USER NAME = Anthony.Plutz
D160M62-SHT-PSE01.dgn	

DESIGNED - MS (WEI)	REVISED -
CHECKED - MK (WEI)	REVISED -
DRAWN - PMH	REVISED -
CHECKED - AMK	REVISED -

PLOT SCALE = 40:0.0010 1" / in.
PLOT DATE = 3/13/2013

STATE OF ILLINOIS
DEPARTMENT OF TRANSPORTATION

PILE SUPPORTED EMBANKMENT DETAILS 1
STA. 305 + 00 TO STA. 310 + 50

SHEET NO. 1 OF 2 SHEETS

F.A.P. RTE.	SECTION	COUNTY	TOTAL SHEETS	SHEET NO.
330	103R-5	COOK	778	474
CONTRACT NO. 60M62				

ILLINOIS FED. AID PROJECT