


| | |
|----------|------|
| BY | DATE |
| SURVEYED | |
| PLOTTED | |
| TEMPLATE | |
| AREAS | |
| CHECKED | |
| FINISH | |
| NO. | |

| | |
|----------|------|
| BY | DATE |
| SURVEYED | |
| PLOTTED | |
| TEMPLATE | |
| AREAS | |
| CHECKED | |
| FINISH | |
| NO. | |

100 S. WACKER DR.
 CHICAGO, IL 60606
 TEL (312) 939-1000
 FAX (312) 939-4198

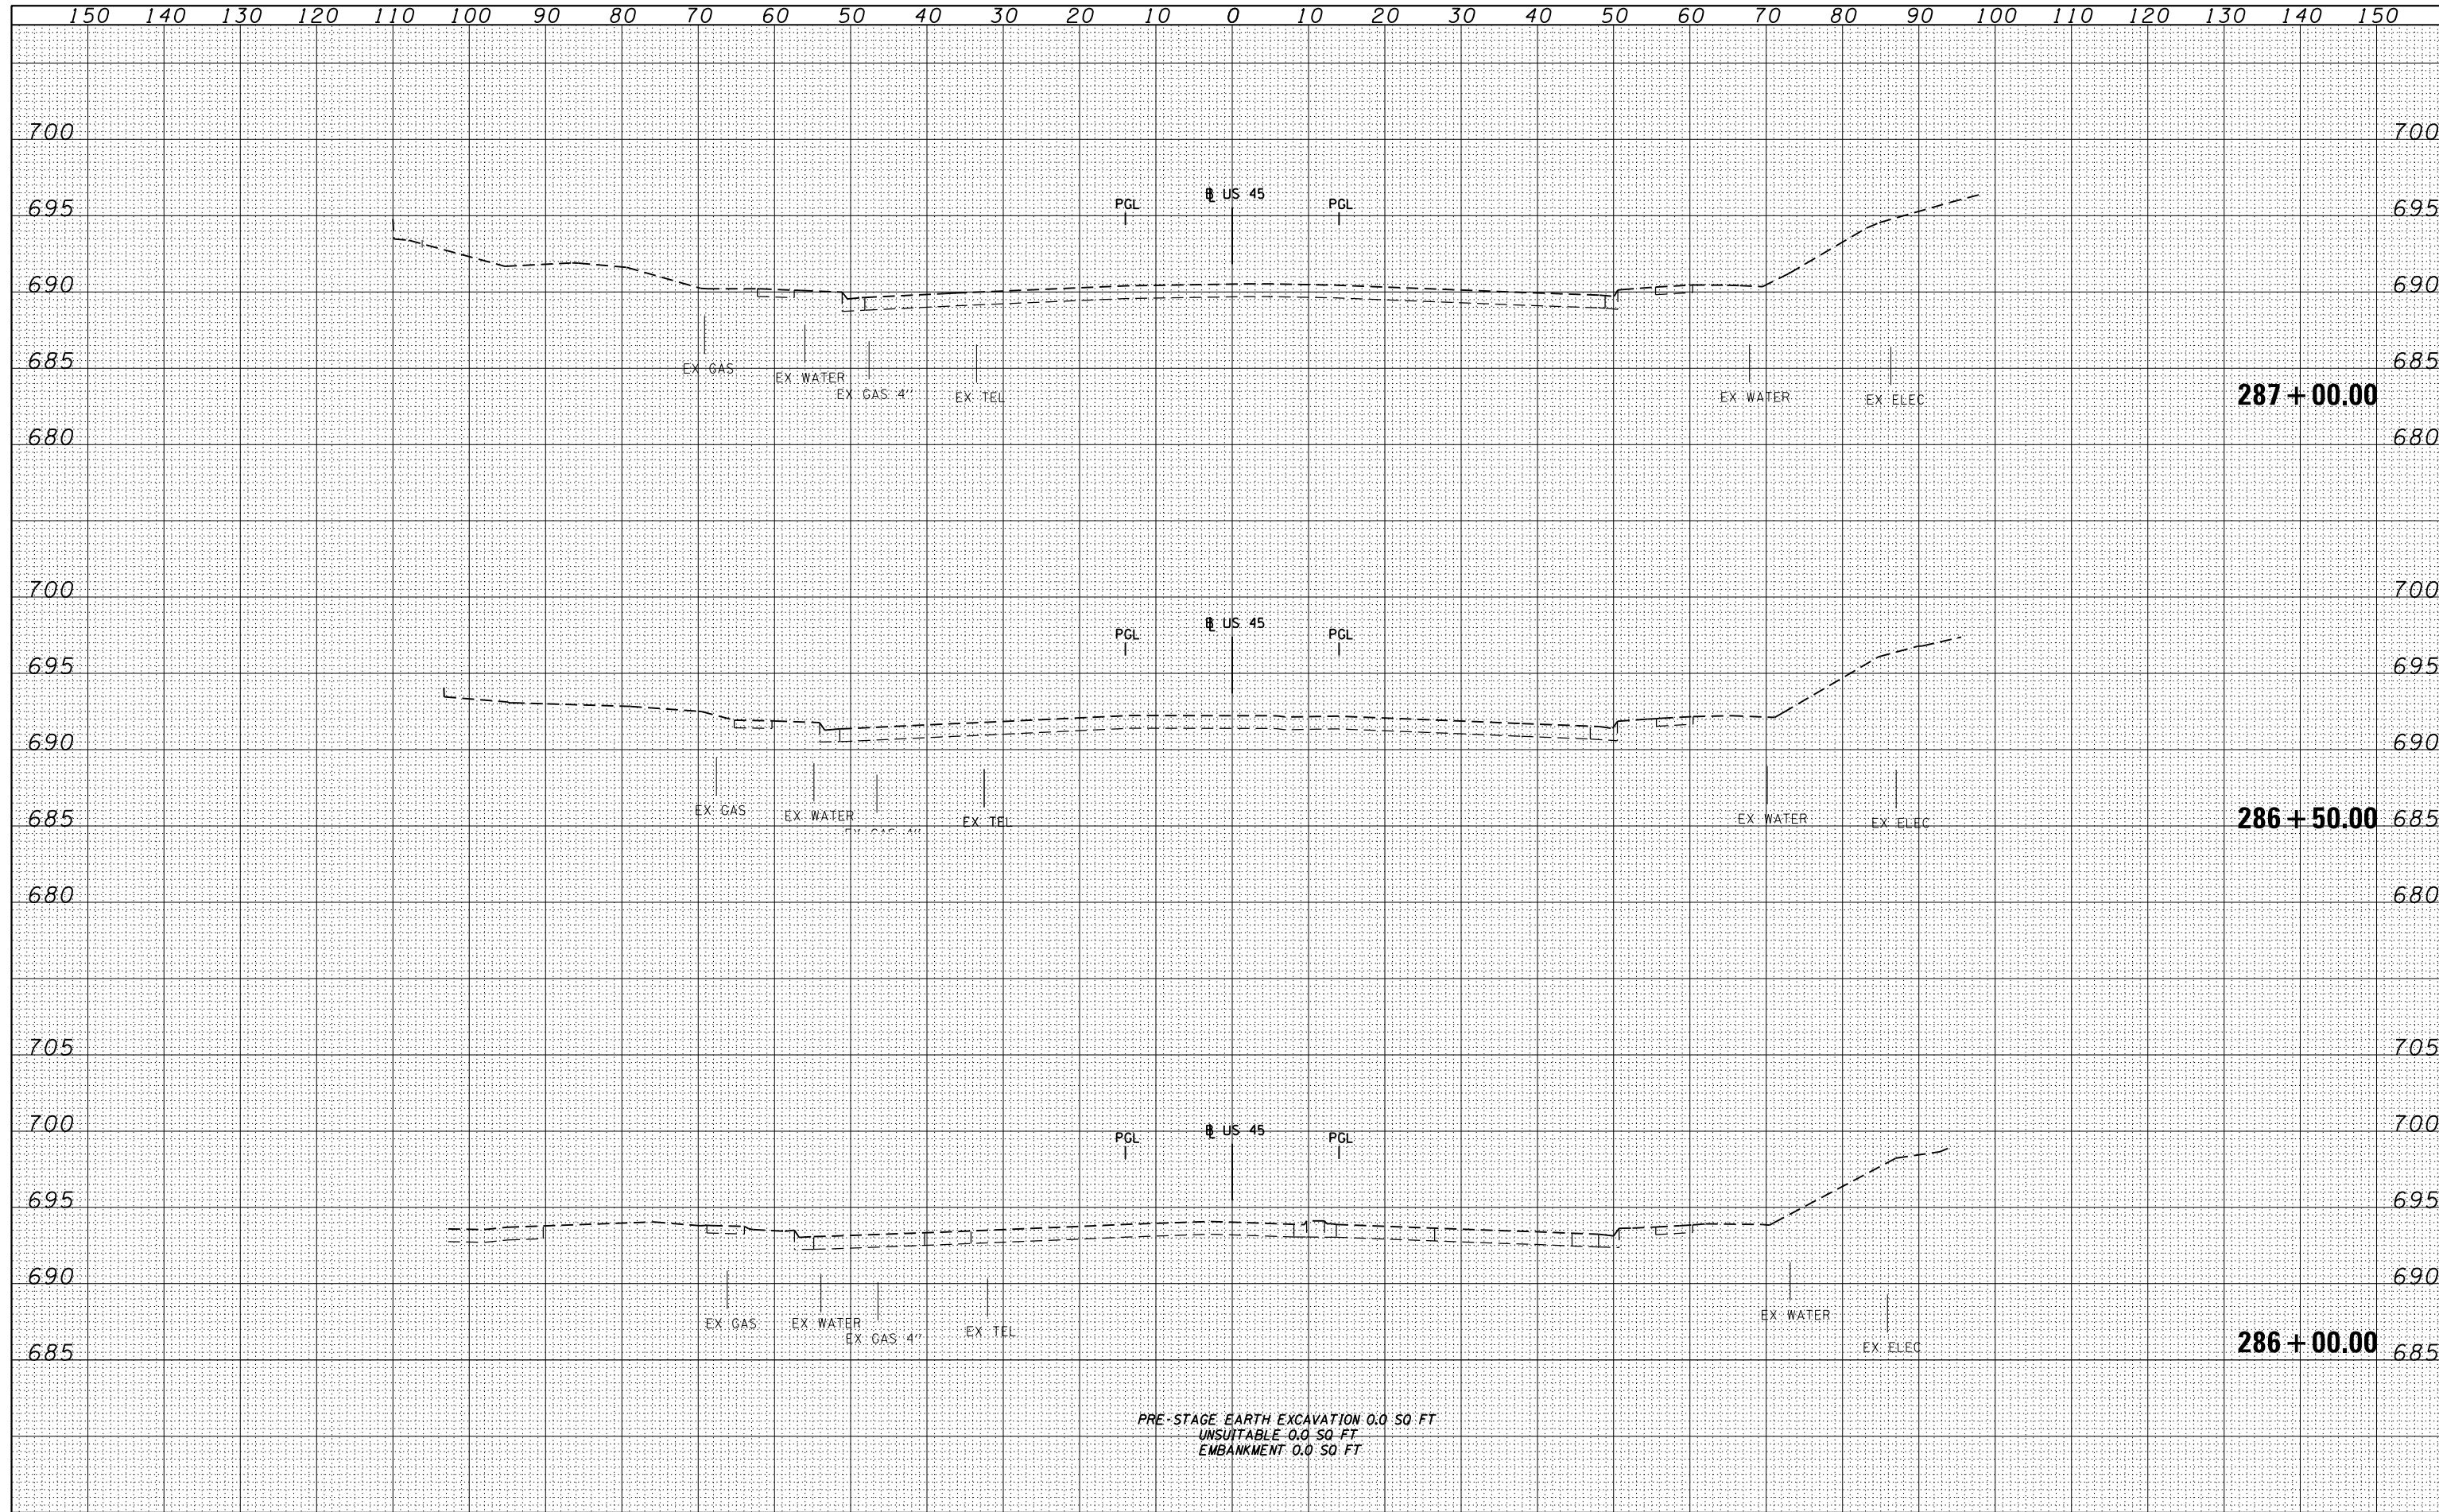

| | | | | | | | | | | |
|-------------------------|---------------------------|-----------------|----------|---|---|---------------------------|---------|--------------------|--------------|-----------|
| FILE NAME = | USER NAME = Anthony.Plutz | DESIGNED - TRK | REVISD - | STATE OF ILLINOIS DEPARTMENT OF TRANSPORTATION | US 45 TEMPORARY PAVEMENT CROSS SECTIONS - SCALE: 1"=10'H; 1"=5' V SHEET NO. 1 OF 105 SHEETS STA. 286+00.00 TO STA. 287+00.00 | F.A.P. RTE. | SECTION | COUNTY | TOTAL SHEETS | SHEET NO. |
| D160M62-SHT-XSSHT11.dgn | | DRAWN - TRK | REVISD - | | | 330 | 103R-5 | COOK | 778 | 496 |
| | | CHECKED - MJT | REVISD - | | | XS-TUS45-01 | | CONTRACT NO. 60M62 | | |
| | | DATE - 03/13/13 | REVISD - | | | ILLINOIS FED. AID PROJECT | | | | |