


DATE	
BY	
SURVEYED	
PLOTTED	
TEMPLATE	
AREAS	
CHECKED	
FINISH	
NO.	

DATE	
BY	
SURVEYED	
PLOTTED	
TEMPLATE	
AREAS	
CHECKED	
FINISH	
NO.	

100 S. WACKER DR.
 CHICAGO, IL 60606
 TEL 312/939-0000
 FAX 312/939-4198

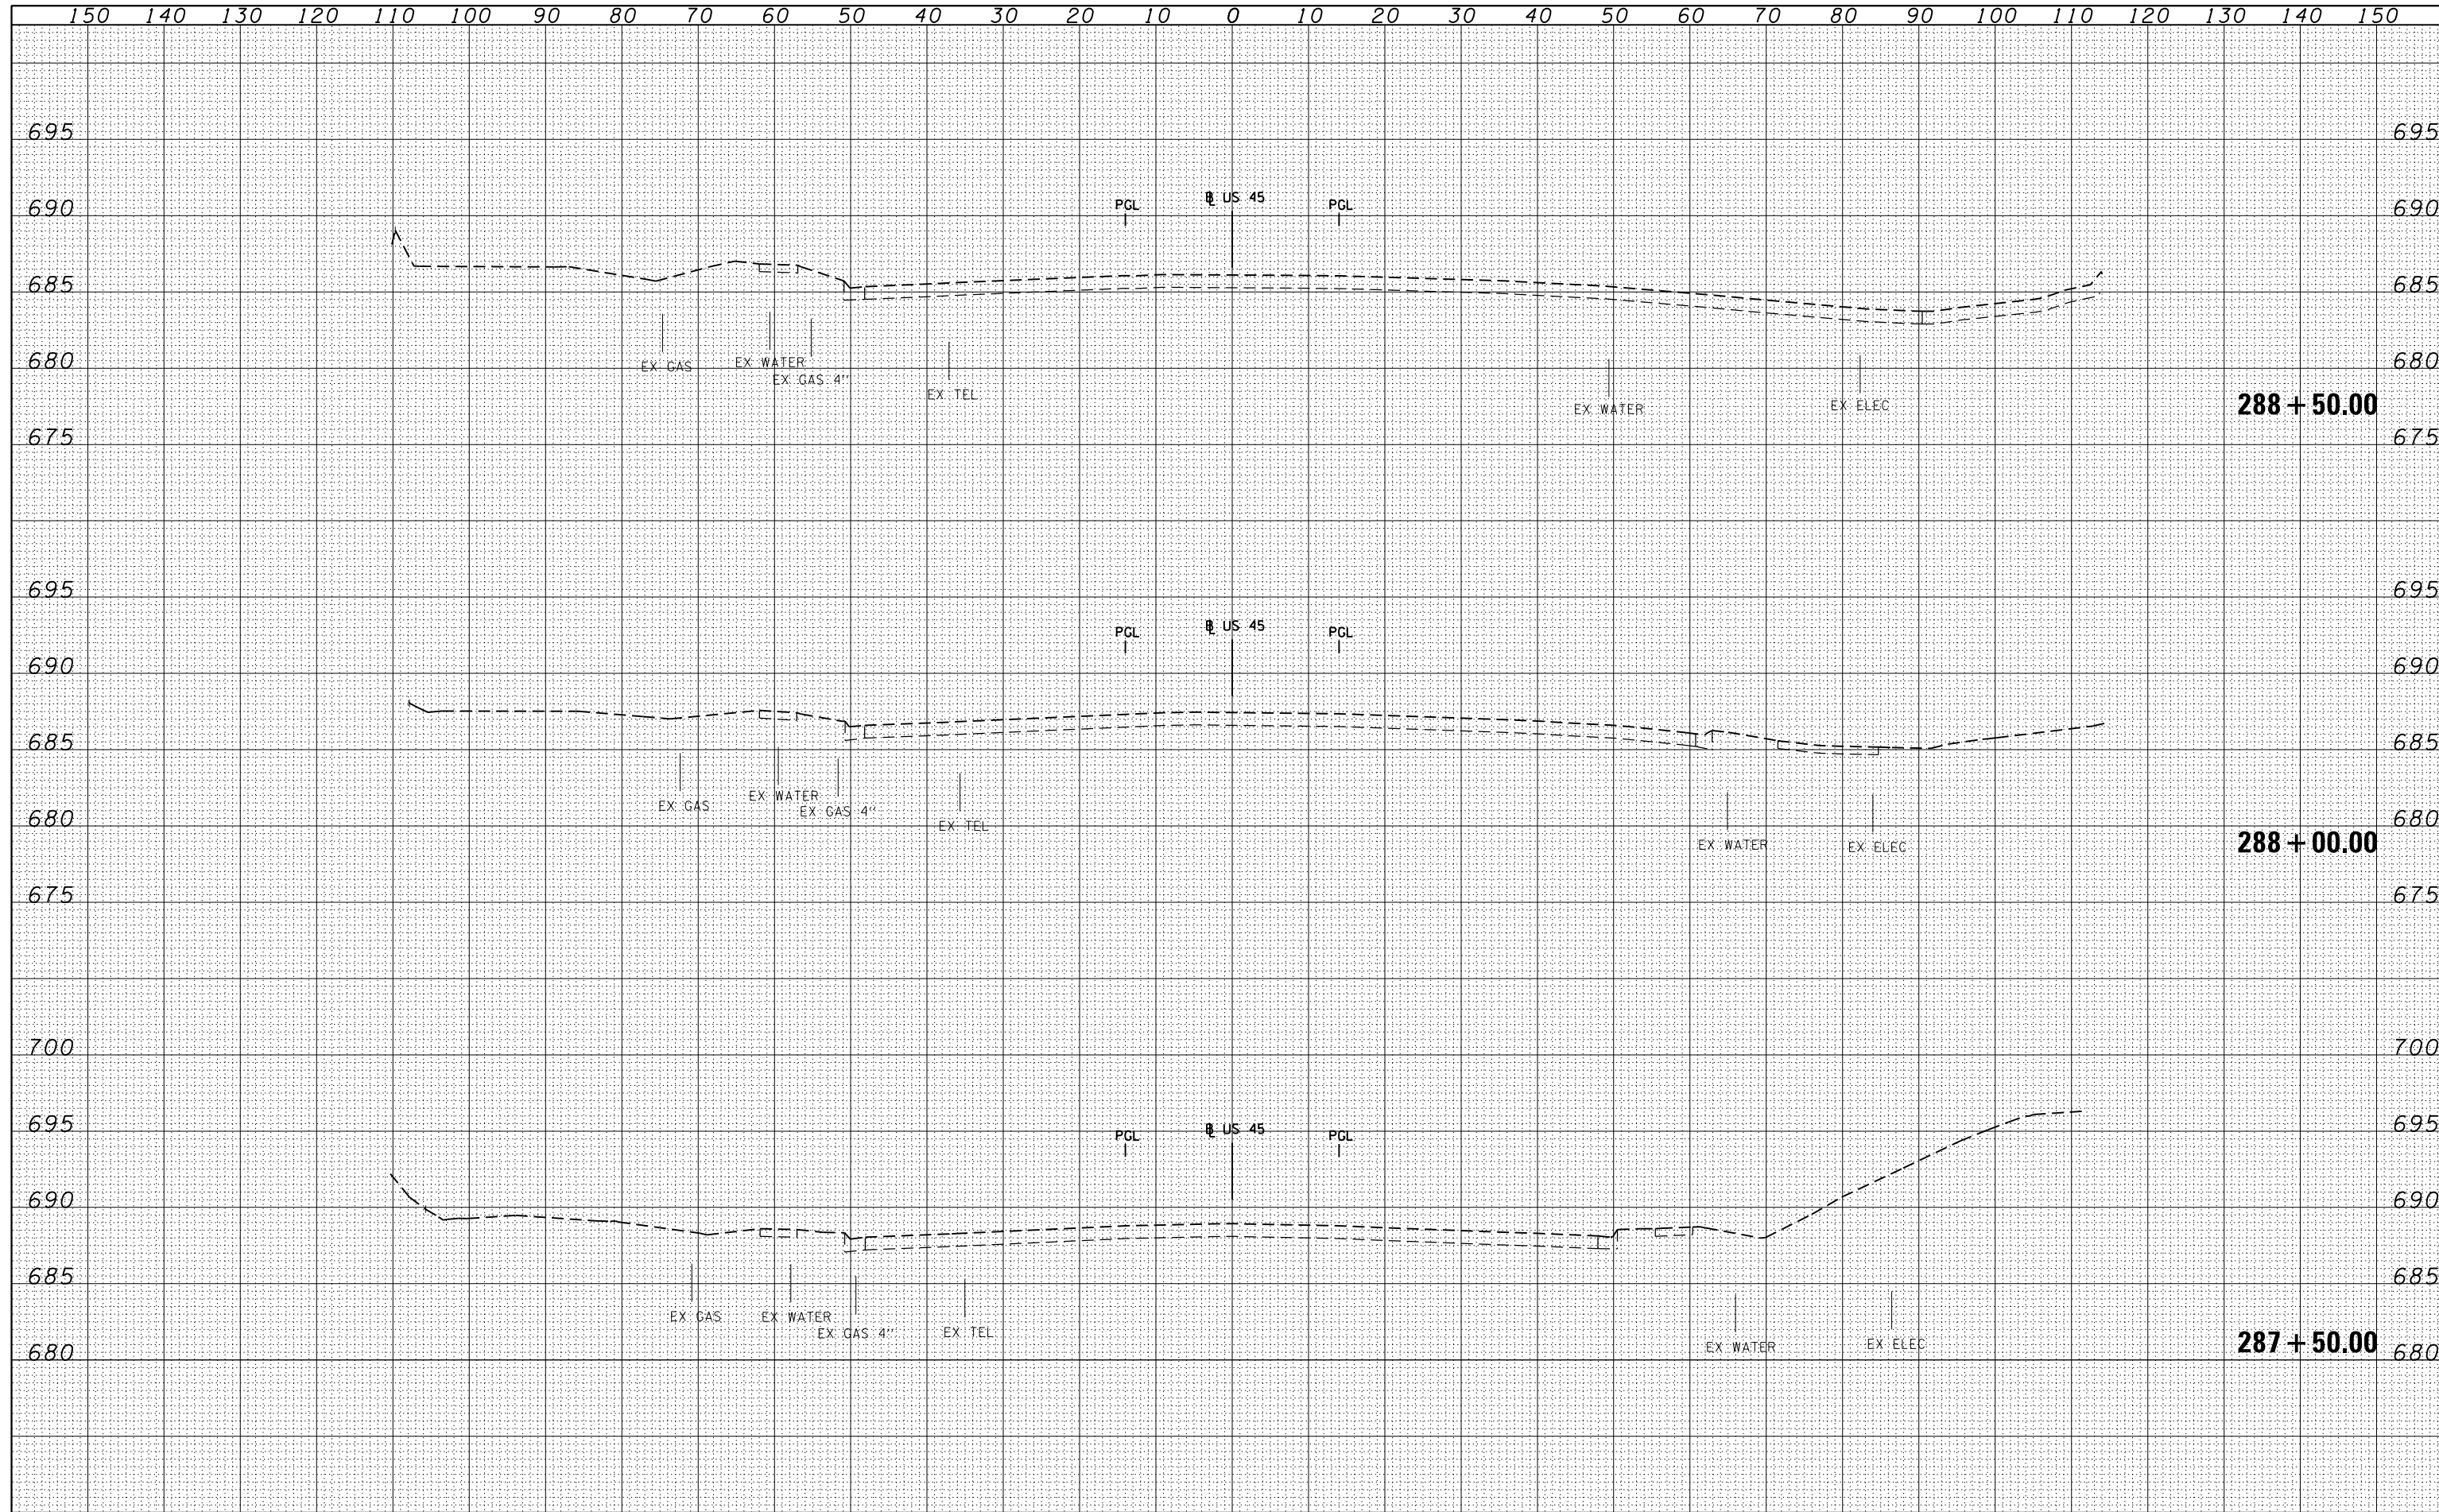

FILE NAME = D160M62-SHT-XSSHT11.dgn
 USER NAME = Anthony.Plutz
 PLOT SCALE = 20.0000' / in.
 PLOT DATE = 3/13/2013

DESIGNED - TRK	REVISD -
DRAWN - TRK	REVISD -
CHECKED - MJT	REVISD -
DATE - 03/13/13	REVISD -

STATE OF ILLINOIS
 DEPARTMENT OF TRANSPORTATION

US 55 TEMPORARY PAVEMENT CROSS SECTIONS
 SCALE: 1"=10'H; 1"=5'V
 SHEET NO. 2 OF 105 SHEETS
 STA. 287+50.00 TO STA. 288+50.00

F.A.P. RTE.	SECTION	COUNTY	TOTAL SHEETS	SHEET NO.
330	103R-5	COOK	778	497
XS-TUS45-02			CONTRACT NO. 60M62	
ILLINOIS FED. AID PROJECT				