


BY	DATE
FINAL SURVEY	SURVEYED
NOTE BOOK	PLOTTED
NO.	TEMPLATE
	AREAS
	CHECKED

BY	DATE
ORIGINAL SURVEY	SURVEYED
NOTE BOOK	PLOTTED
NO.	TEMPLATE
	AREAS
	CHECKED

100 S. WACKER DR.  
 CHICAGO, IL 60606  
 TEL (312) 939-4000  
 FAX (312) 939-4198

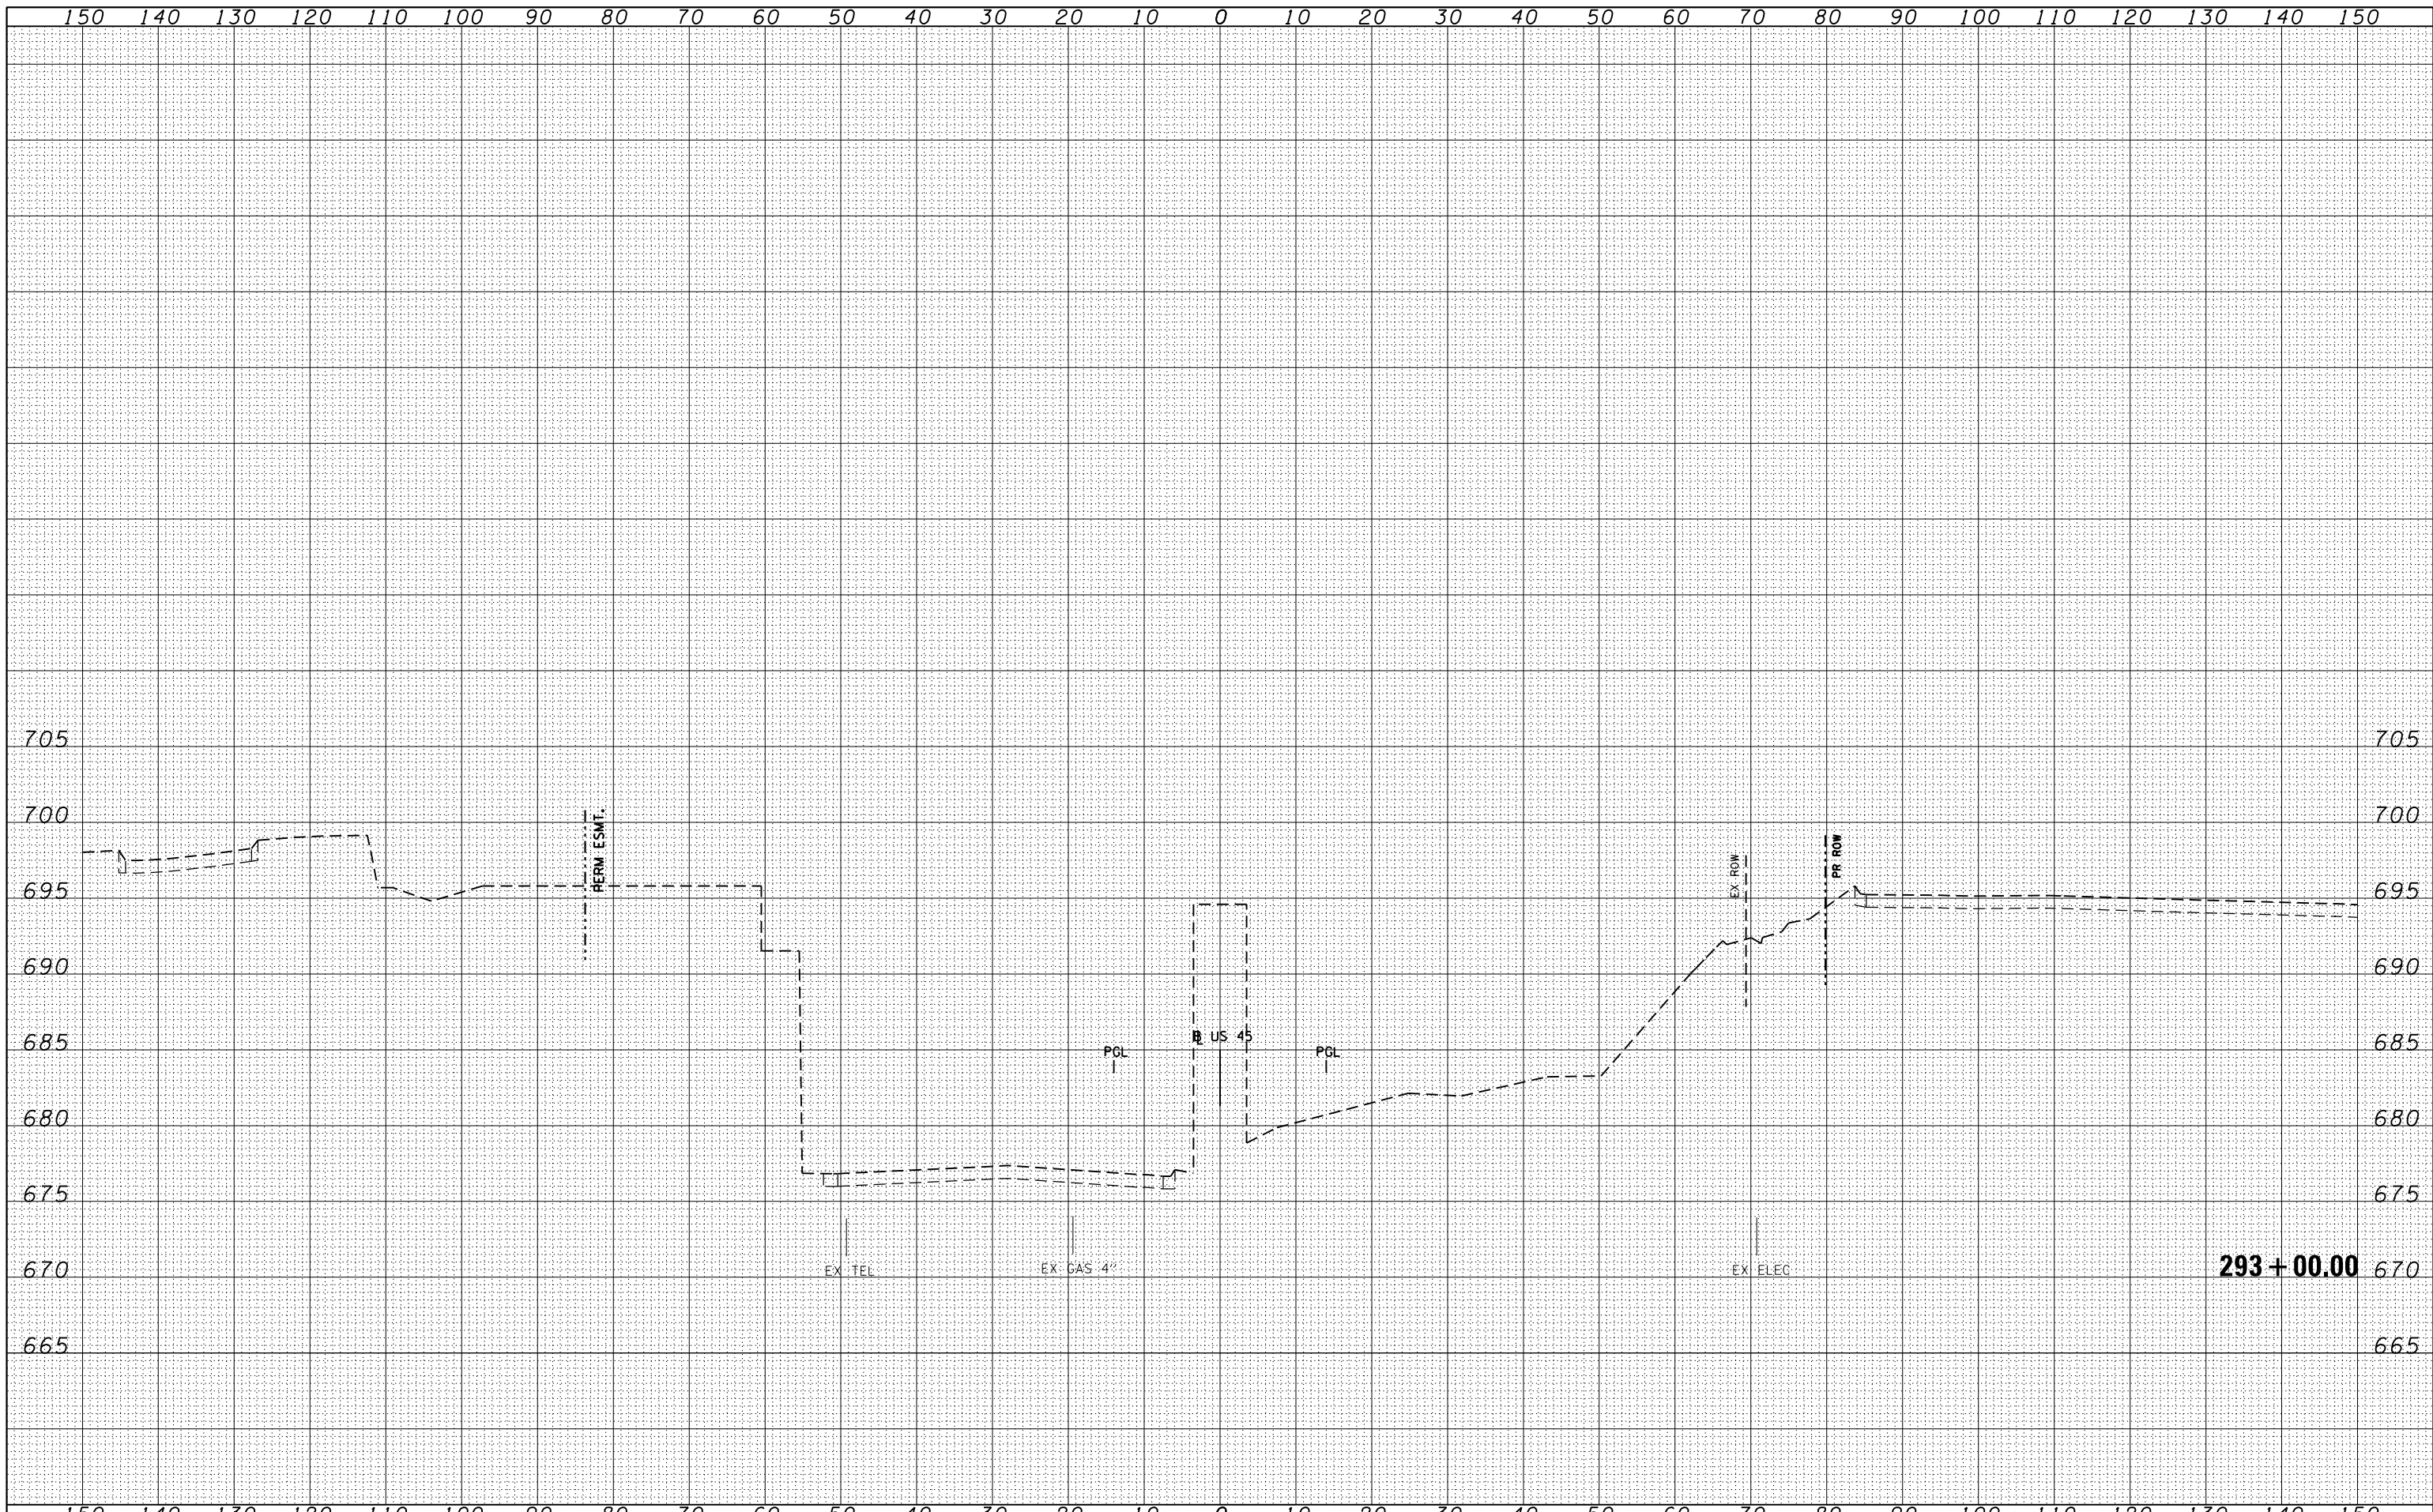

FILE NAME = D160M62-SHT-XSSHT11.dgn	USER NAME = Anthony.Plutz	DESIGNED - TRK	REVISIONS	STATE OF ILLINOIS DEPARTMENT OF TRANSPORTATION		US 45 TEMPORARY PAVEMENT CROSS SECTIONS		F.A.P. RTE. 330	SECTION 103R-5	COUNTY COOK	TOTAL SHEETS 778	SHEET NO. 503
	PLOT SCALE = 20.0000' / in.	CHECKED - MJT	REVISIONS			SCALE: 1"=10'H; 1"=5'V		XS-TUS45-08		CONTRACT NO. 60M62		
	PLOT DATE = 3/13/2013	DATE = 03/13/13	REVISIONS			SHEET NO. 8 OF 105 SHEETS		ILLINOIS FED. AID PROJECT				