


FINAL SURVEY	NO.	SURVEYED	BY	DATE		
					PLOTTED	
						TEMPLATE
NOTE BOOK						

ORIGINAL SURVEY	NO.	SURVEYED	BY	DATE		
					PLOTTED	
						TEMPLATE
NOTE BOOK						

100 SWACKER DR.
CHICAGO, IL 60606
TEL 312/539-1000
FAX 312/539-4198

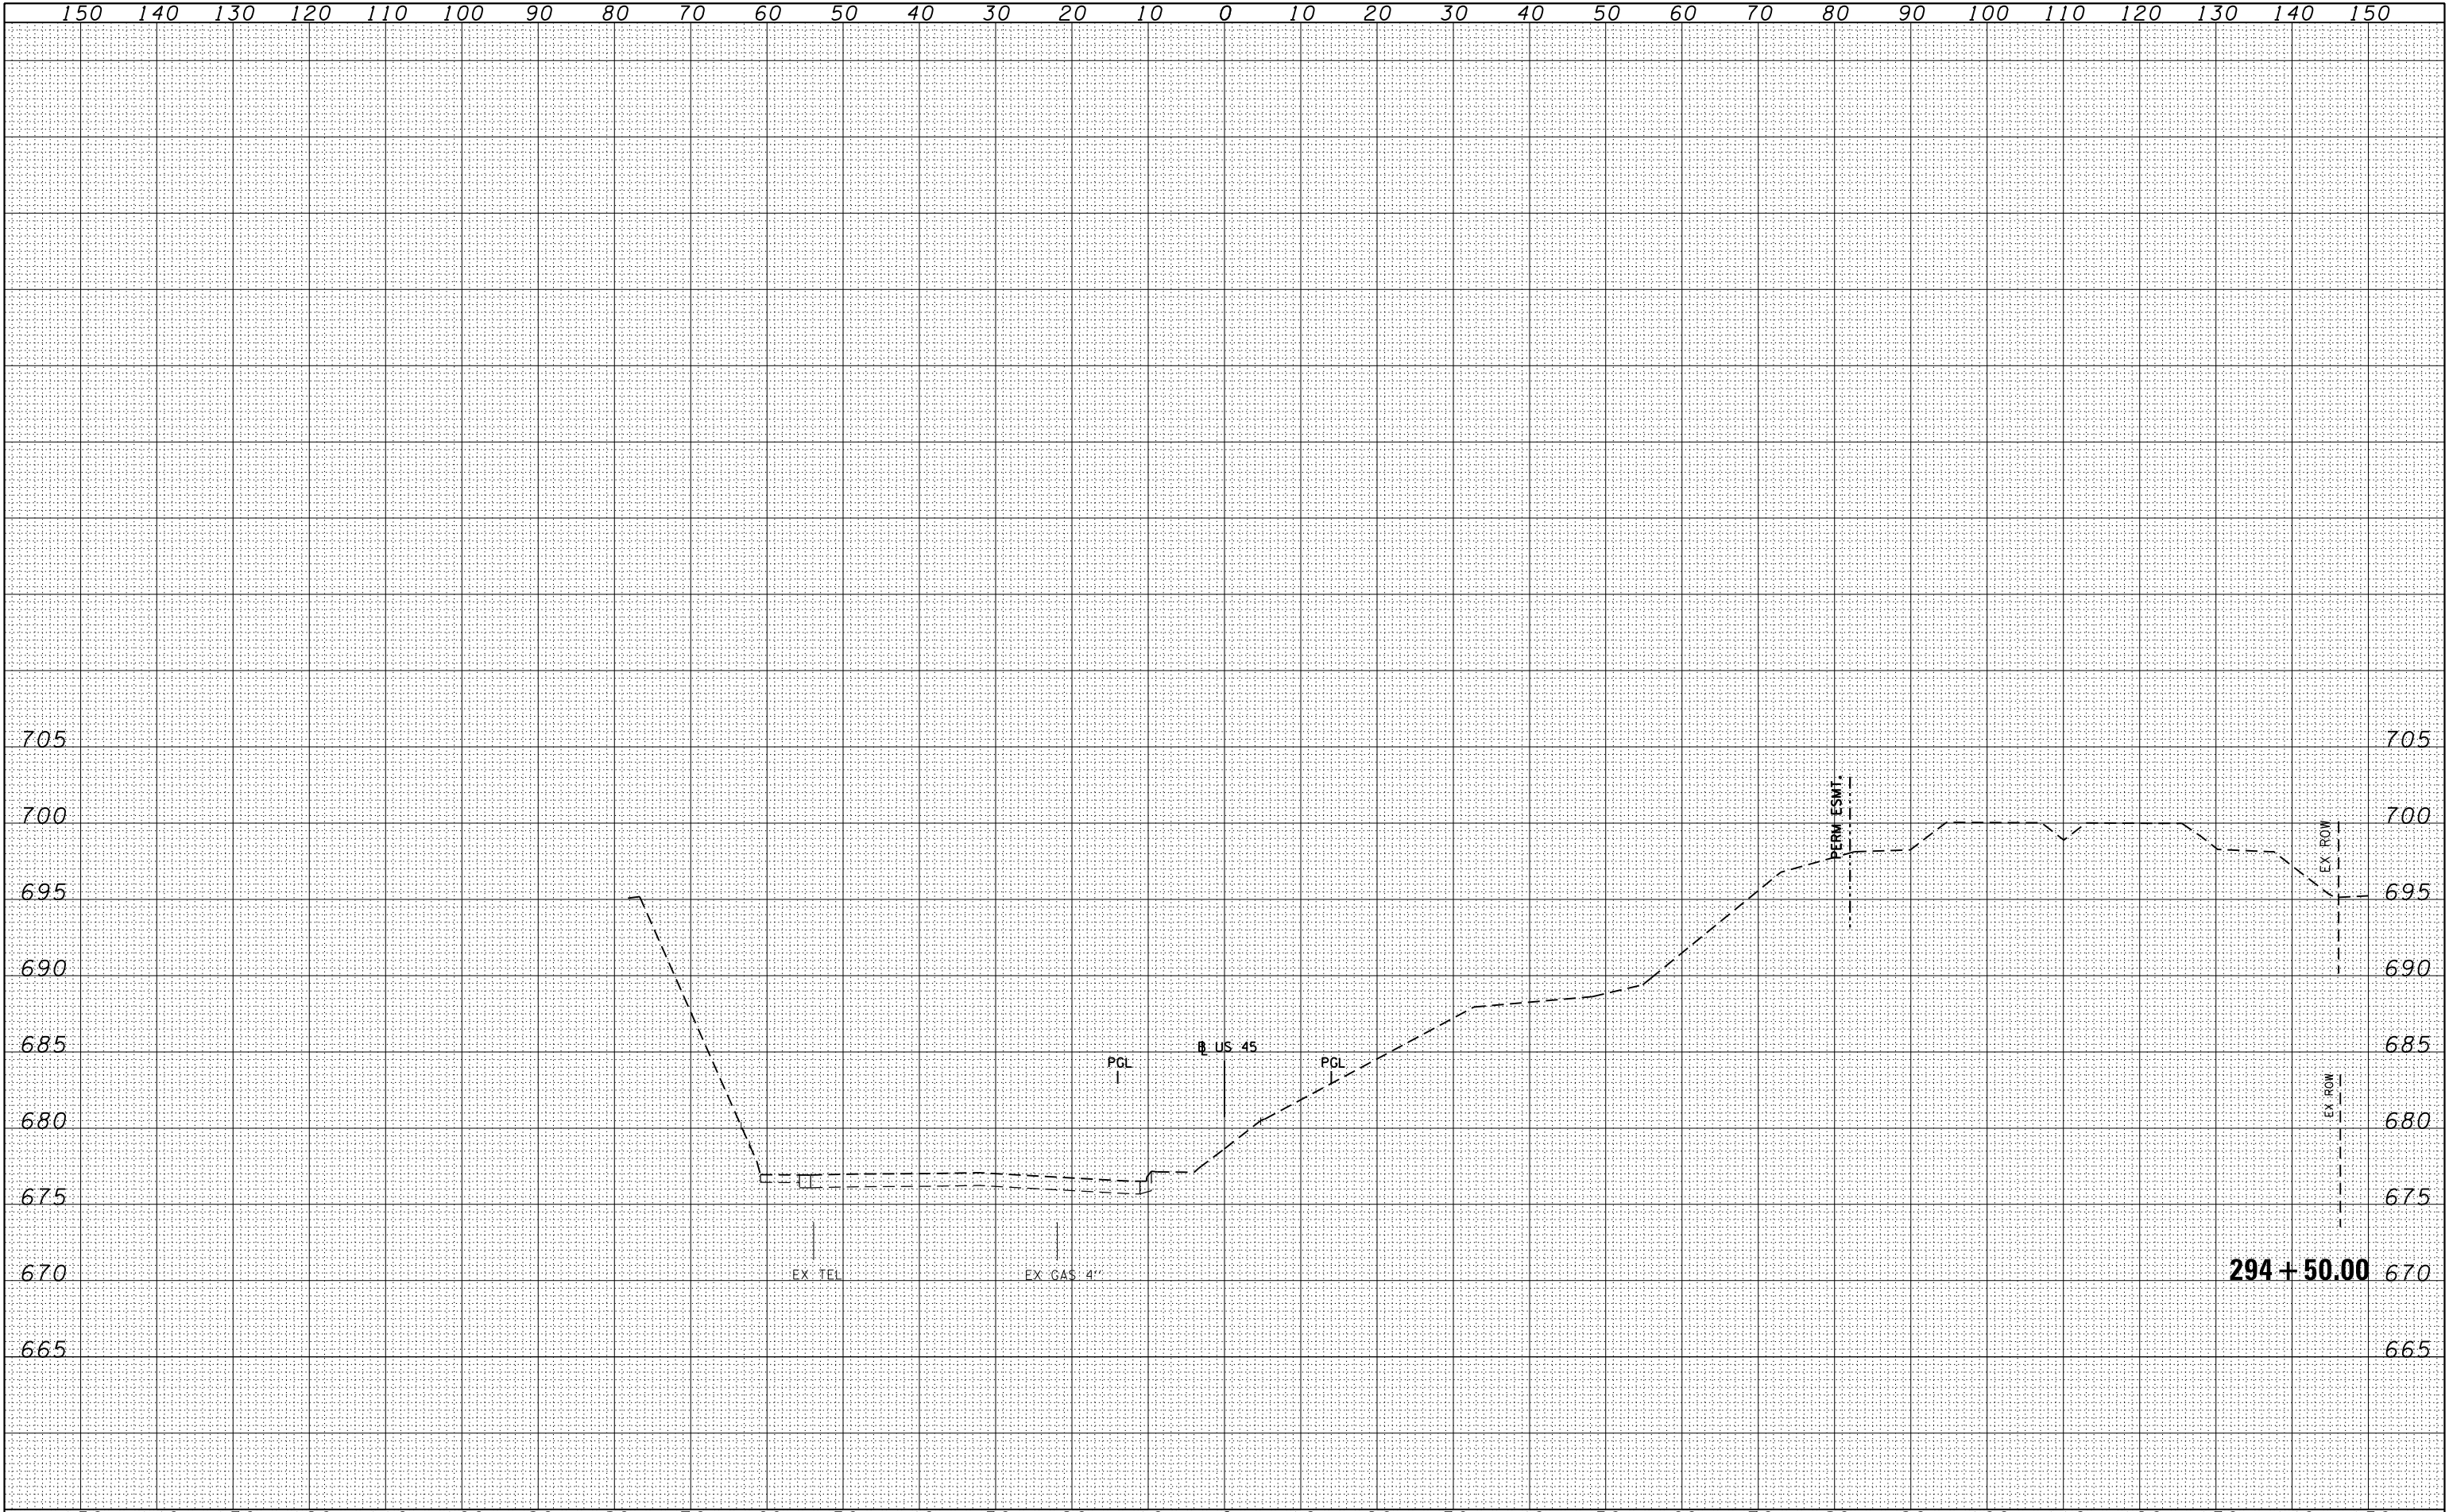

FILE NAME =		USER NAME = Anthony.Plutz	DESIGNED - TRK	REVISED -	STATE OF ILLINOIS DEPARTMENT OF TRANSPORTATION	US 45 TEMPORARY PAVEMENT CROSS SECTIONS				F.A.P R.T.E.	SECTION		COUNTY	TOTAL SHEETS	SHEET NO.
D160M62-SHT-XSST11.dgn			DRAWN - TRK	REVISED -		330	103R-5		COOK	778	506				
		PLOT SCALE = 20.0000 ' / in.	CHECKED - MJT	REVISED -		XS-TUS45-11				CONTRACT NO. 60M62					
		PLOT DATE = 3/13/2013	DATE - 03/13/13	REVISED -		SCALE:1"=10'H;1"=5'V		SHEET NO. 11 OF 105 SHEETS		STA. 298+60.00 TO STA. 298+50.00		ILLINOIS FED. AID PROJECT			