


BY	DATE

FINISH SURVEY	SURVEYED
NOTE BOOK NO.	PLOTTED
	TEMPLATE
	AREAS CHECKED

BY	DATE

ORIGINAL SURVEY	SURVEYED
NOTE BOOK NO.	PLOTTED
	TEMPLATE
	AREAS CHECKED

100 SWACKER DR.
 3000
 CHICAGO, IL 60606
 TEL (312) 939-1000
 FAX (312) 939-1098

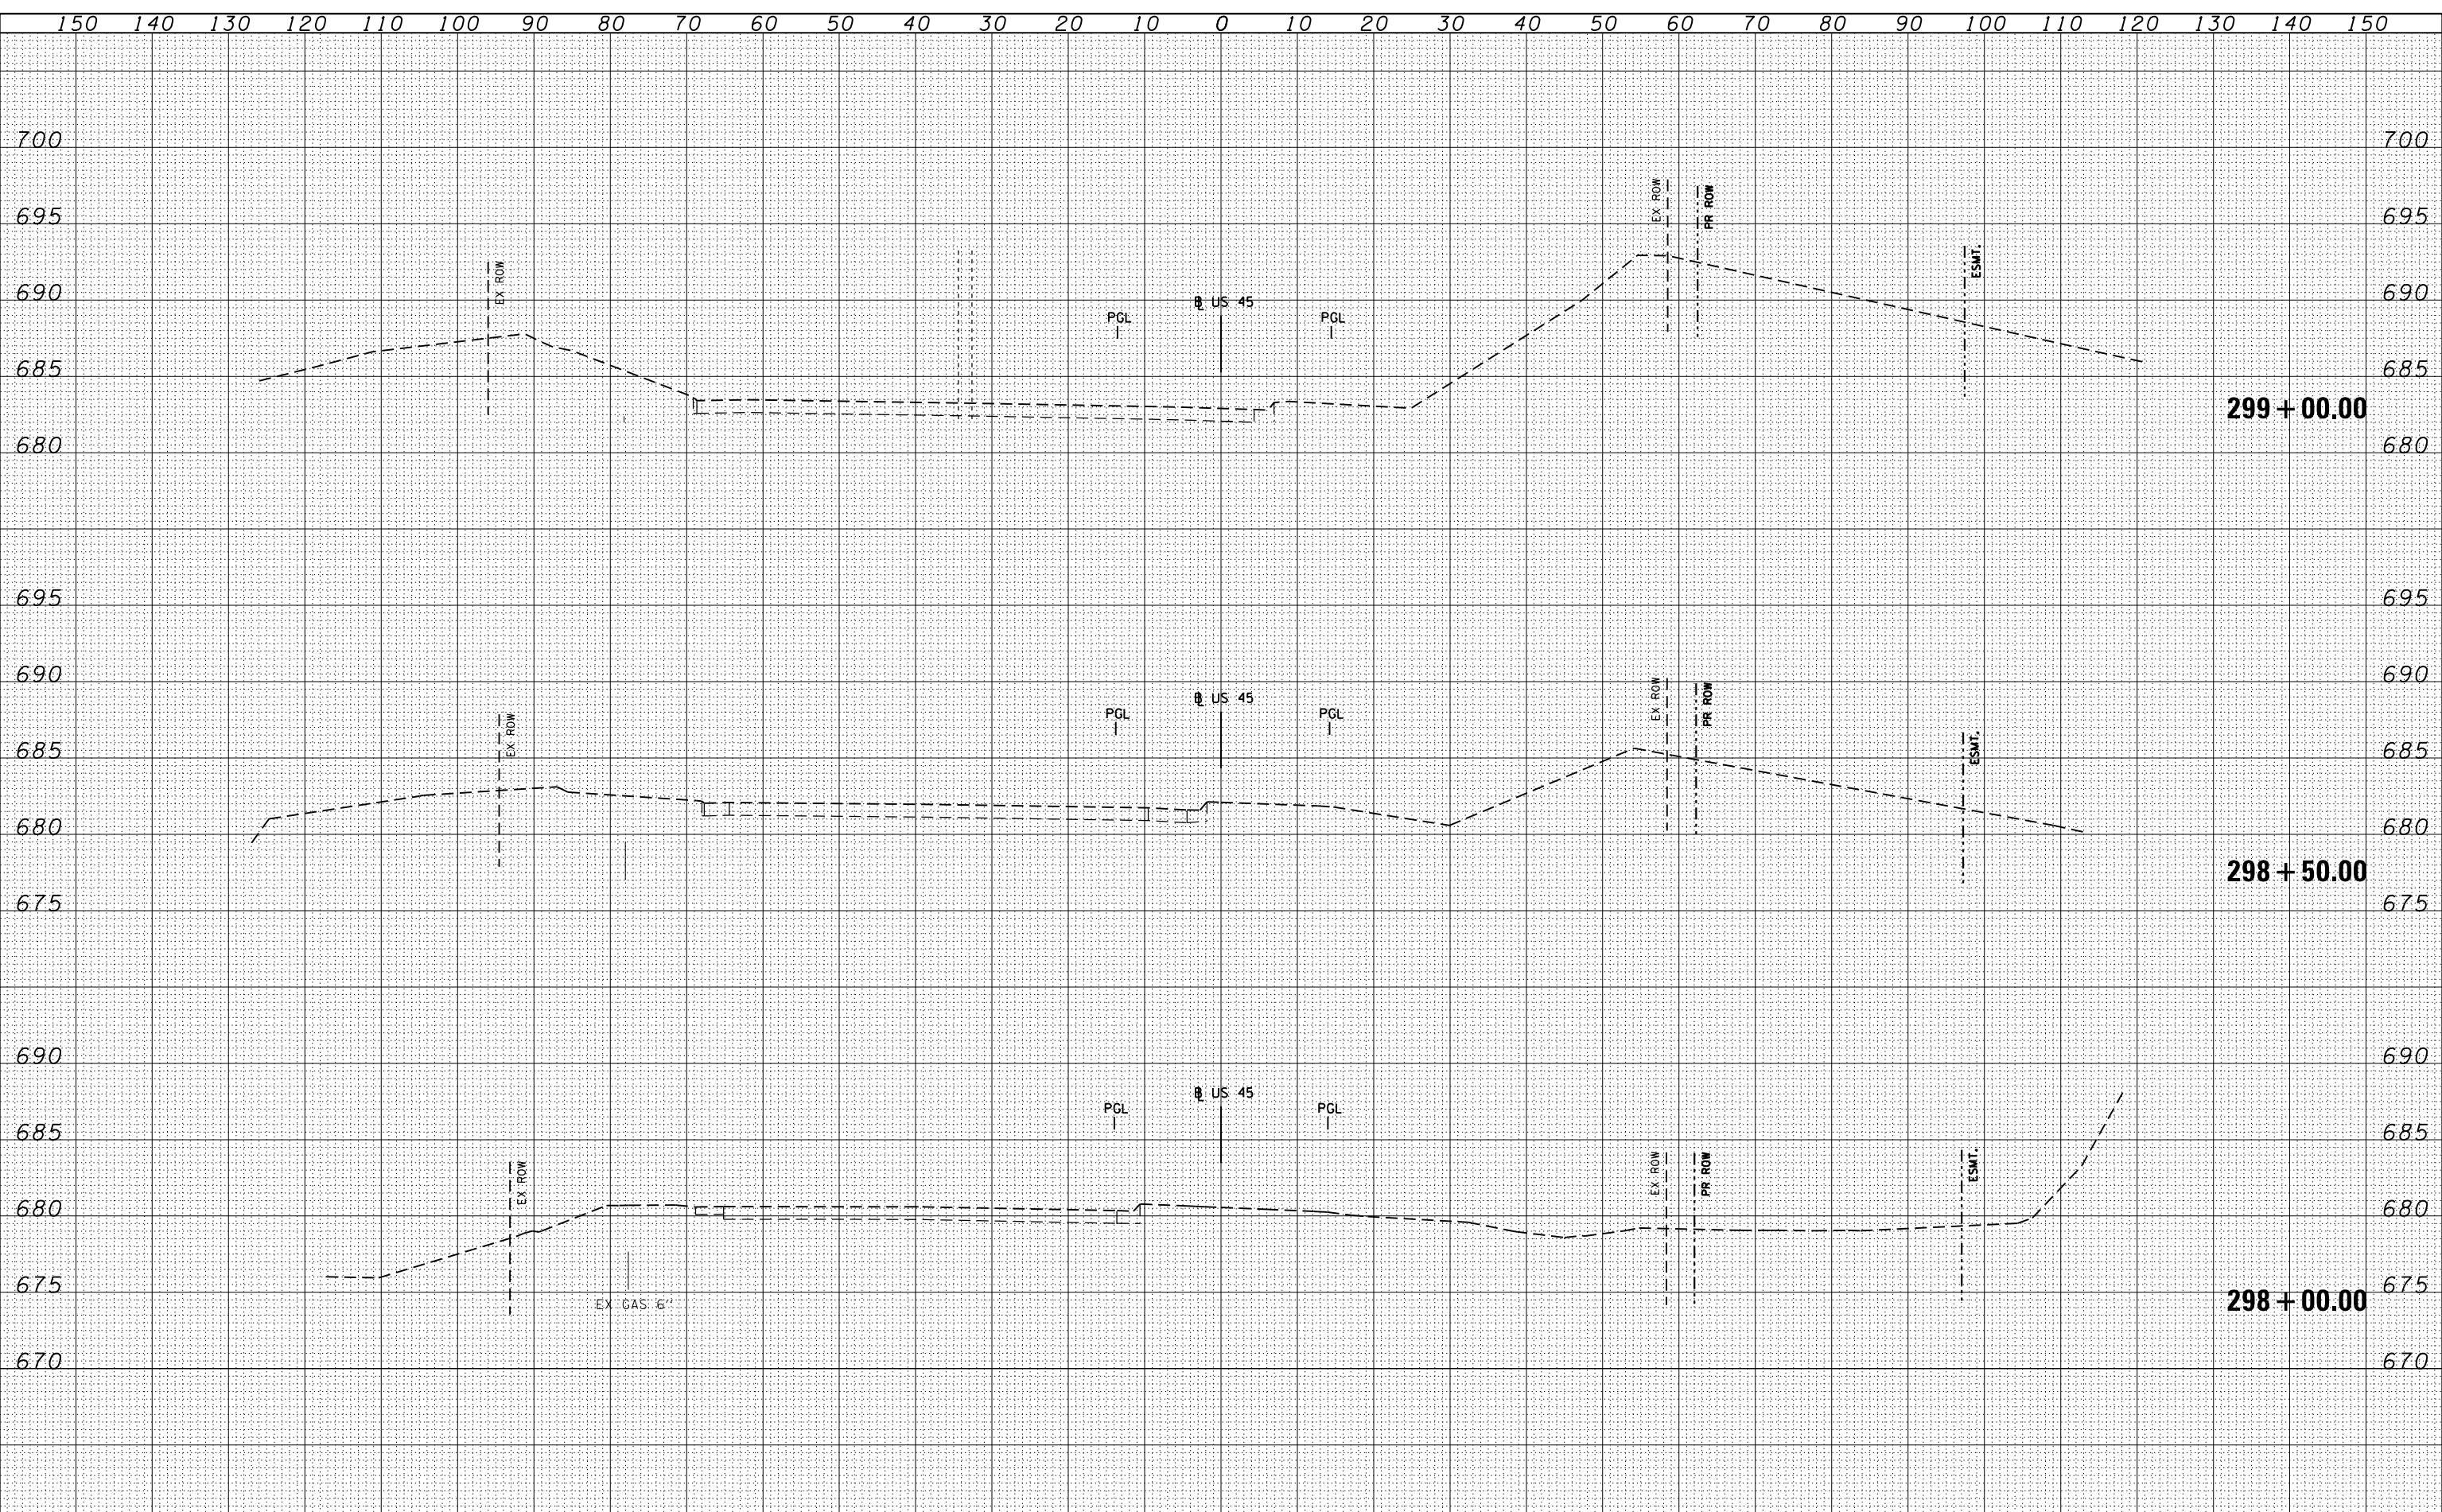

FILE NAME = D:\60606\2-SHT-XSSHT11.dgn USER NAME = Anthony.Plutz	DESIGNED - TRK DRAWN - TRK CHECKED - MJT DATE - 03/13/13	REVISED - REVISED - REVISED - REVISED -	STATE OF ILLINOIS DEPARTMENT OF TRANSPORTATION	US 45 TEMPORARY PAVEMENT CROSS SECTIONS		F.A.P. RTE. 330	SECTION 103R-5 XS-TUS45-15	COUNTY COOK CONTRACT NO. 60M62	TOTAL SHEETS 778 SHEET NO. 510		
				SCALE: 1"=10'H; 1"=5'						SHEET NO. 15 OF 105 SHEETS STA. 308+60.00 TO STA. 309+00.00	
				ILLINOIS FED. AID PROJECT							