



DATE	
BY	
FINISHED SURVEY	
PLOTTED	
TEMPLATE	
NOTE BOOK	
AREAS CHECKED	
NO.	

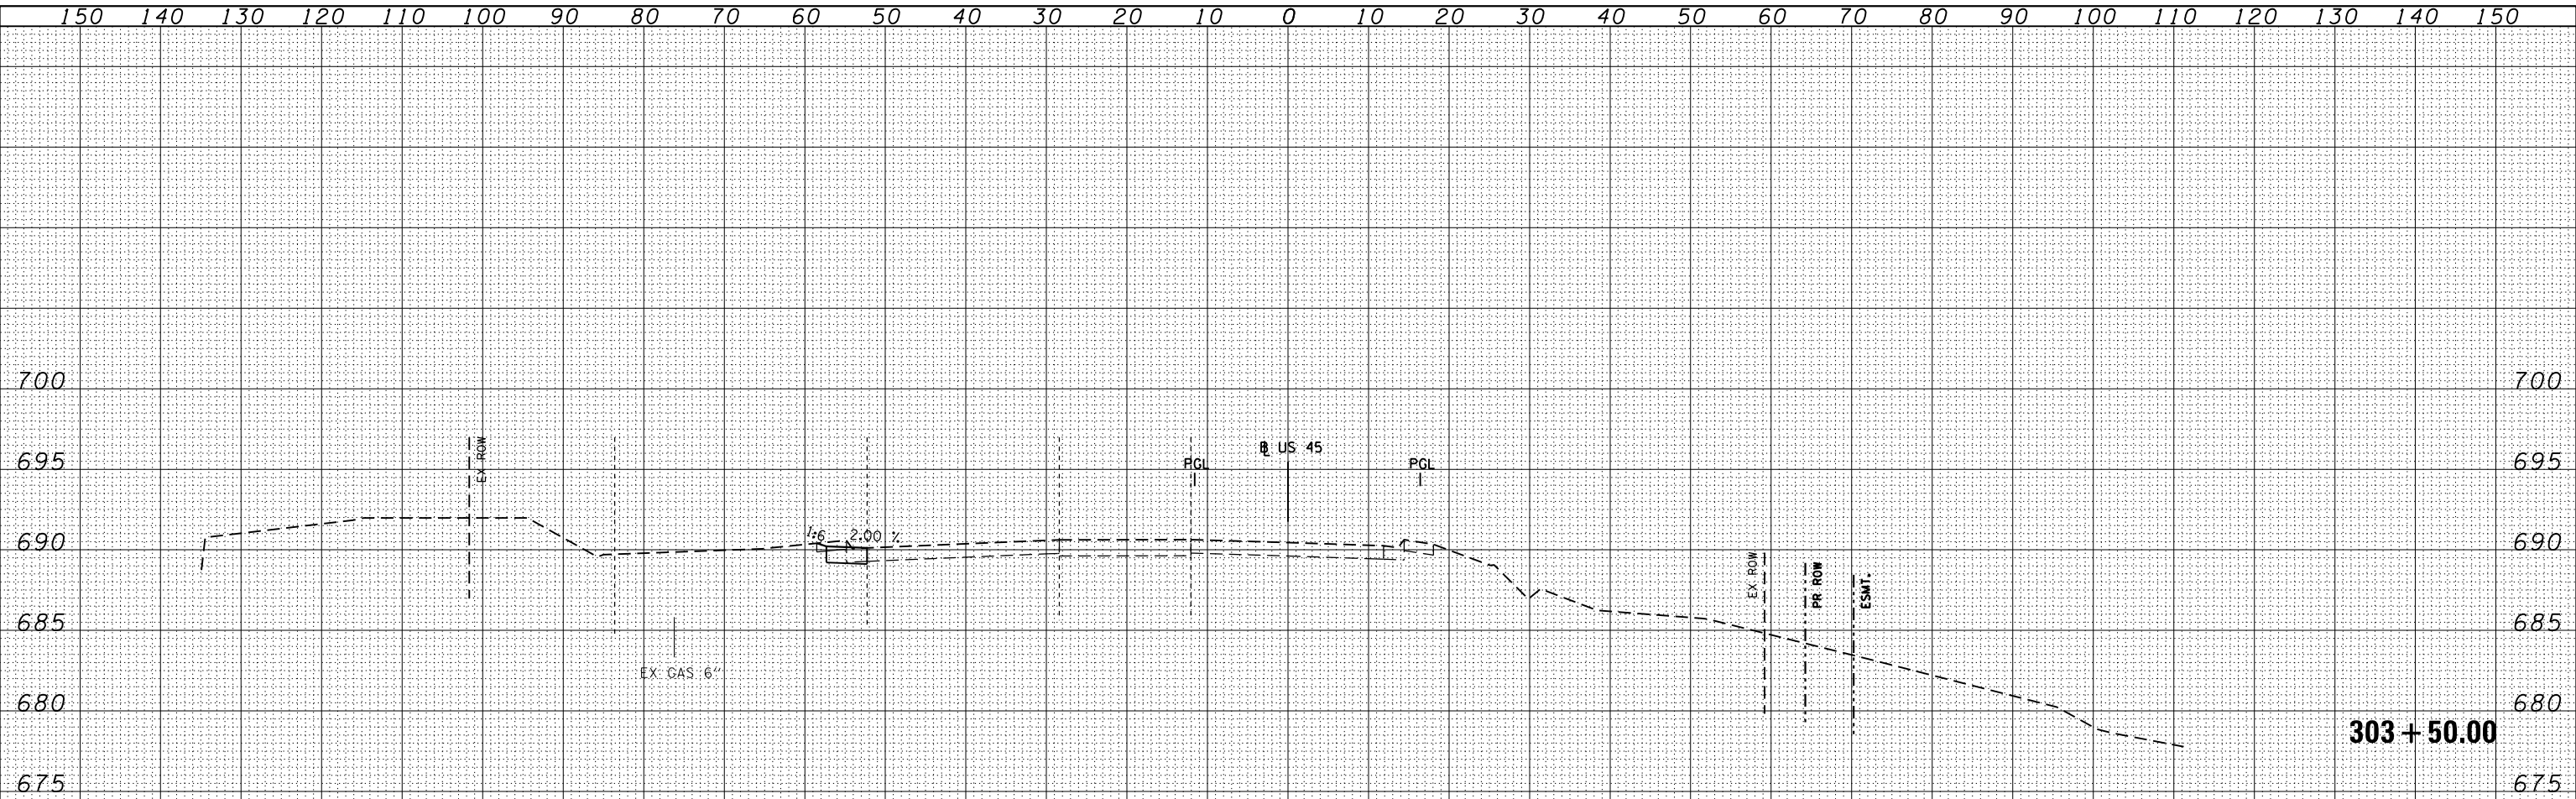

PRE-STAGE EARTH EXCAVATION 2.3 SO FT
 UNSUITABLE 1.5 SO FT
 EMBANKMENT 0.0 SO FT

DATE	
BY	
ORIGINAL SURVEY	
PLOTTED	
TEMPLATE	
NOTE BOOK	
AREAS CHECKED	
NO.	

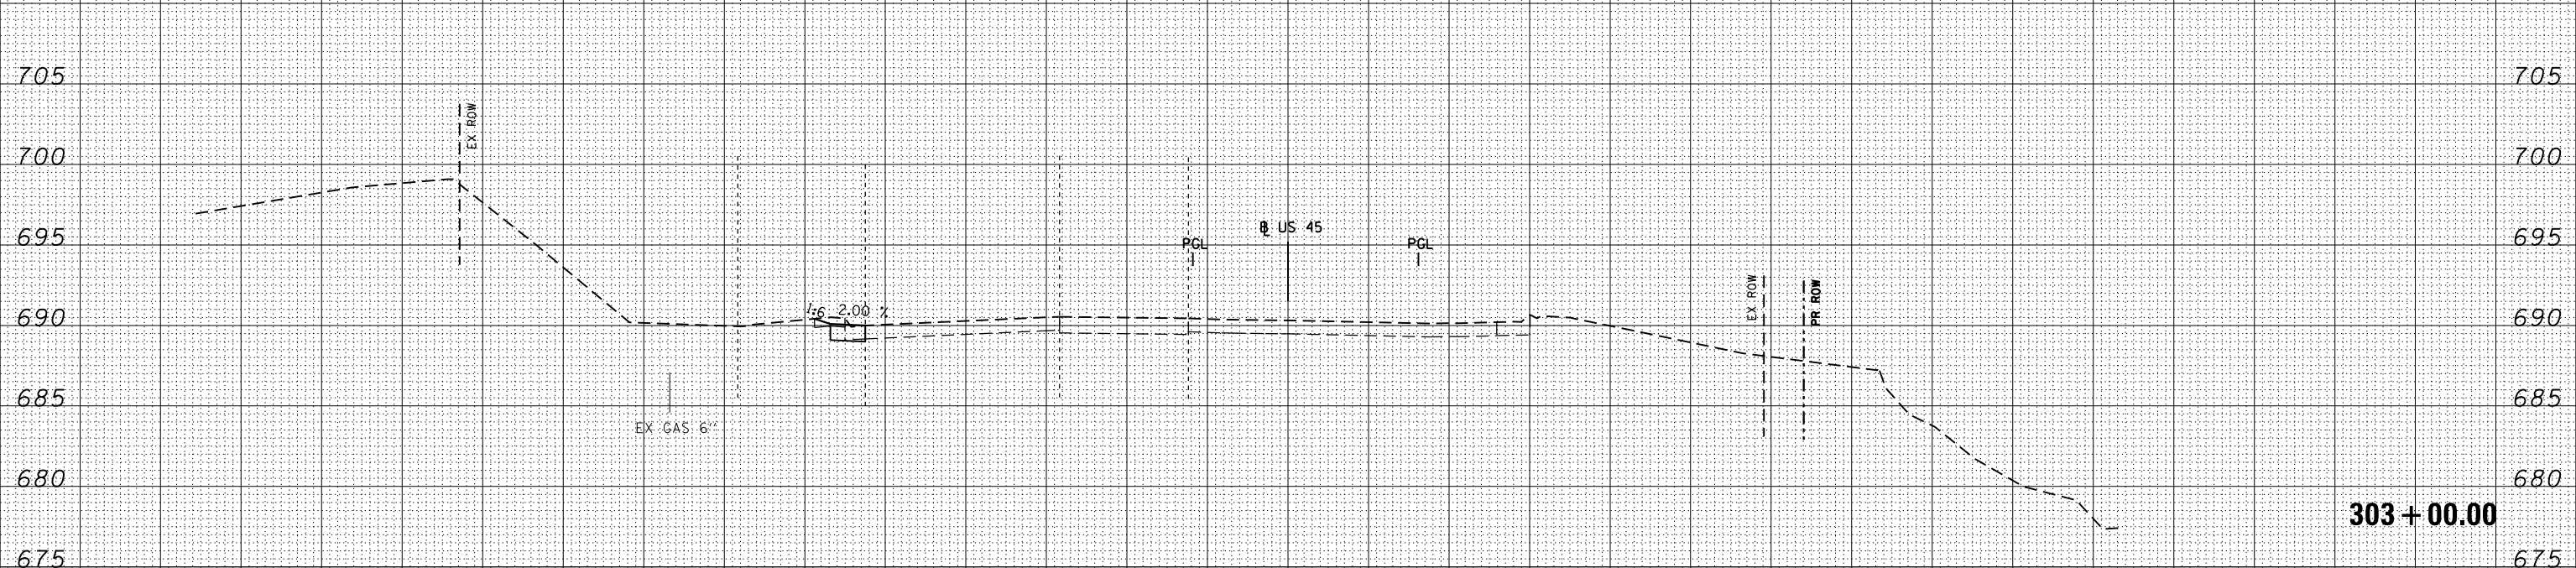

PRE-STAGE EARTH EXCAVATION 1.9 SO FT
 UNSUITABLE 1.4 SO FT
 EMBANKMENT 0.0 SO FT

100 S WACKER DR.
 CHICAGO, IL 60606
 TEL 312/939-4000
 FAX 312/939-4098



FILE NAME = D160M62-SHT-XSSHT11.dgn	USER NAME = Anthony.Plutz	DESIGNED - TRK	REVISOR -	STATE OF ILLINOIS DEPARTMENT OF TRANSPORTATION	US 45 TEMPORARY PAVEMENT CROSS SECTIONS SCALE: 1"=10'H; 1"=5'V SHEET NO. 20 OF 105 SHEETS STA. 303+00.00 TO STA. 303+50.00		F.A.P. RTE. 330	SECTION 103R-5	COUNTY COOK	TOTAL SHEETS 778	SHEET NO. 515	
	PLOT SCALE = 20.0000' / in.	CHECKED - MJT	REVISOR -				XS-TUS45-20		CONTRACT NO. 60M62		ILLINOIS FED. AID PROJECT	
	PLOT DATE = 3/13/2013	DATE - 03/13/13	REVISOR -									