


DATE	
BY	
SURVEYED	
PLOTTED	
TEMPLATE	
AREAS	
CHECKED	
FINISH	
NO.	

DATE	
BY	
SURVEYED	
PLOTTED	
TEMPLATE	
AREAS	
CHECKED	
ORIGINAL	
NO.	

100 S. WACKER DR.  
 CHICAGO, IL 60606  
 TEL (312) 939-4000  
 FAX (312) 939-4098

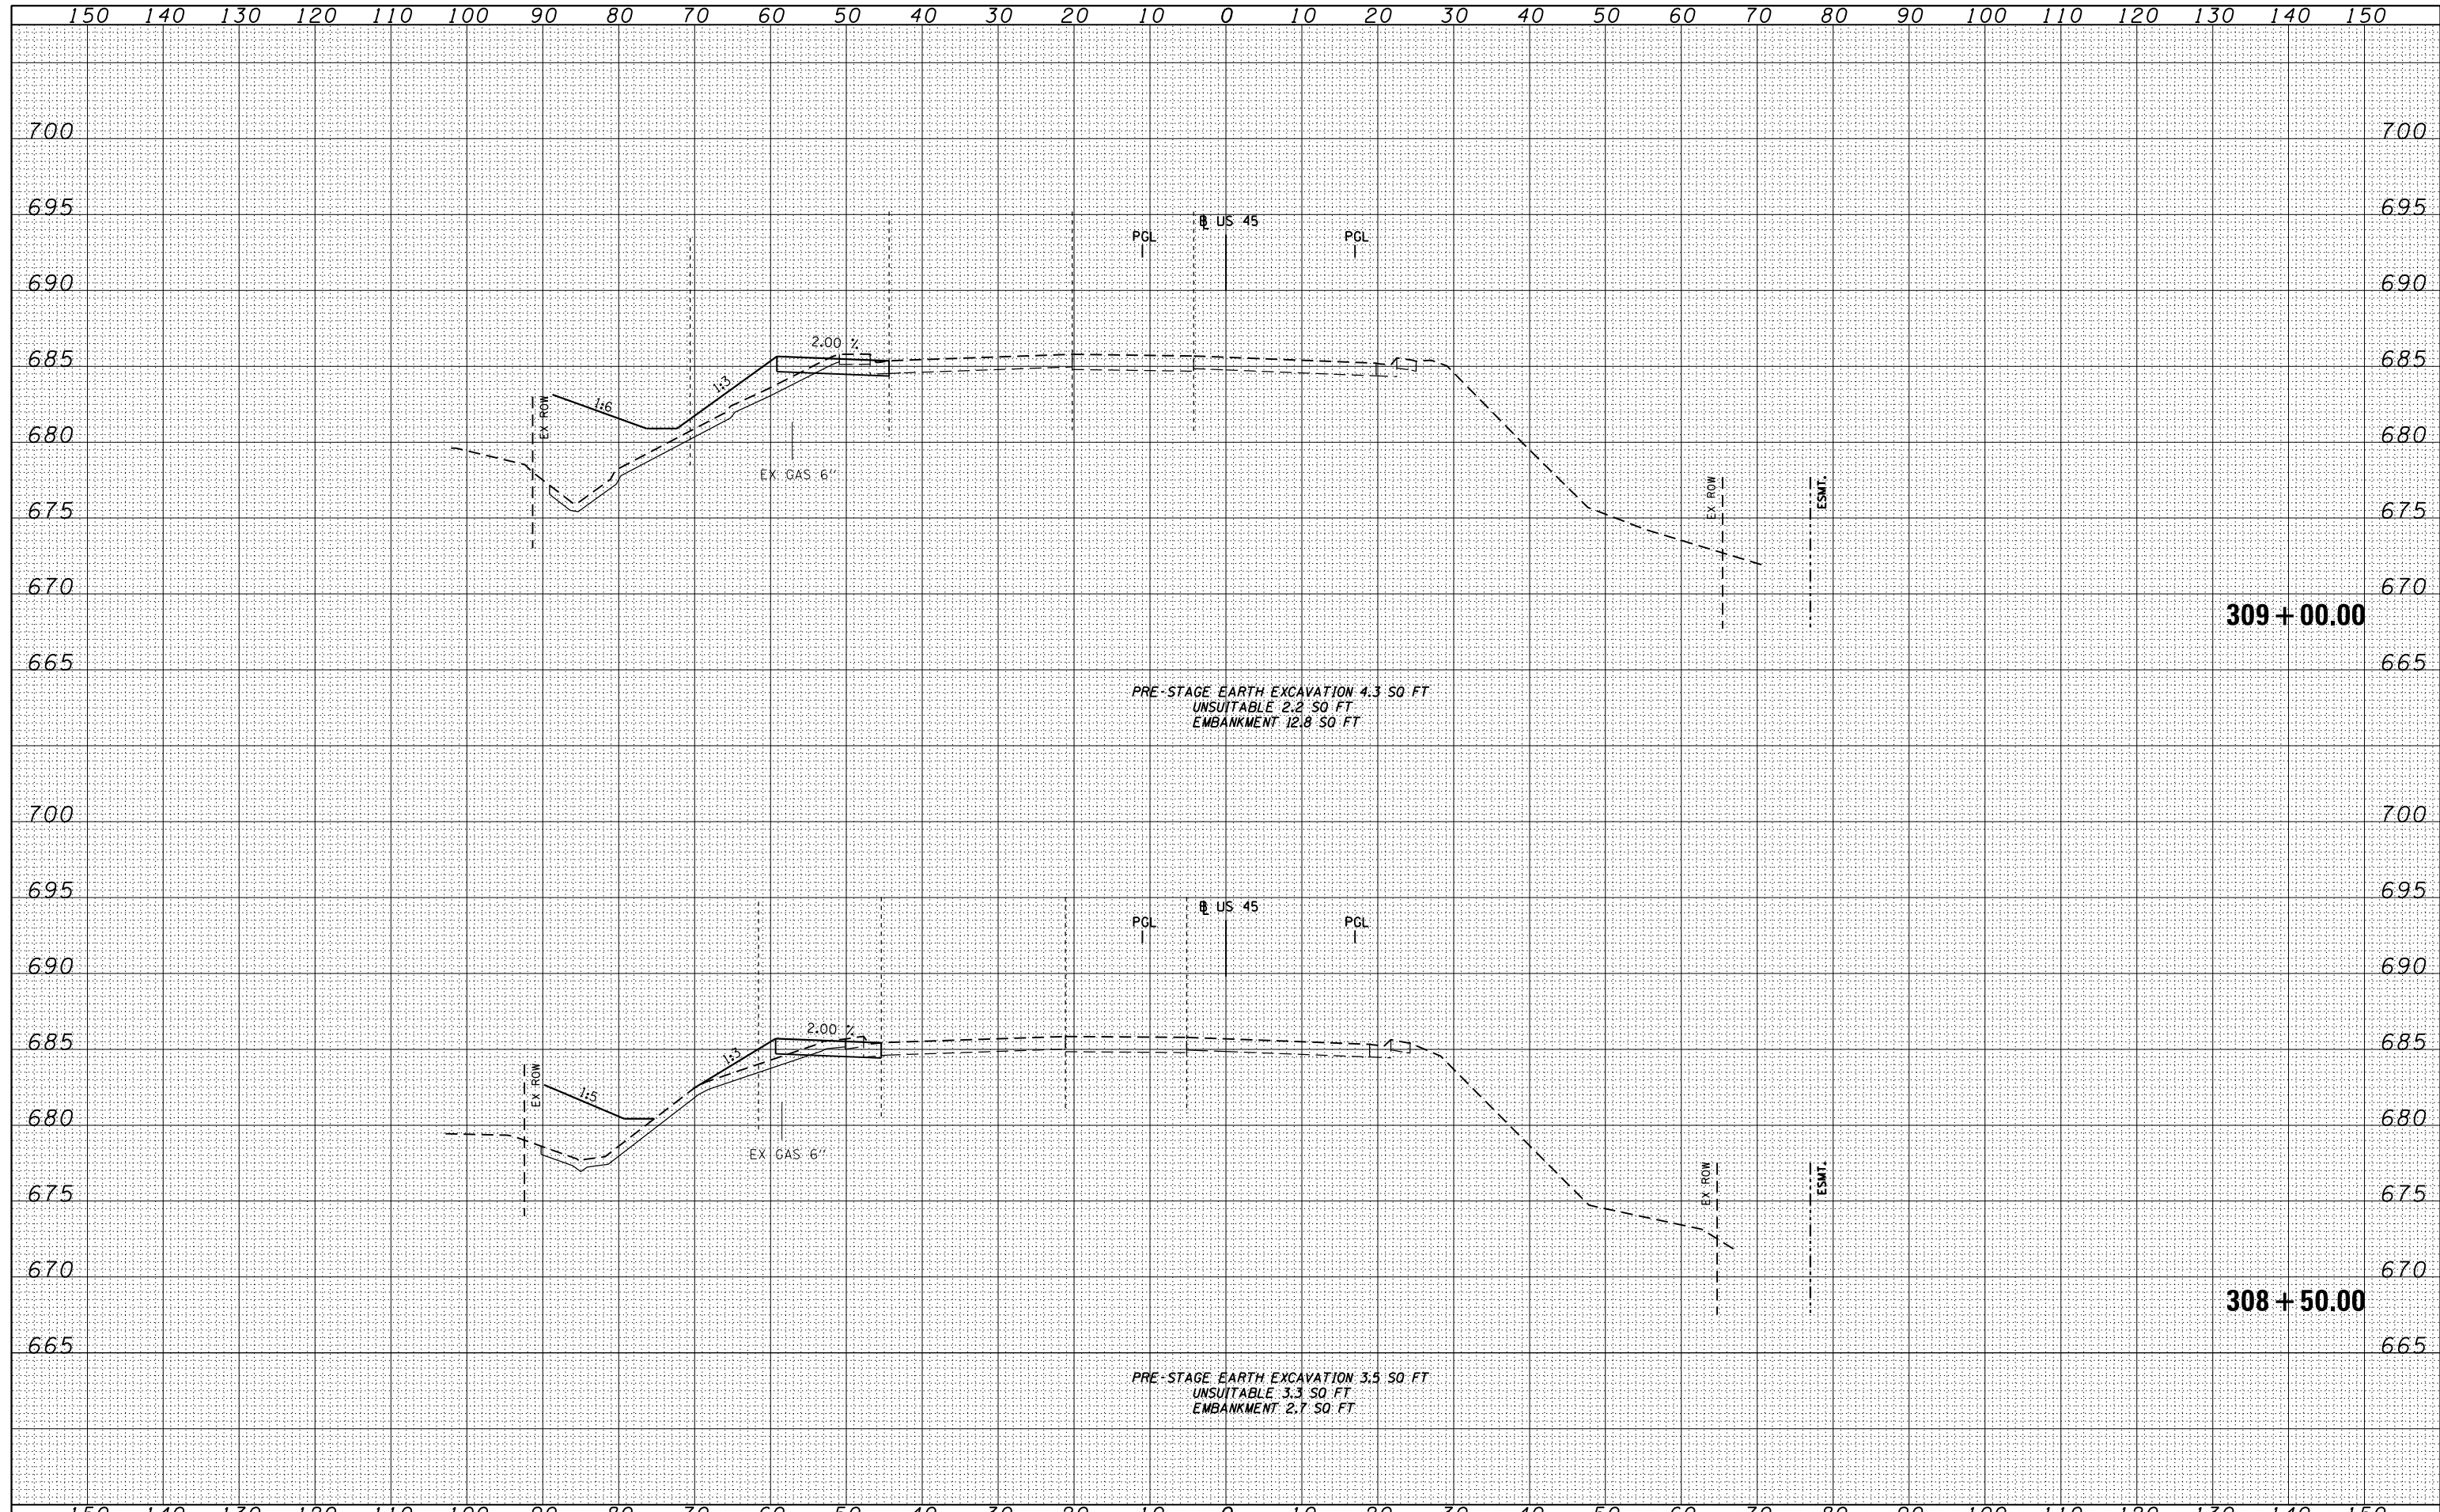

FILE NAME =	USER NAME = Anthony.Plutz
D160M62-SHT-XSSHT11.dgn	DESIGNED - TRK
	DRAWN - TRK
	CHECKED - MJT
	DATE - 03/13/13
	REVISIED -
	REVISIED -
	REVISIED -
	REVISIED -

SCALE = 20.0000' / in.	REVISIED -
PLOT DATE = 3/13/2013	REVISIED -

STATE OF ILLINOIS  
 DEPARTMENT OF TRANSPORTATION

US 45 TEMPORARY PAVEMENT CROSS SECTIONS

SCALE: 1"=10'H; 1"=5' SHEET NO. 26 OF 105 SHEETS STA. 308+60.00 TO STA. 309+50.00

F.A.P. RTE.	SECTION	COUNTY	TOTAL SHEETS	SHEET NO.
330	103R-5	COOK	778	521
XS-TUS45-26			CONTRACT NO. 60M62	
ILLINOIS FED. AID PROJECT				