


DATE	
BY	
SURVEYED	
PLOTTED	
TEMPLATE	
AREAS CHECKED	
FINAL SURVEY	
NOTE BOOK	
NO.	

DATE	
BY	
SURVEYED	
PLOTTED	
TEMPLATE	
AREAS CHECKED	
ORIGINAL SURVEY	
NOTE BOOK	
NO.	

100 S. WACKER DR.  
 SUITE 200  
 CHICAGO, IL 60606  
 TEL 312/939-4000  
 FAX 312/939-4098

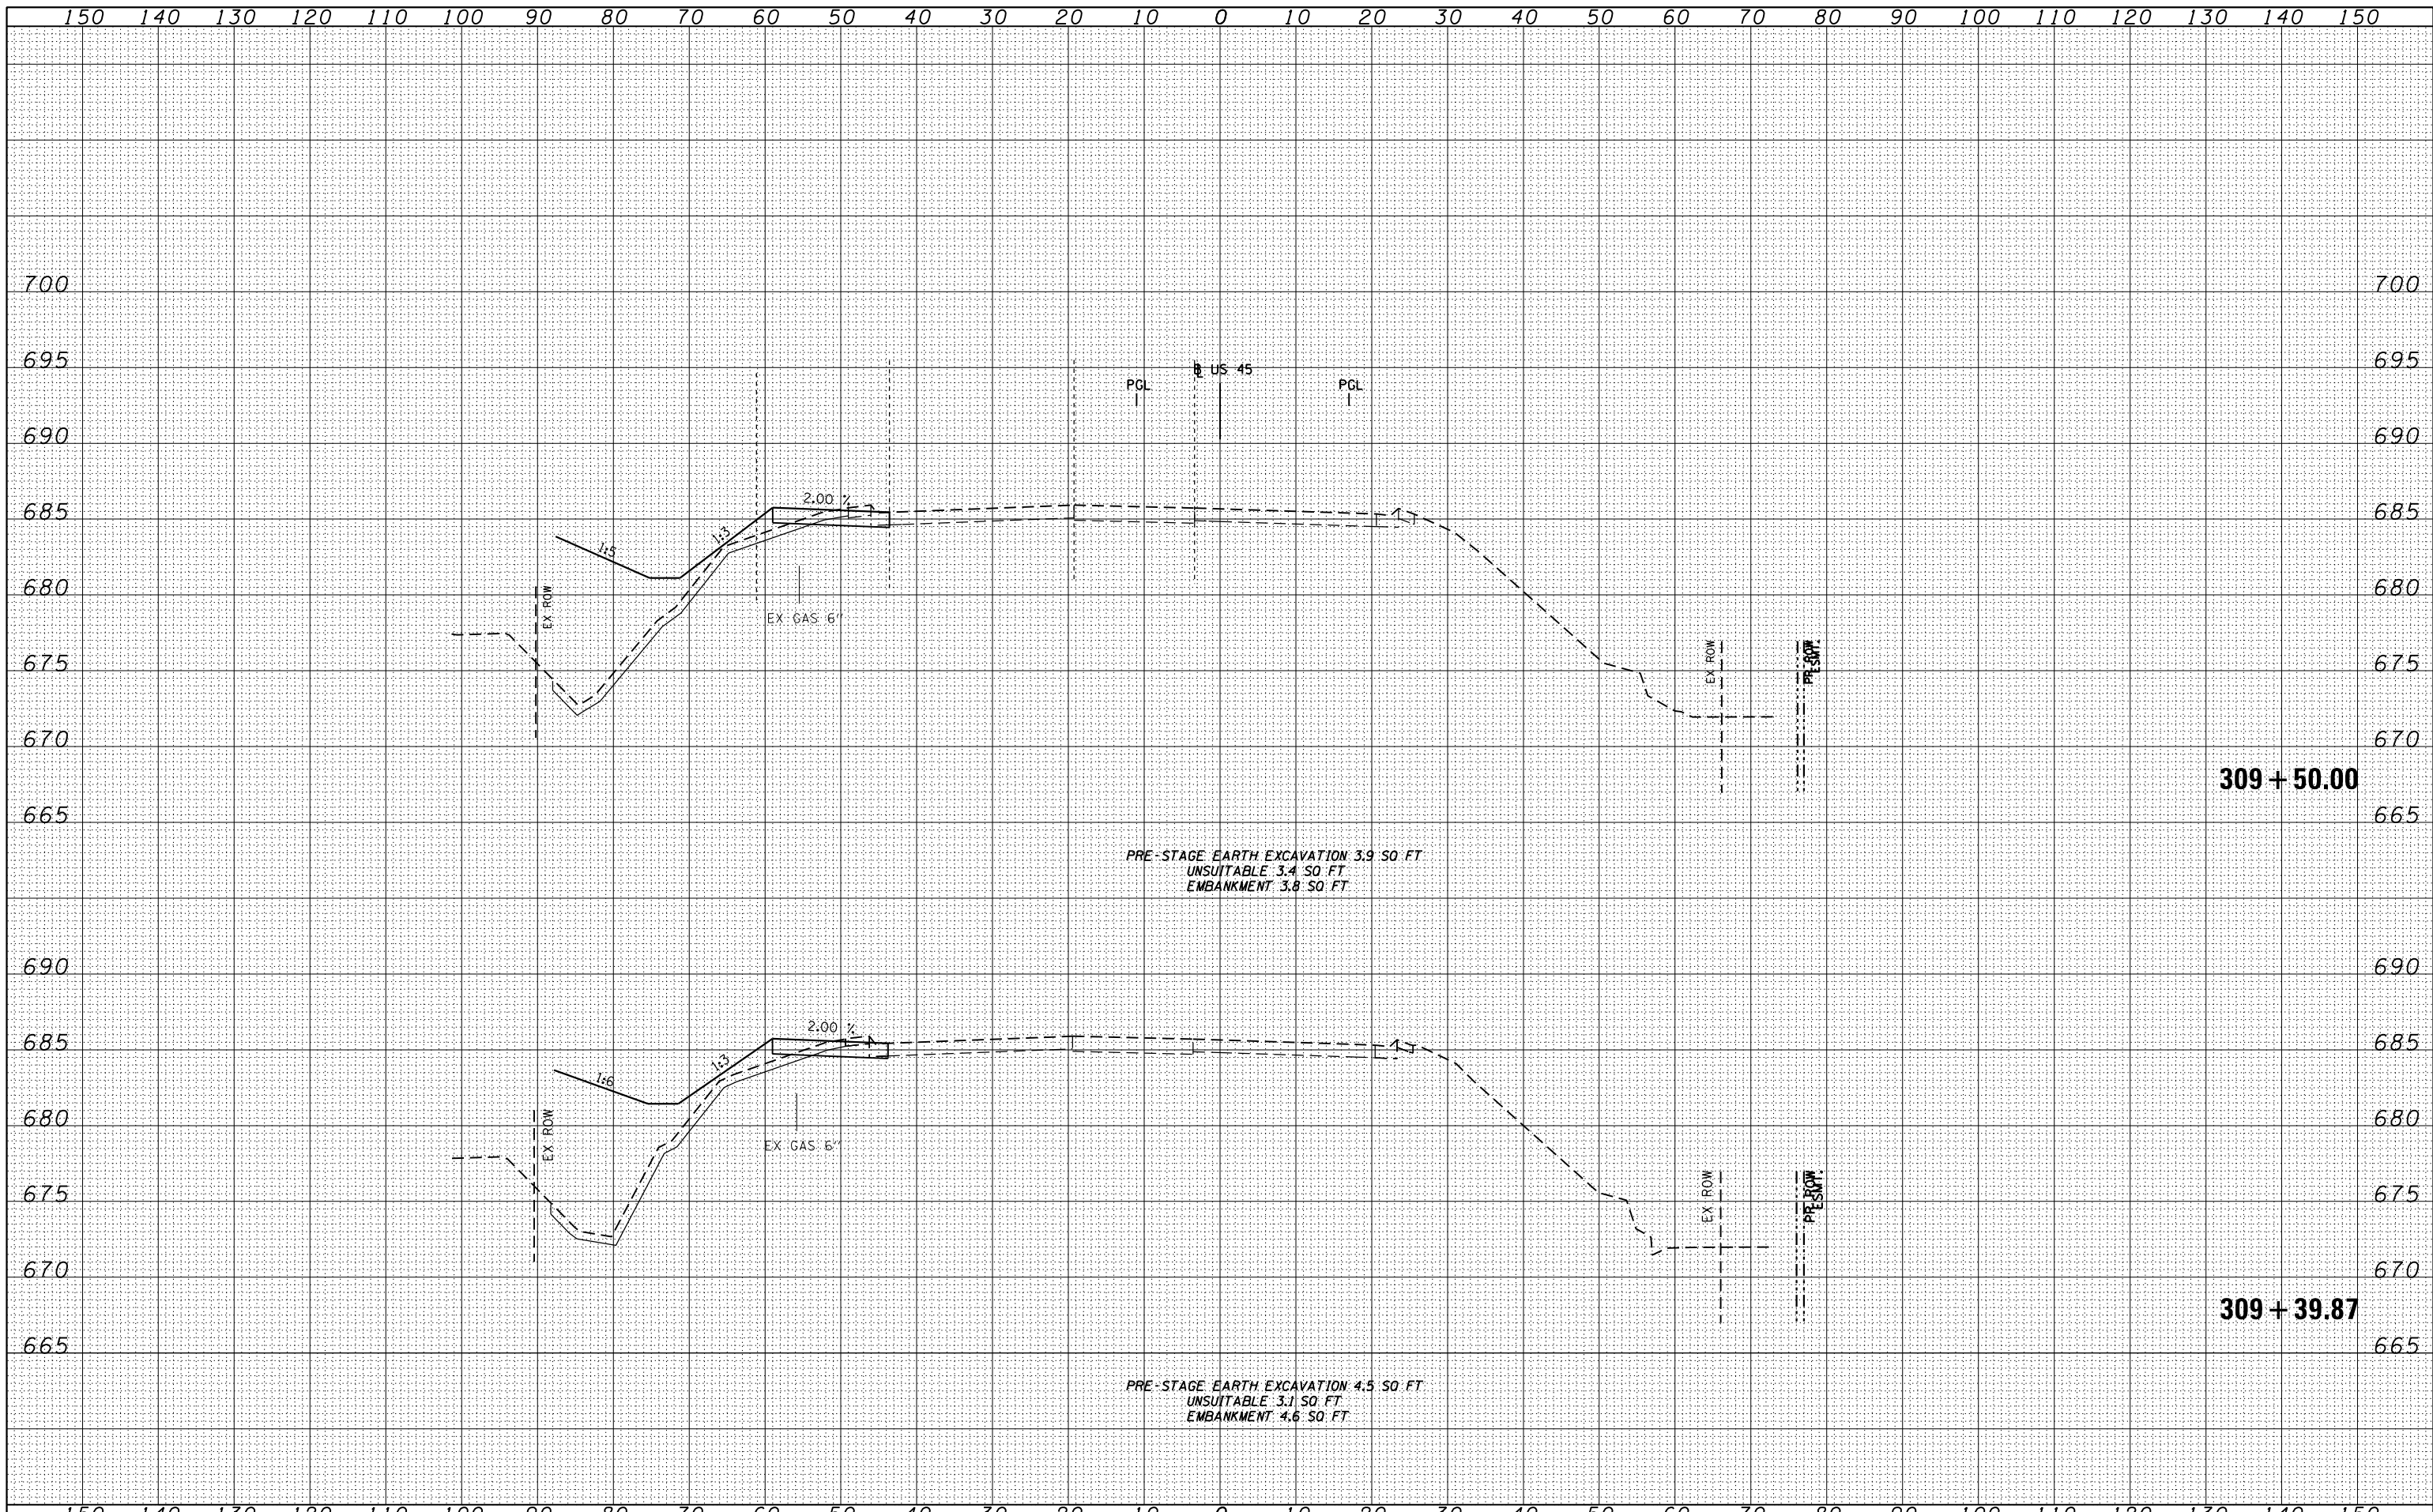

FILE NAME =	USER NAME = Anthony.Plutz	DESIGNED -	TRK	REVISED -	
D160M62-SHT-XSSHT11.dgn		DRAWN -	TRK	REVISED -	
		CHECKED -	MJT	REVISED -	
		DATE -	03/13/13	REVISED -	
		PLOT SCALE =	20.0000' / in.		
		PLOT DATE =	3/13/2013		

STATE OF ILLINOIS  
 DEPARTMENT OF TRANSPORTATION

US 45 TEMPORARY PAVEMENT CROSS SECTIONS

SCALE: 1"=10'H; 1"=5' V SHEET NO. 27 OF 105 SHEETS STA. 309+000.00 TO STA. 309+600.00

F.A.P. RTE.	SECTION	COUNTY	TOTAL SHEETS	SHEET NO.
330	103R-5	COOK	778	522
XS-TUS45-27			CONTRACT NO. 60M62	
ILLINOIS FED. AID PROJECT				