


DATE	
BY	
SURVEYED	
PLOTTED	
TEMPLATE	
NOTE BOOK	
AREAS CHECKED	
NO.	

DATE	
BY	
SURVEYED	
PLOTTED	
TEMPLATE	
NOTE BOOK	
AREAS CHECKED	
NO.	

100 S. WACKER DR.  
 SUITE 200  
 CHICAGO, IL 60606  
 TEL 312/939-0000  
 FAX 312/939-0998

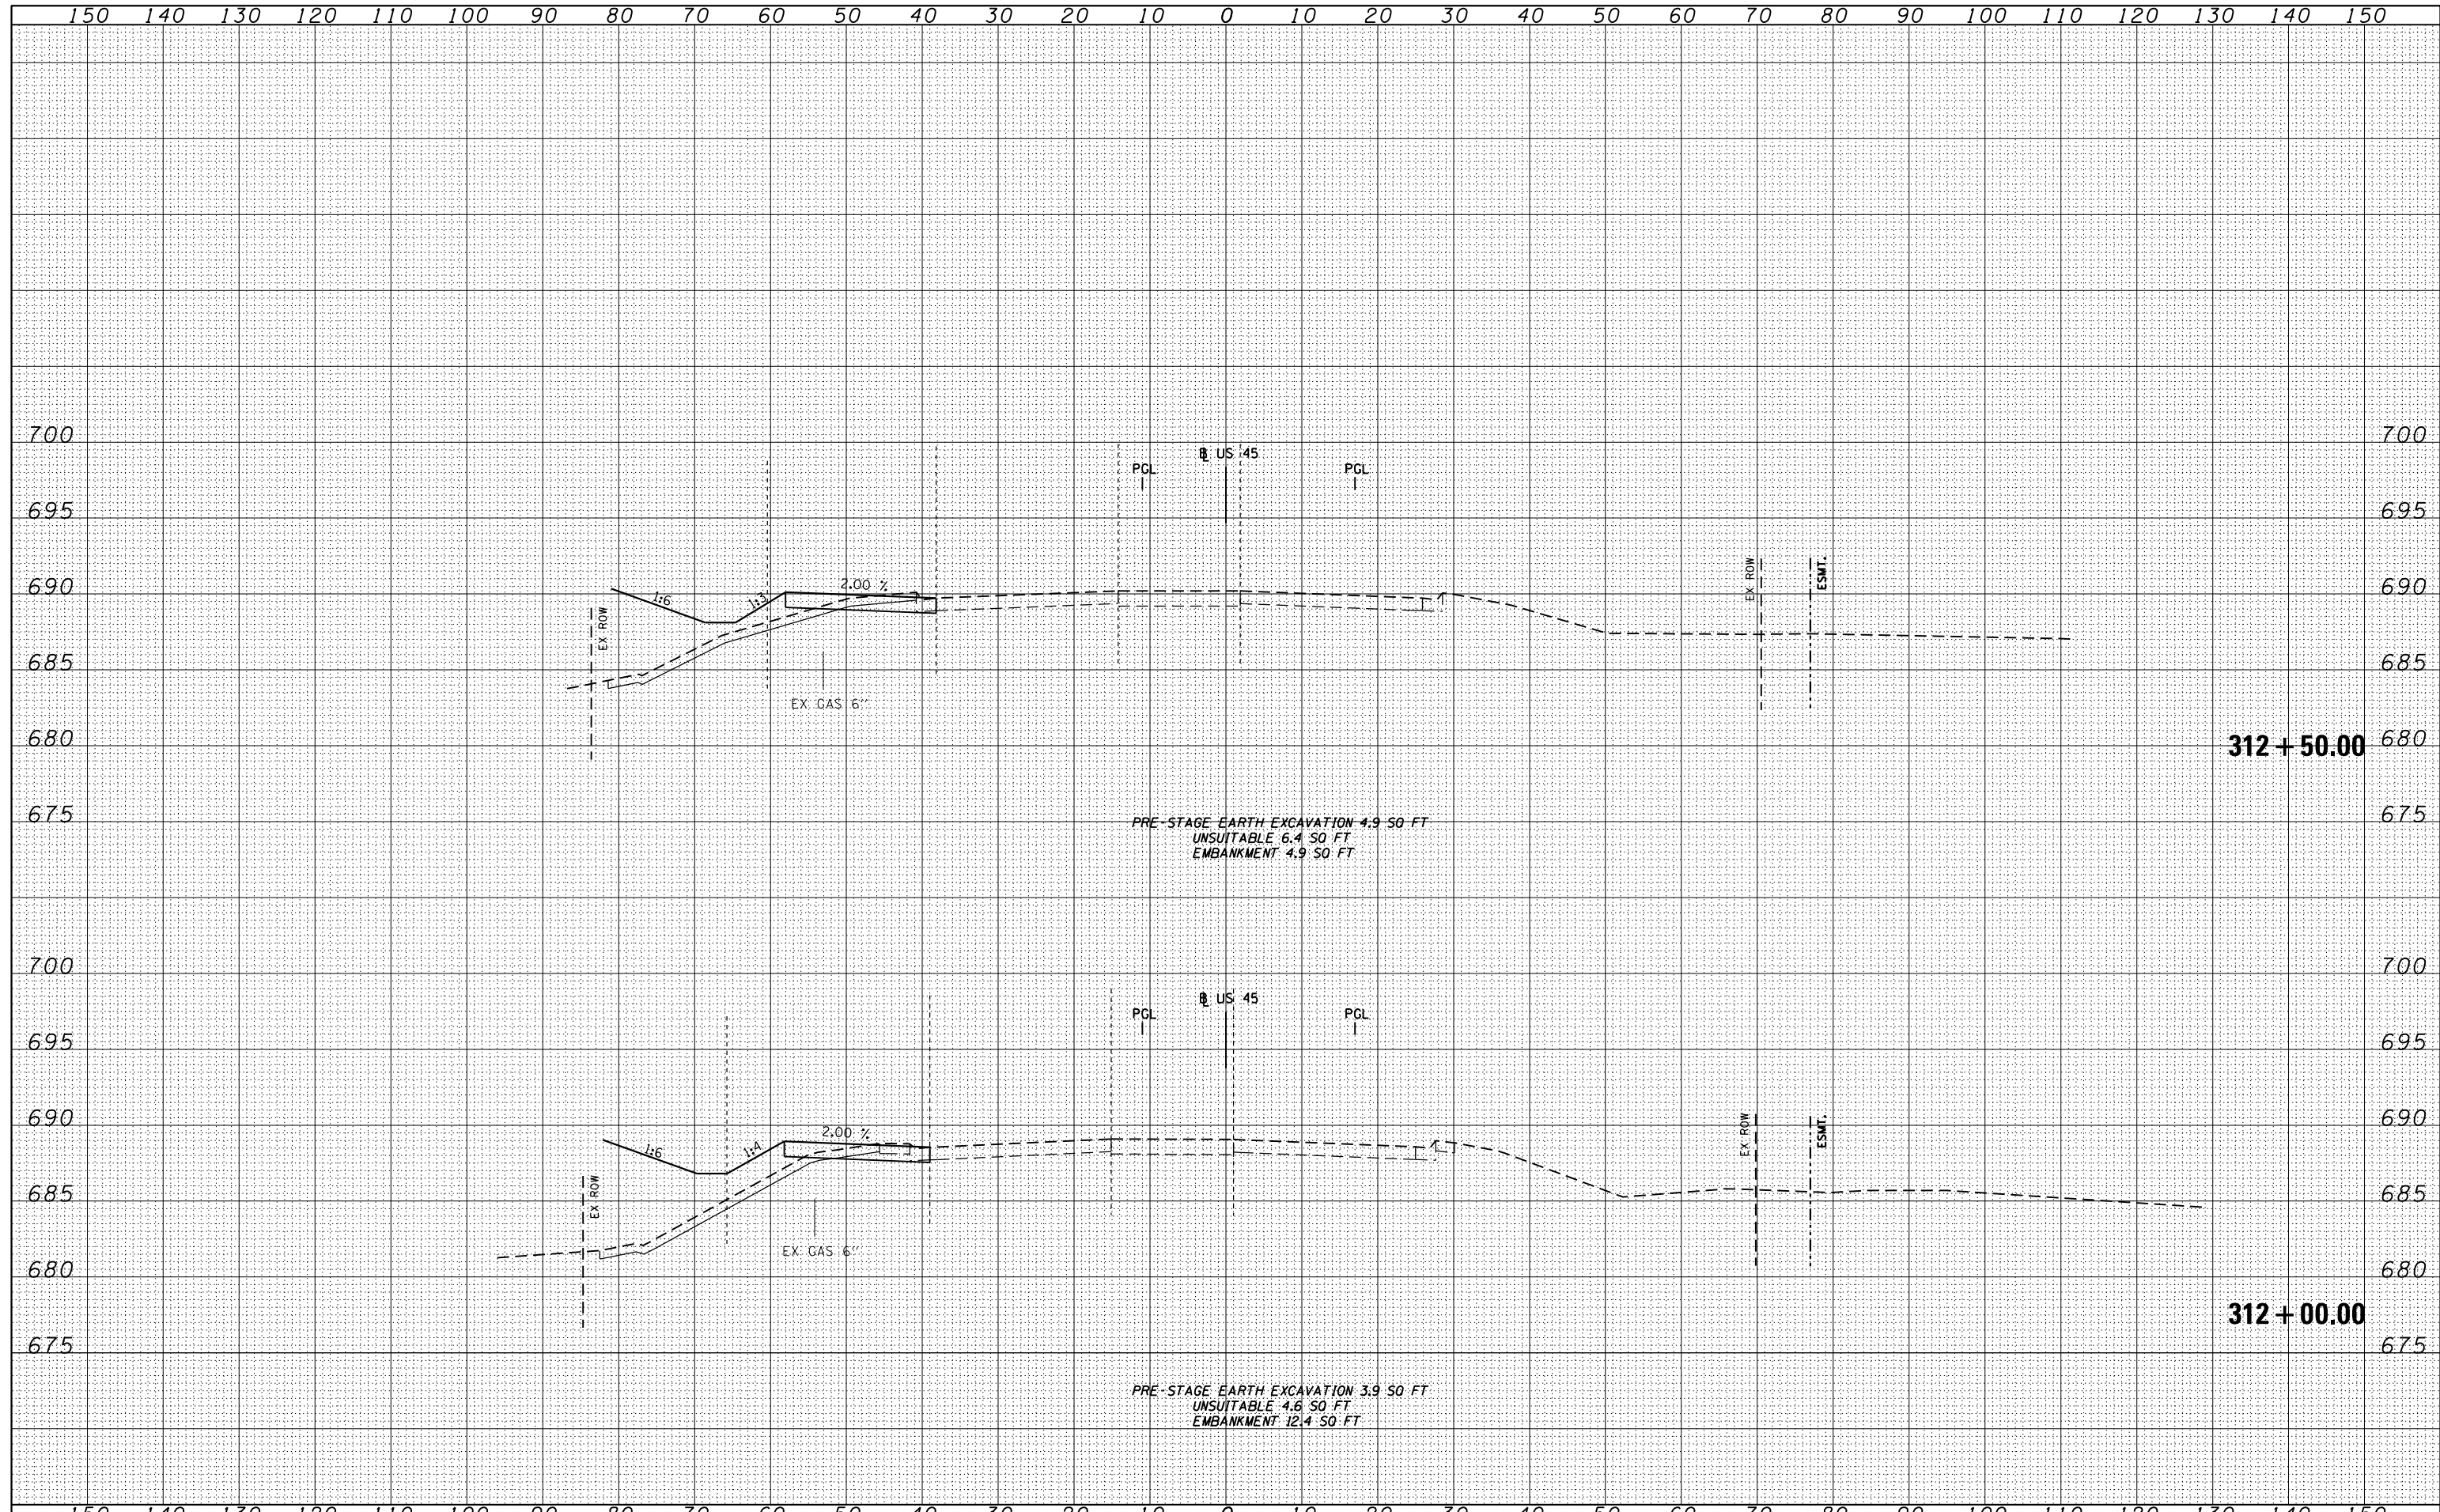

FILE NAME = D:\6062-SHT-XSSH11.dgn	USER NAME = Anthony.Plutz	DESIGNED - TRK	REVISIED -	<b>STATE OF ILLINOIS</b> <b>DEPARTMENT OF TRANSPORTATION</b> <b>US 45 TEMPORARY PAVEMENT CROSS SECTIONS</b> SCALE: 1"=10'H; 1"=5'V SHEET NO. 30 OF 105 SHEETS STA. 312+00.00 TO STA. 312+50.00	F.A.P. RTE. 330	SECTION 103R-5	COUNTY COOK	TOTAL SHEETS 778	SHEET NO. 525	
	PLOT SCALE = 20.0000' / in.	CHECKED - MJT	REVISIED -		XS-TUS45-30		CONTRACT NO. 60M62			
	PLOT DATE = 3/13/2013	DATE - 03/13/13	REVISIED -		ILLINOIS FED. AID PROJECT					