


DATE	
BY	
SURVEYED	
PLOTTED	
TEMPLATE	
AREAS	
CHECKED	
NO.	

DATE	
BY	
SURVEYED	
PLOTTED	
TEMPLATE	
AREAS	
CHECKED	
NO.	

100 S. WACKER DR.
 CHICAGO, IL 60606
 TEL 312/939-4000
 FAX 312/939-4098

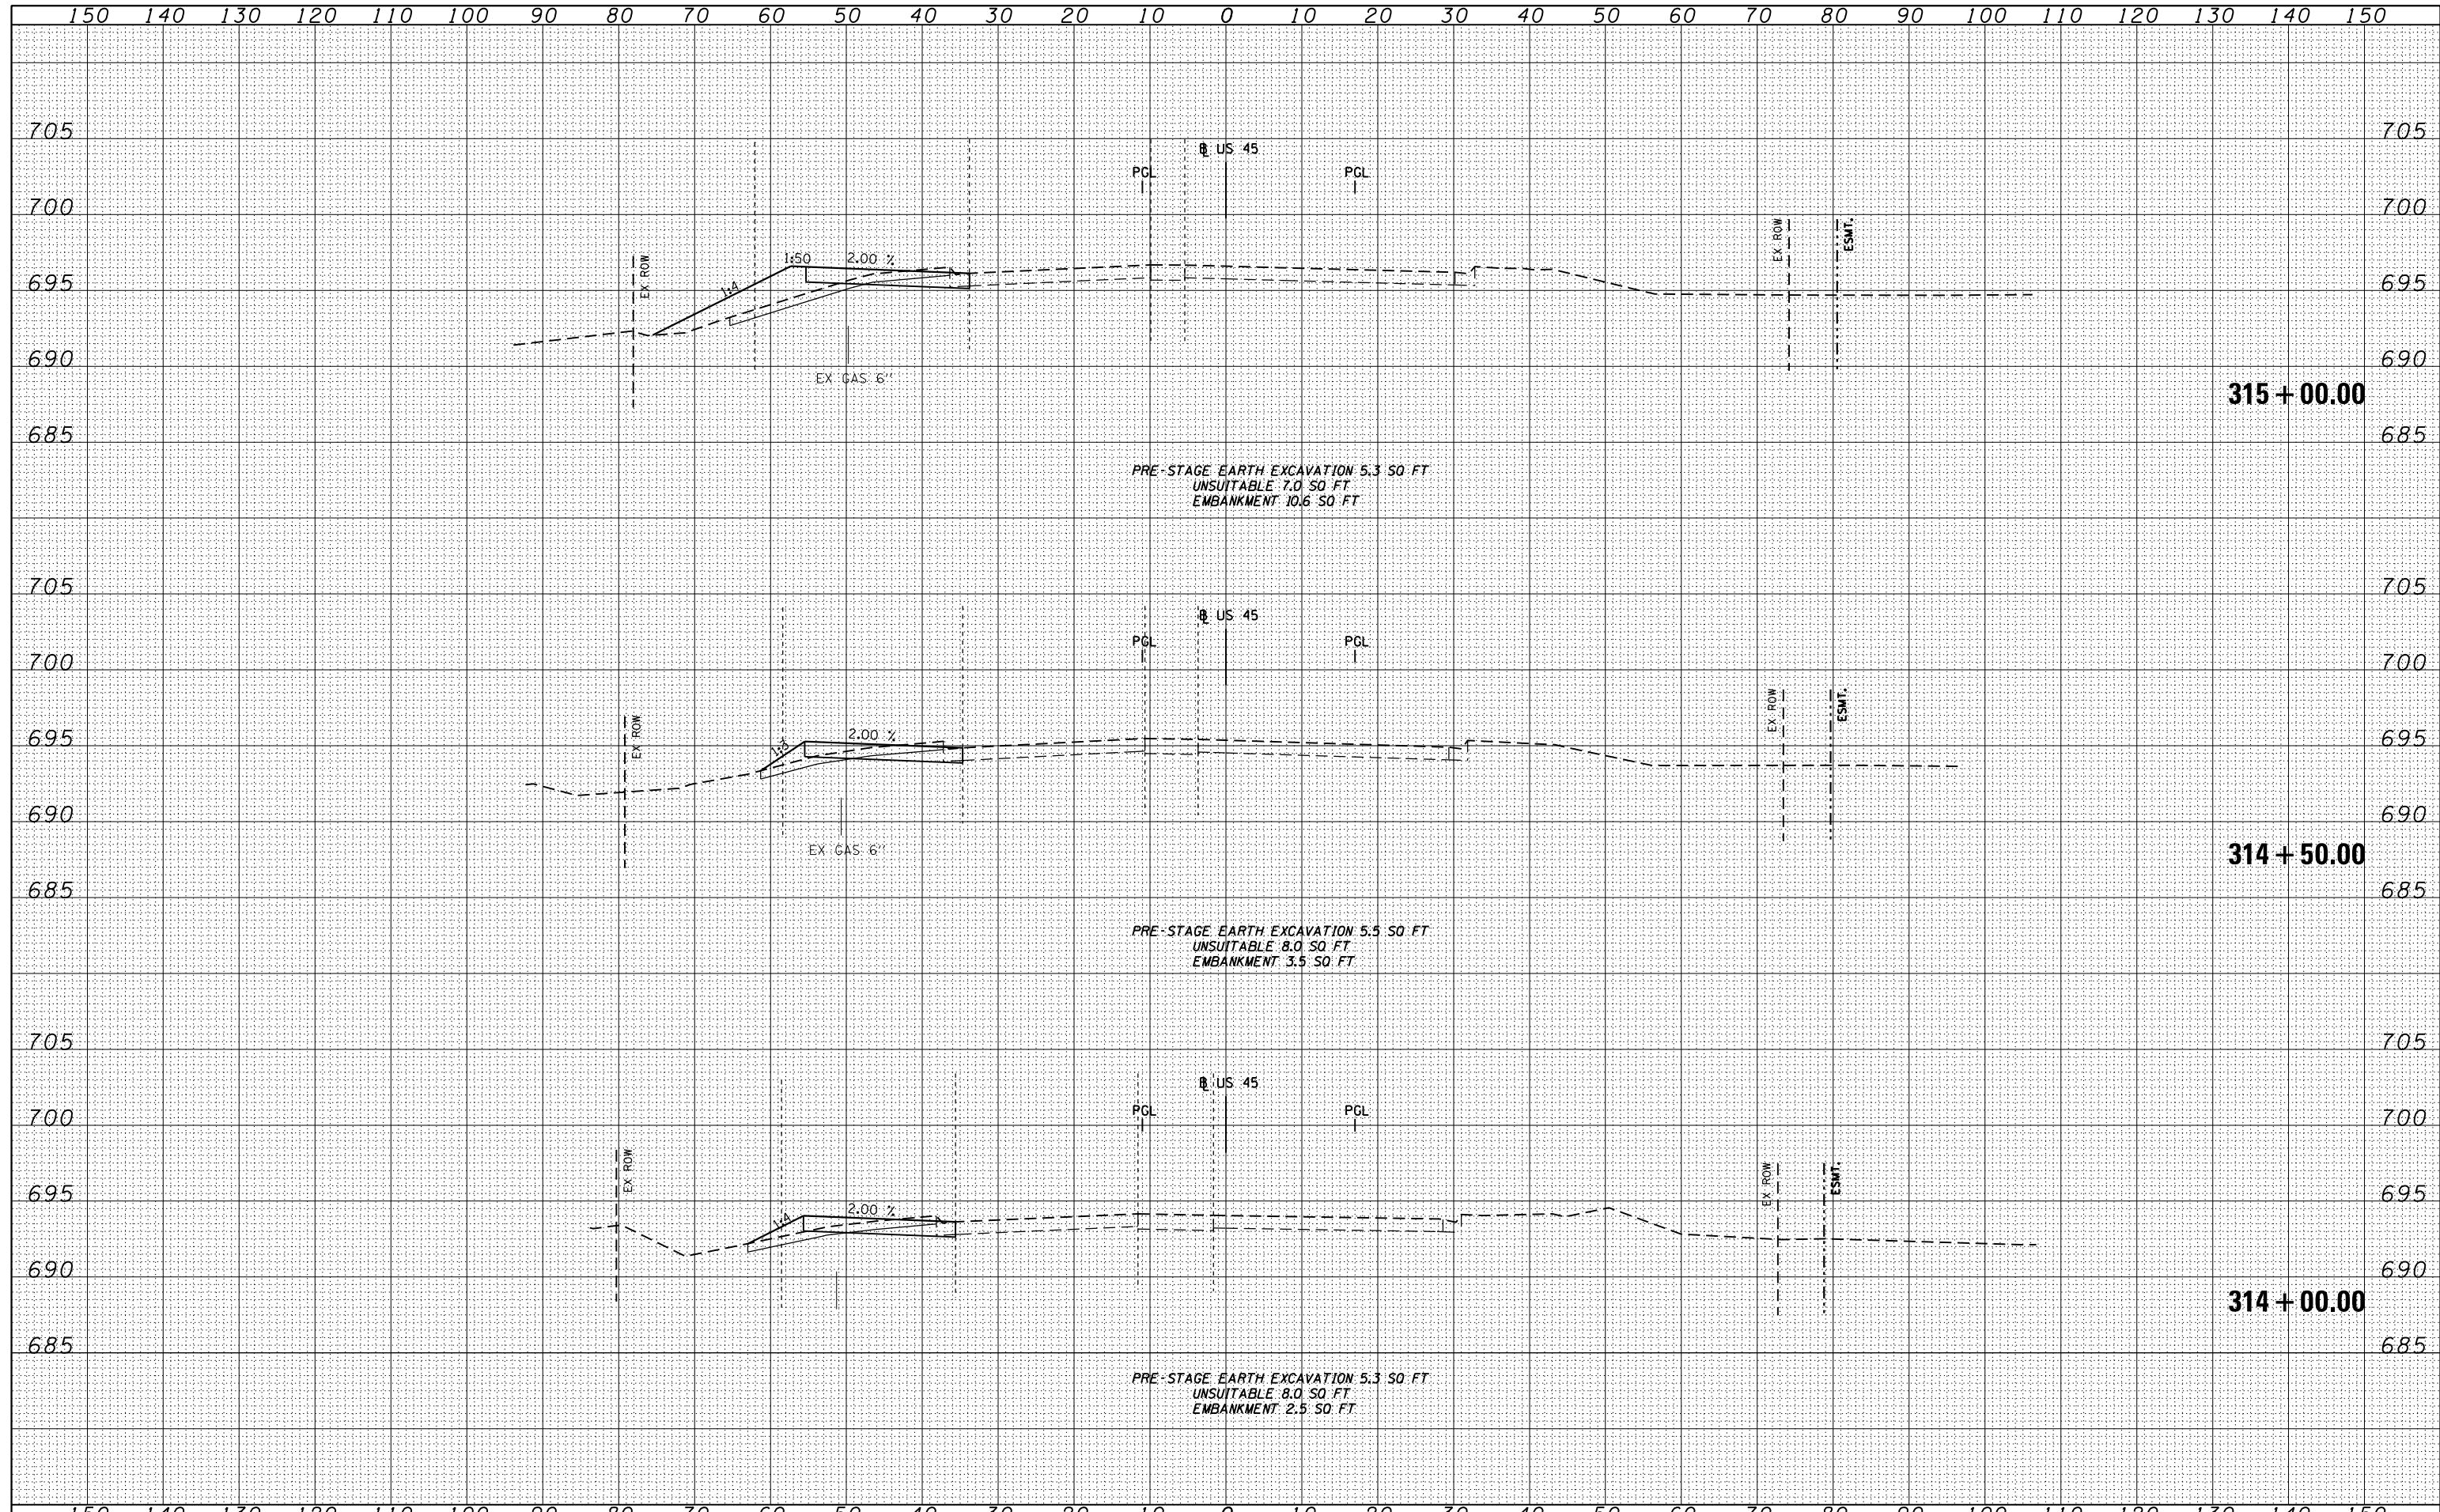

FILE NAME =	USER NAME = Anthony.Plutz	DESIGNED - TRK	REVISED -	STATE OF ILLINOIS DEPARTMENT OF TRANSPORTATION	US 45 TEMPORARY PAVEMENT CROSS SECTIONS			F.A.P. RTE.	SECTION	COUNTY	TOTAL SHEETS	SHEET NO.
D160M62-SHT-XSSHT11.dgn		DRAWN - TRK	REVISED -		330	103R-5	COOK	778	527			
PLOT SCALE = 20.0000' / in.		CHECKED - MJT	REVISED -		XS-TUS45-32			CONTRACT NO. 60M62				
PLOT DATE = 3/13/2013		DATE - 03/13/13	REVISED -		SCALE: 1"=10'H; 1"=5'			SHEET NO. 32 OF 105 SHEETS STA. 316+00.00 TO STA. 316+60.00				