


DATE	
BY	
FINISHED SURVEY	
PLOTTED	
TEMPLATE	
NOTE BOOK	
AREAS CHECKED	
NO.	

DATE	
BY	
ORIGINAL SURVEY	
PLOTTED	
TEMPLATE	
NOTE BOOK	
AREAS CHECKED	
NO.	

100 S. WACKER DR.  
 CHICAGO, IL 60606  
 TEL 312-939-1000  
 FAX 312-939-4198

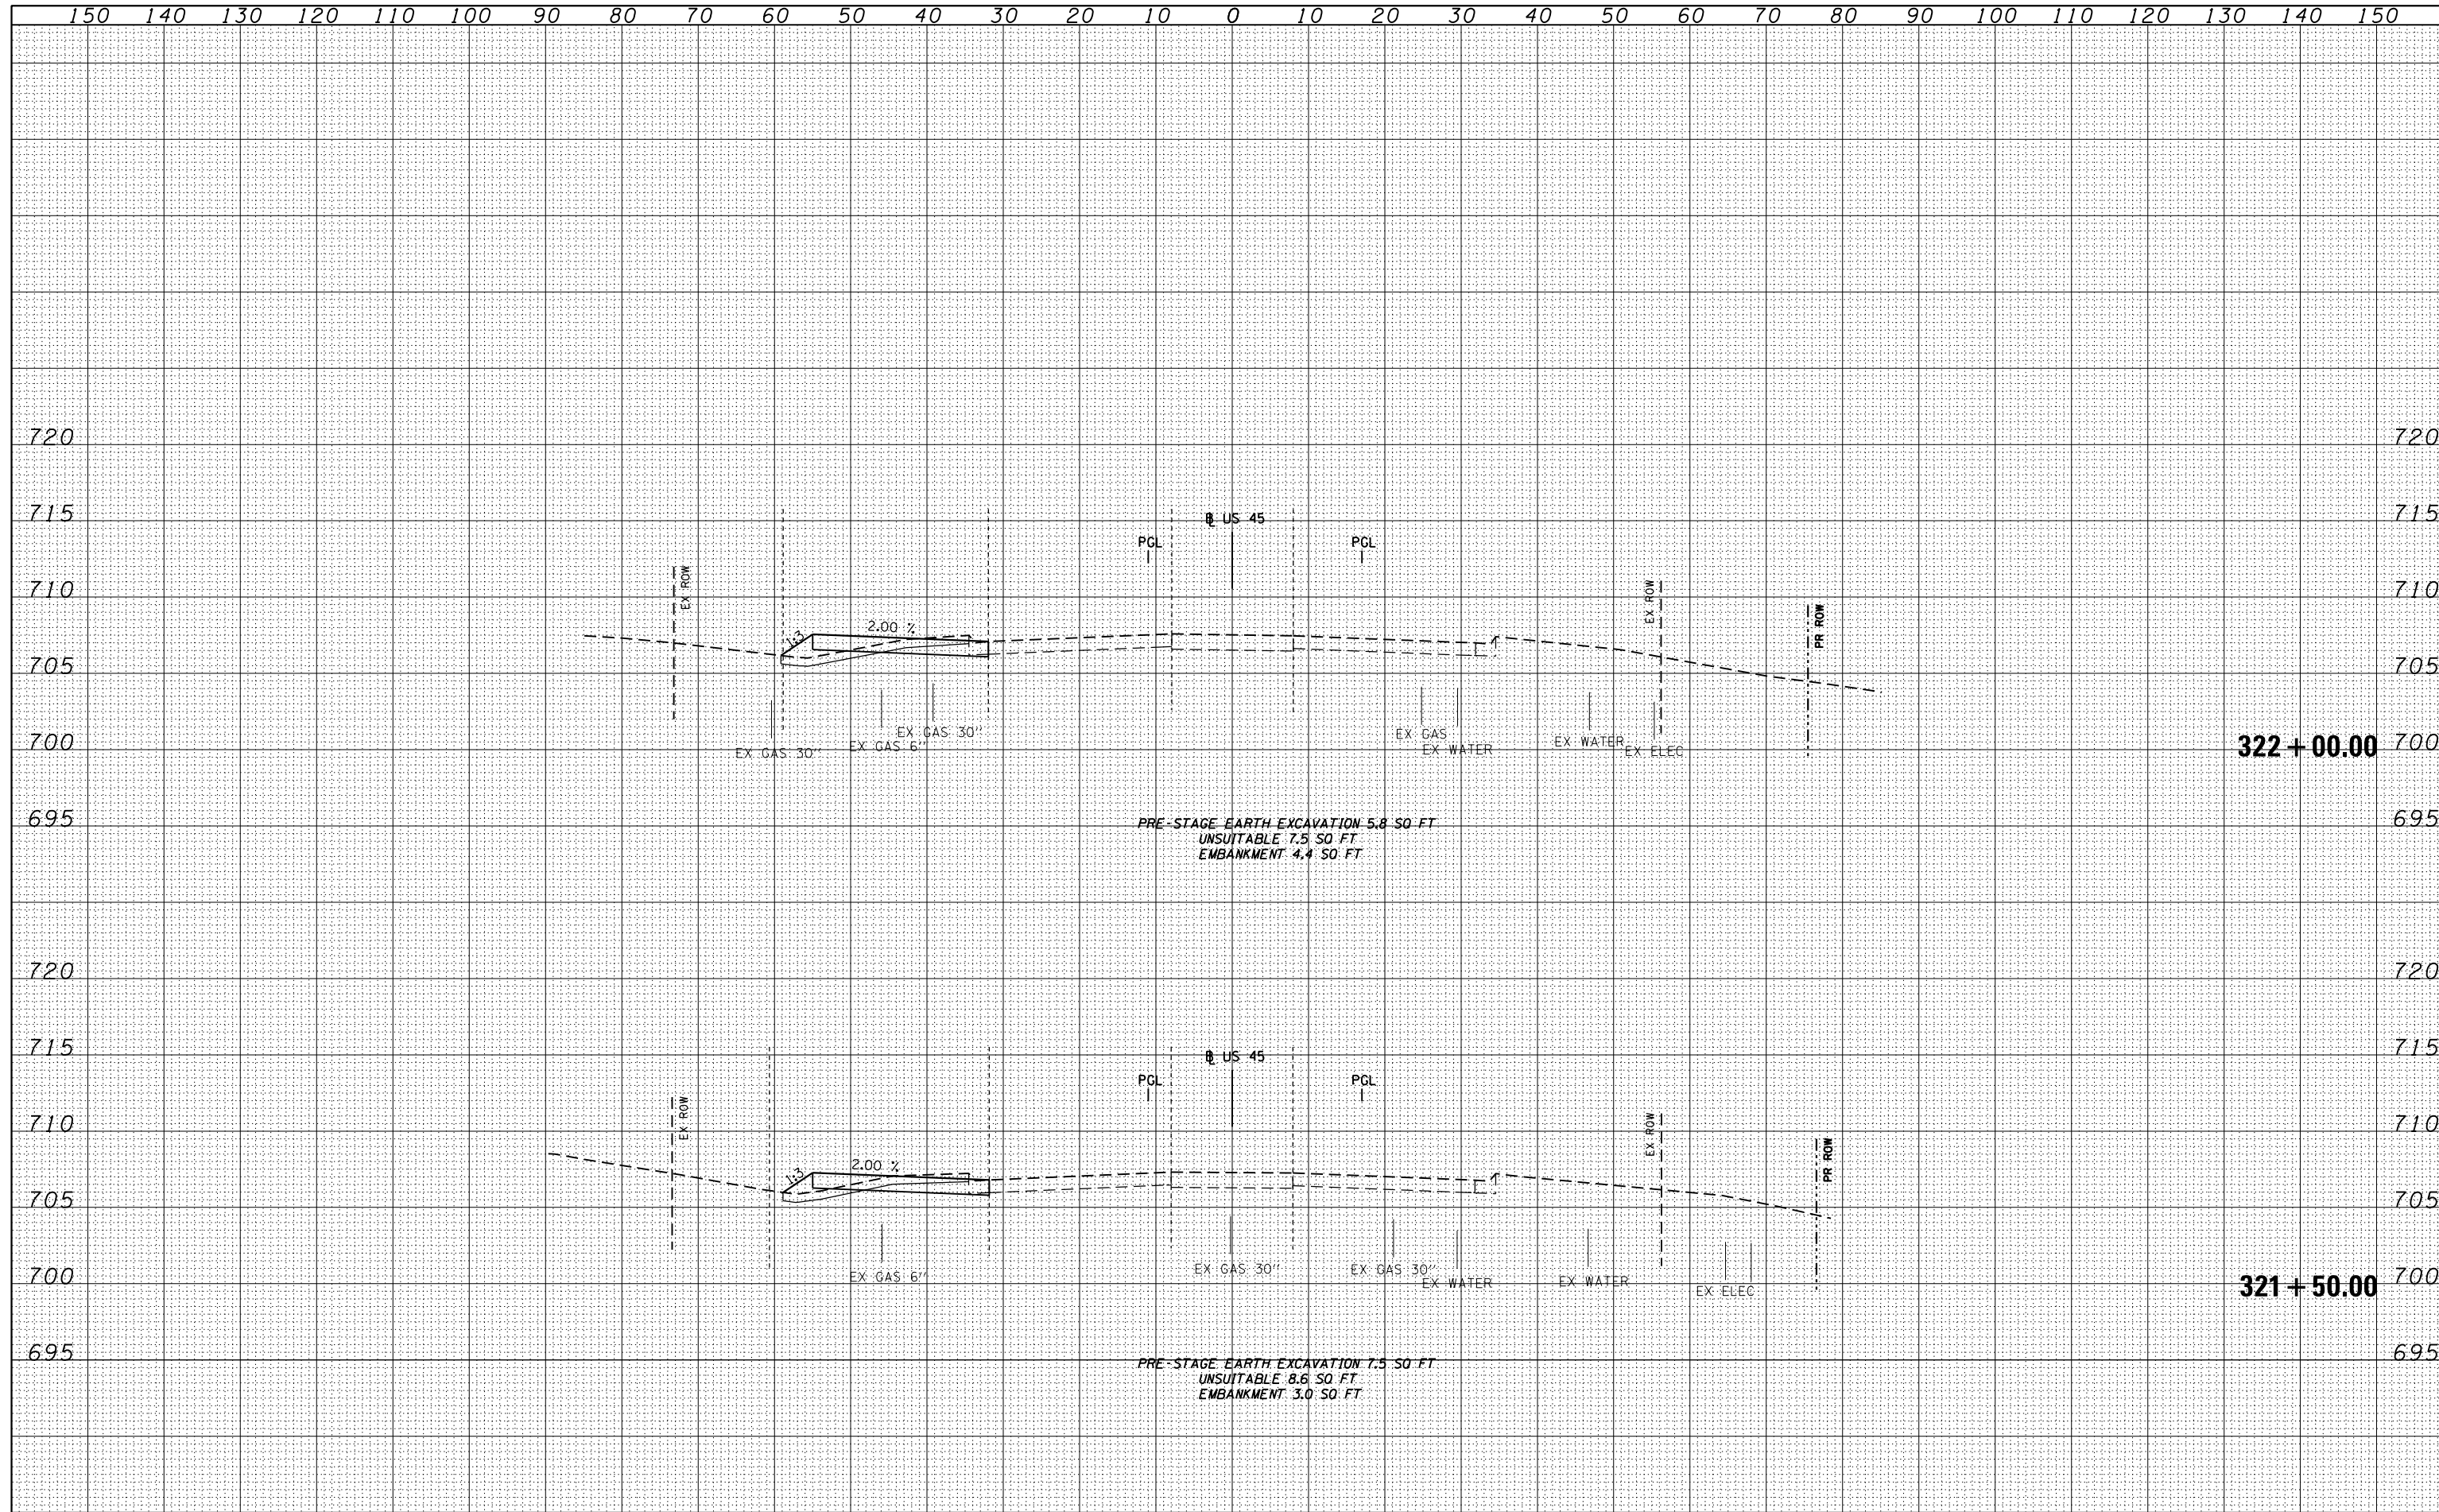

FILE NAME =	USER NAME = Anthony.Plutz	DESIGNED - TRK	REVISED -	<b>STATE OF ILLINOIS</b> <b>DEPARTMENT OF TRANSPORTATION</b>	<b>US 45 TEMPORARY PAVEMENT CROSS SECTIONS</b> - SCALE: 1"=10'H; 1"=5'V SHEET NO. 38 OF 105 SHEETS STA. 322+50.00 TO STA. 322+00.00	F.A.P. RTE.	SECTION	COUNTY	TOTAL SHEETS	SHEET NO.
D160M62-SHT-XSSHT11.dgn		DRAWN - TRK	REVISED -			330	103R-5	COOK	778	533
		CHECKED - MJT	REVISED -			<b>XS-TUS45-38</b>		CONTRACT NO. 60M62		
		DATE - 03/13/13	REVISED -			ILLINOIS FED. AID PROJECT				