


DATE	
BY	
FINISHED SURVEY	
PLOTTED	
NOTE BOOK	
AREAS CHECKED	

DATE	
BY	
ORIGINAL SURVEY	
PLOTTED	
NOTE BOOK	
AREAS CHECKED	

100 S. WACKER DR.  
 CHICAGO, IL 60606  
 TEL 312/939-1000  
 FAX 312/939-4198

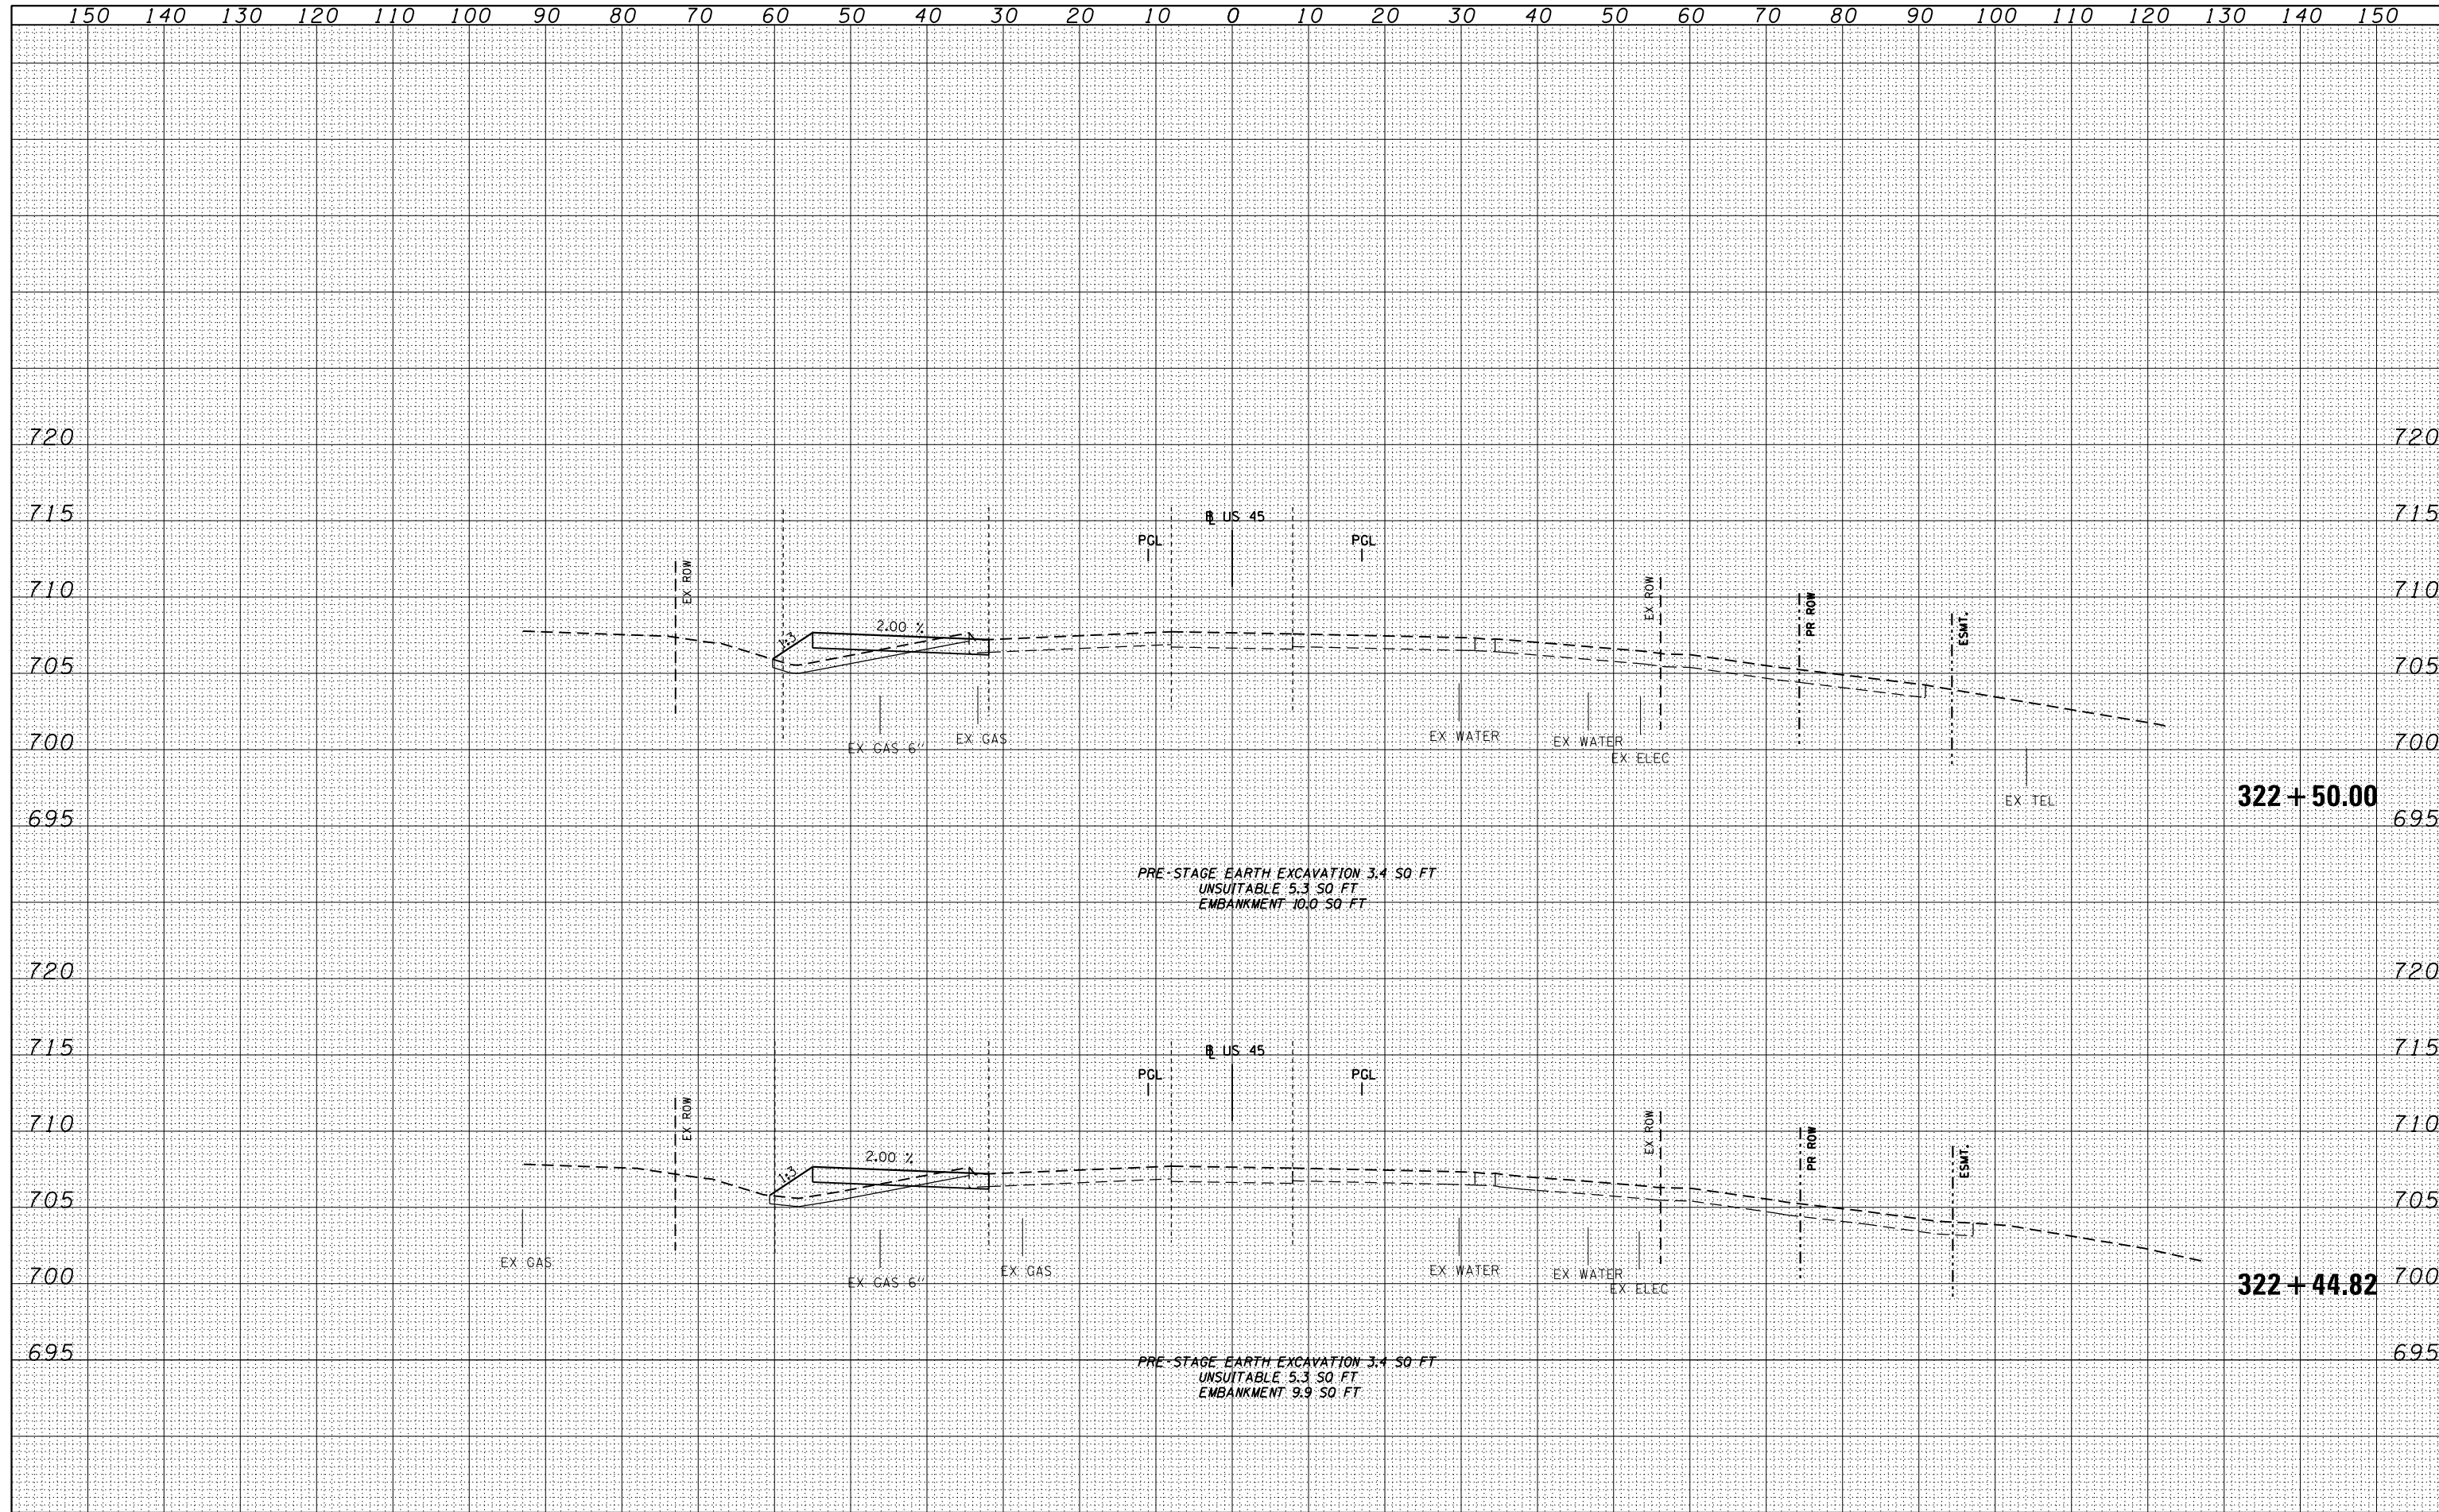

FILE NAME = D160M62-SHT-XSSHT11.dgn	USER NAME = Anthony.Plutz	DESIGNED - TRK	REVISIED -	<b>STATE OF ILLINOIS</b> <b>DEPARTMENT OF TRANSPORTATION</b> <b>US 45 TEMPORARY PAVEMENT CROSS SECTIONS</b> SCALE: 1"=10'H; 1"=5'V SHEET NO. 39 OF 105 SHEETS STA. 322+00.00 TO STA. 323+00.00	F.A.P. RTE. 330	SECTION 103R-5	COUNTY COOK	TOTAL SHEETS 778	SHEET NO. 534	
	PLOT SCALE = 20.0000' / in.	CHECKED - MJT	REVISIED -		<b>XS-TUS45-39</b>		CONTRACT NO. 60M62			
	PLOT DATE = 3/13/2013	DATE - 03/13/13	REVISIED -		ILLINOIS FED. AID PROJECT					