


DATE	
BY	
SURVEYED	
PLOTTED	
TEMPLATE	
AREAS	
CHECKED	
FINISH	
NO.	

DATE	
BY	
SURVEYED	
PLOTTED	
TEMPLATE	
AREAS	
CHECKED	
FINISH	
NO.	

100 S. WACKER DR.
 CHICAGO, IL 60606
 TEL: (312) 939-0000
 FAX: (312) 939-0198

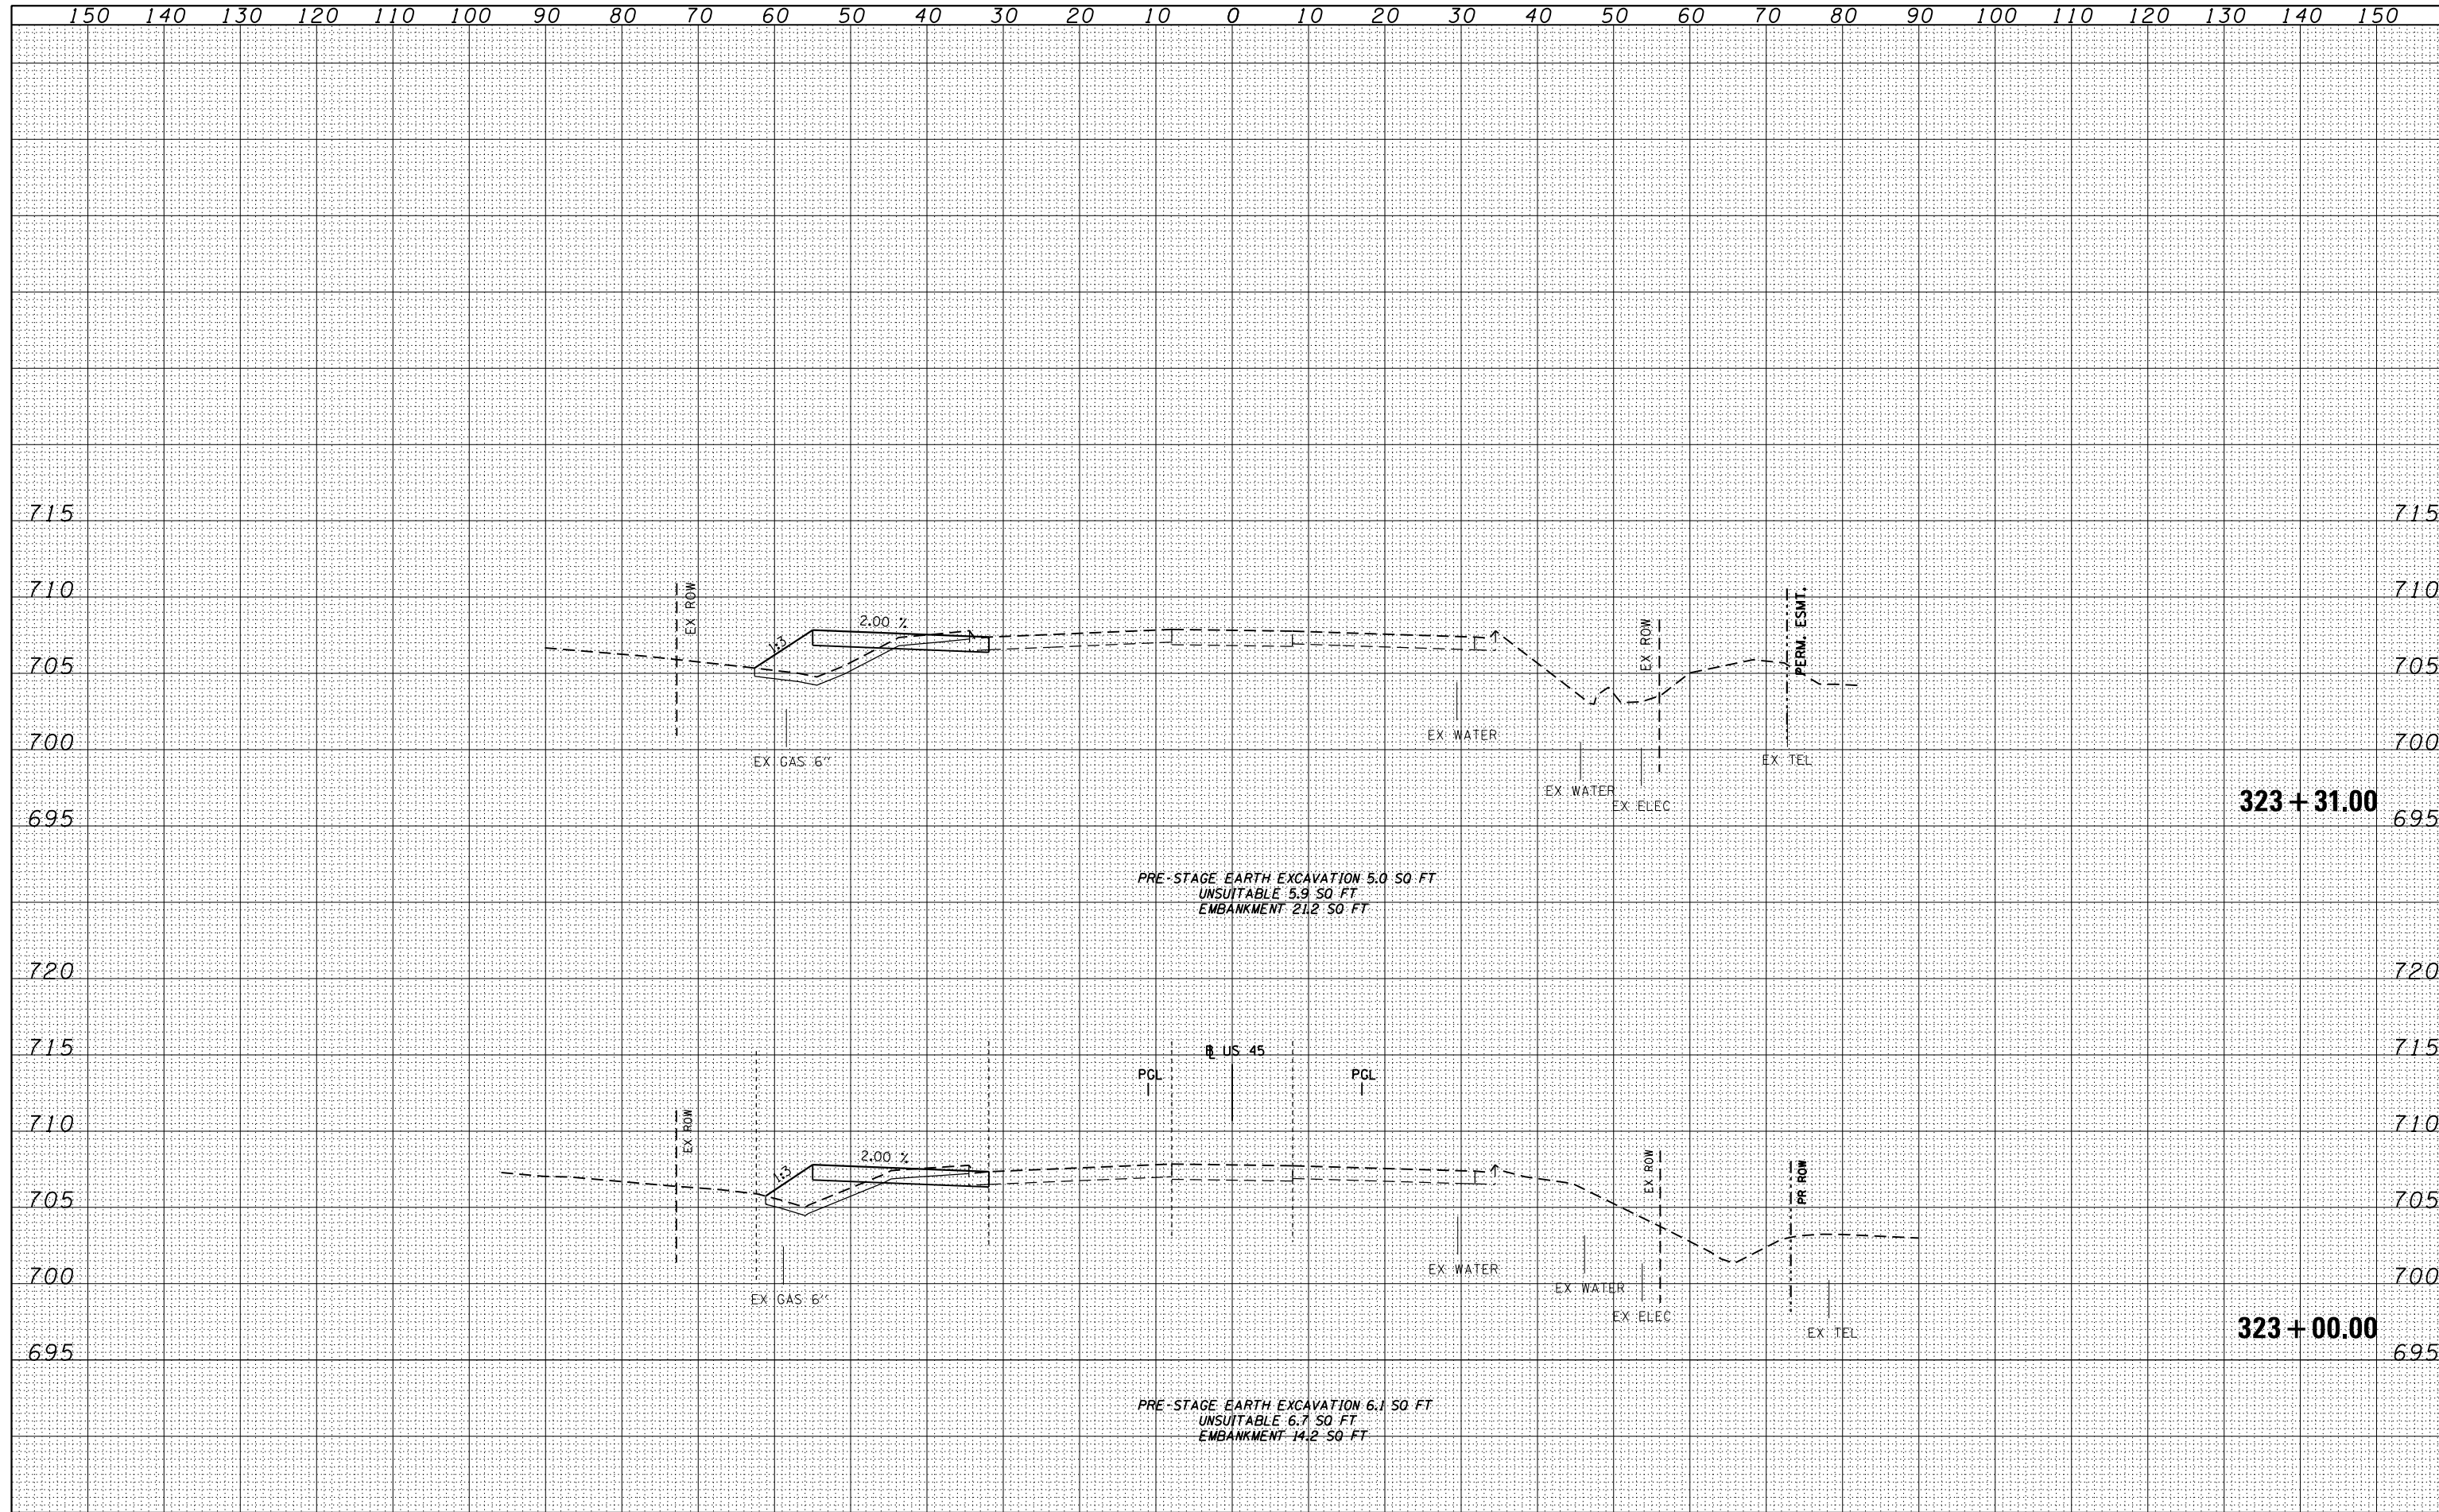

FILE NAME = D:\60M62-SHT-XSST11.dgn	USER NAME = Anthony.Plutz	DESIGNED - TRK	REVISÉ -	STATE OF ILLINOIS DEPARTMENT OF TRANSPORTATION	US 45 TEMPORARY PAVEMENT CROSS SECTIONS SCALE: 1"=10'H; 1"=5'	F.A.P. RTE. 330	SECTION 103R-5	COUNTY COOK	TOTAL SHEETS 778	SHEET NO. 535
PLOT SCALE = 20.0000' / in.	CHECKED - MJT	REVISÉ -	XS-TUS45-40			CONTRACT NO. 60M62				
PLOT DATE = 3/13/2013	DATE - 03/13/13	REVISÉ -	ILLINOIS FED. AID PROJECT							
			SHEET NO. 40 OF 105 SHEETS STA. 323+00.000 TO STA. 323+30.000							