


DATE	
BY	
SURVEYED	
PLOTTED	
TEMPLATE	
NOTE BOOK	
AREAS CHECKED	

DATE	
BY	
SURVEYED	
PLOTTED	
TEMPLATE	
NOTE BOOK	
AREAS CHECKED	

100 S. WACKER DR.
 CHICAGO, IL 60606
 TEL (312) 939-4000
 FAX (312) 939-4198

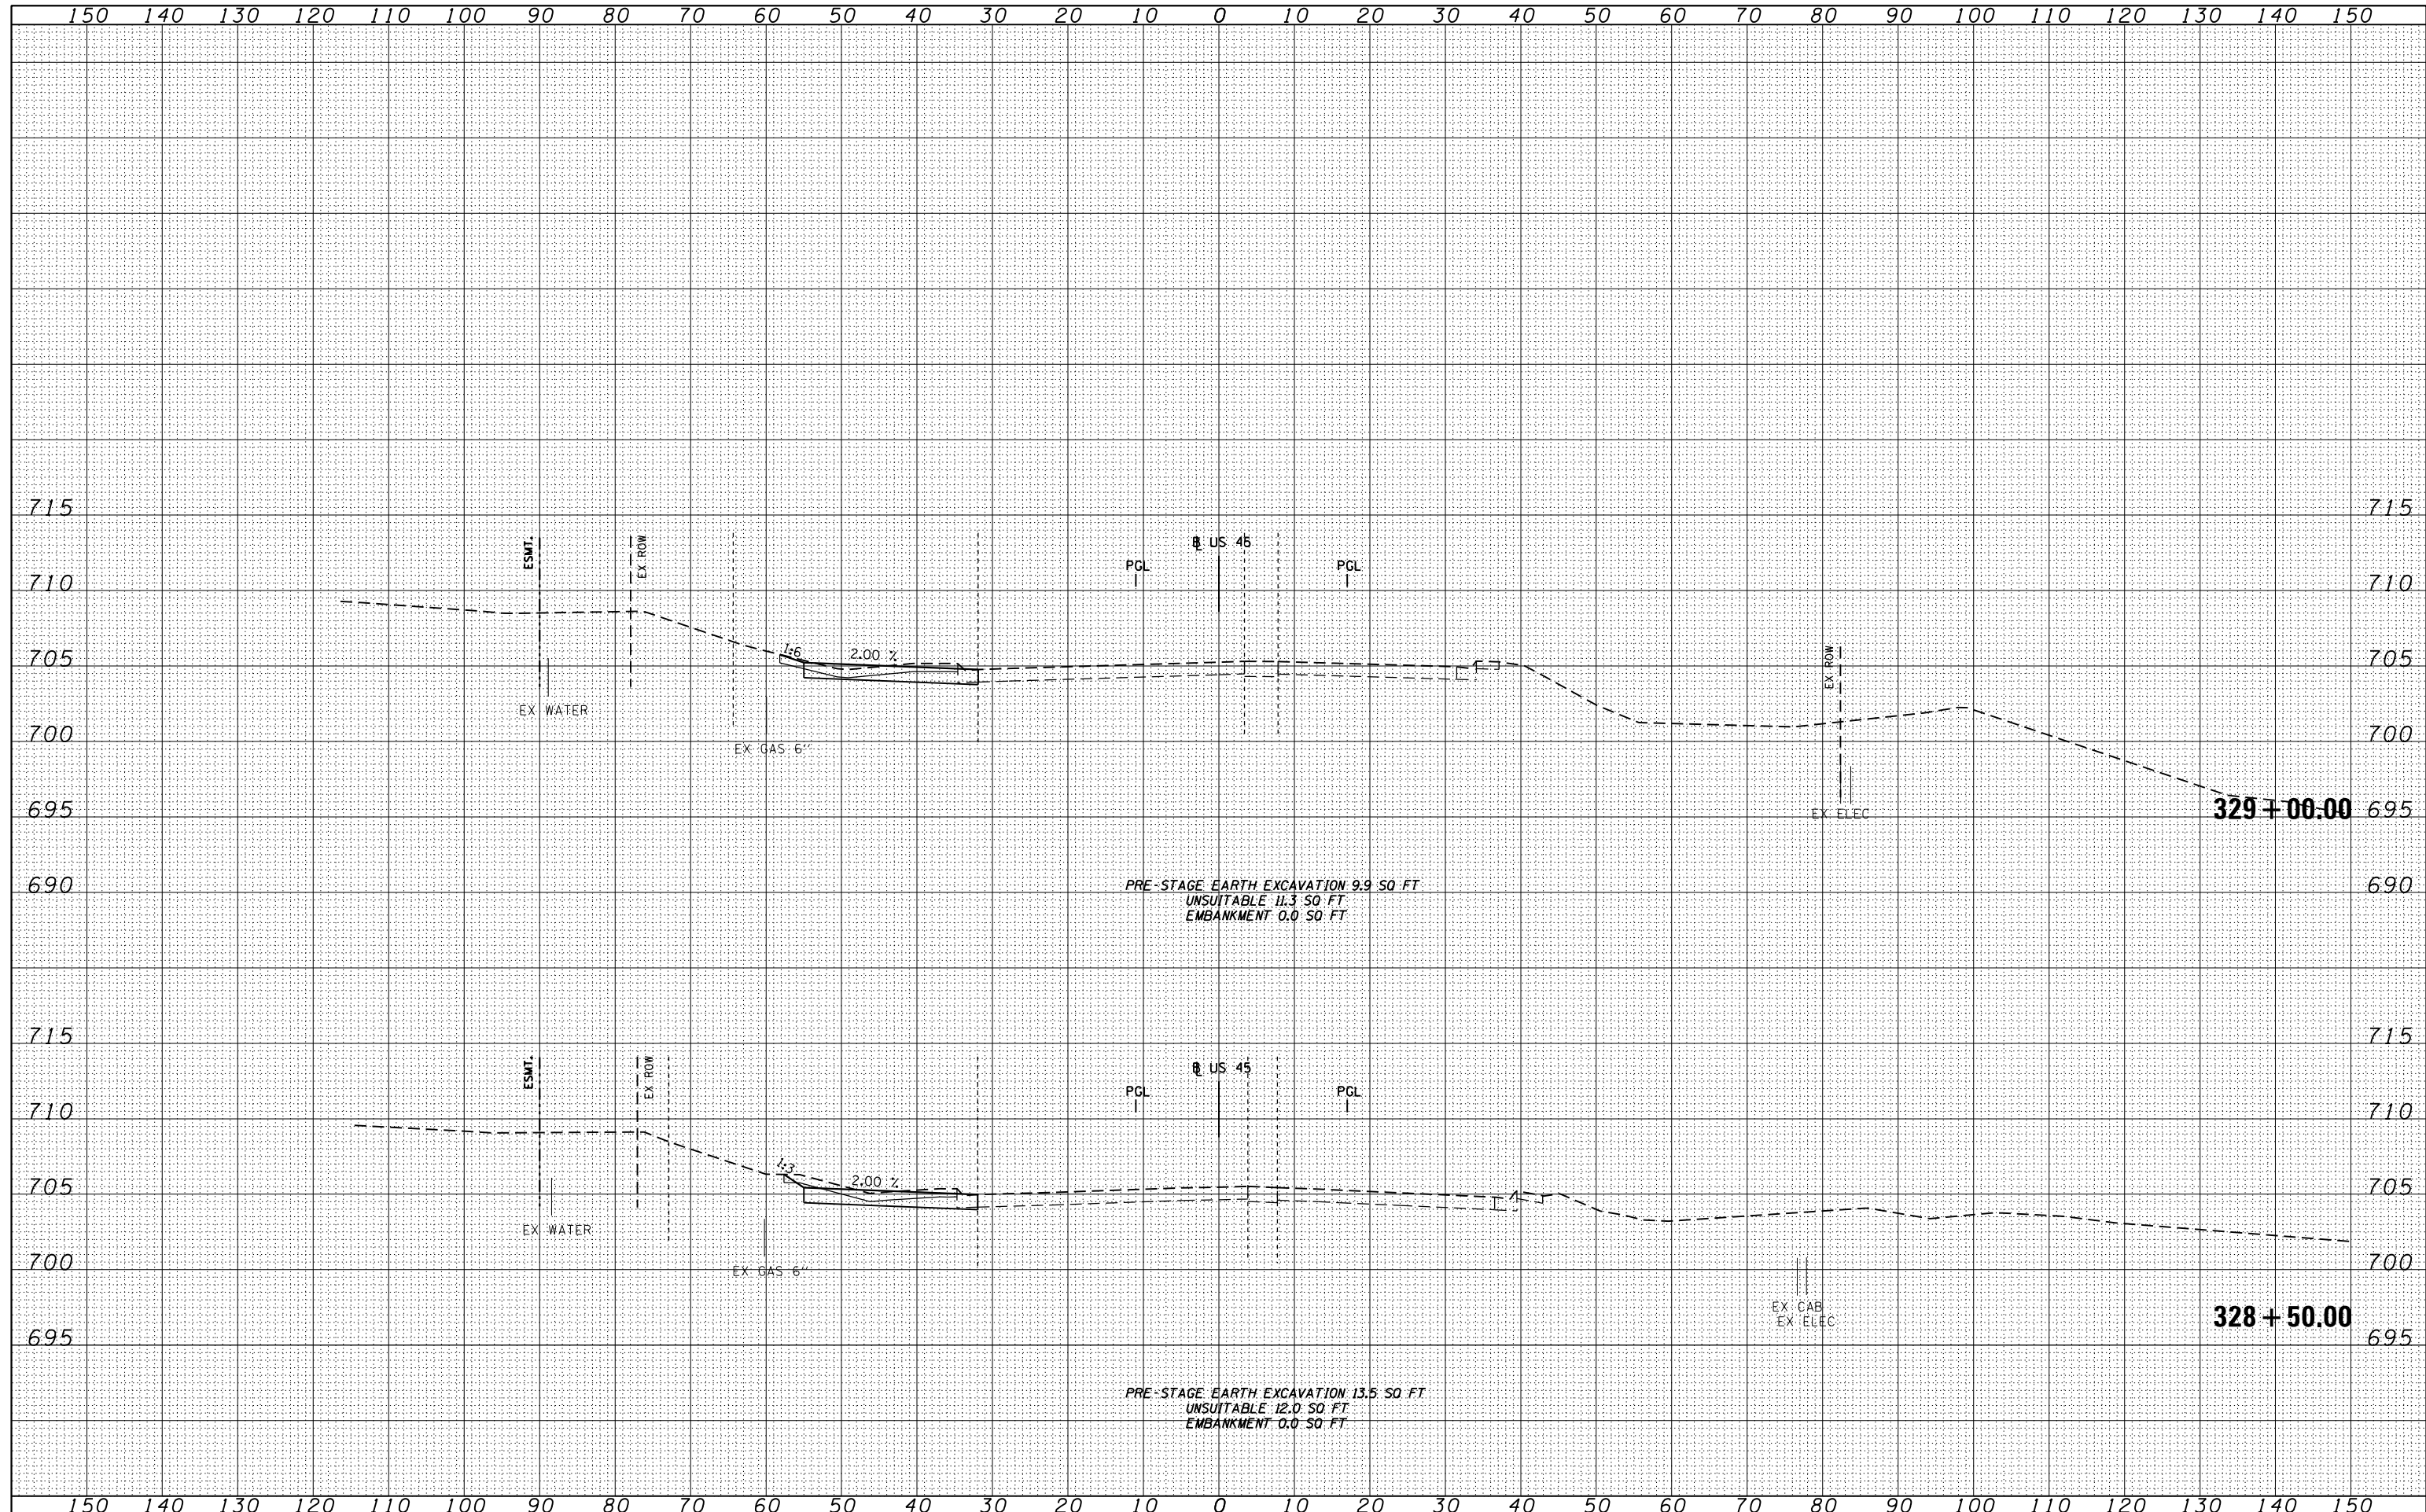

FILE NAME	D160M62-SHT-XSSH11.dgn
USER NAME	Anthony.Plutz
DESIGNED	- TRK
DRAWN	- TRK
CHECKED	- MJT
DATE	- 03/13/13
PLOT SCALE	= 20.0000' / in.
PLOT DATE	- 3/13/2013

DESIGNED	- TRK	REVISED	-
DRAWN	- TRK	REVISED	-
CHECKED	- MJT	REVISED	-
DATE	- 03/13/13	REVISED	-

STATE OF ILLINOIS
 DEPARTMENT OF TRANSPORTATION

US 45 TEMPORARY PAVEMENT CROSS SECTIONS
 SCALE: 1"=10'H; 1"=5'
 SHEET NO. 46 OF 105 SHEETS STA. 328+60.00 TO STA. 329+60.00

F.A.P. RTE.	330	SECTION	103R-5	COUNTY	COOK	TOTAL SHEETS	778	SHEET NO.	541
XS-TUS45-46						CONTRACT NO. 60M62			
ILLINOIS FED. AID PROJECT									