


DATE	
BY	
FINISHED SURVEY	
PLOTTED	
TEMPLATE	
NOTE BOOK	
AREAS CHECKED	

DATE	
BY	
ORIGINAL SURVEY	
PLOTTED	
TEMPLATE	
NOTE BOOK	
AREAS CHECKED	

100 S. WACKER DR.
 CHICAGO, IL 60606
 TEL 312/939-4000
 FAX 312/939-4198

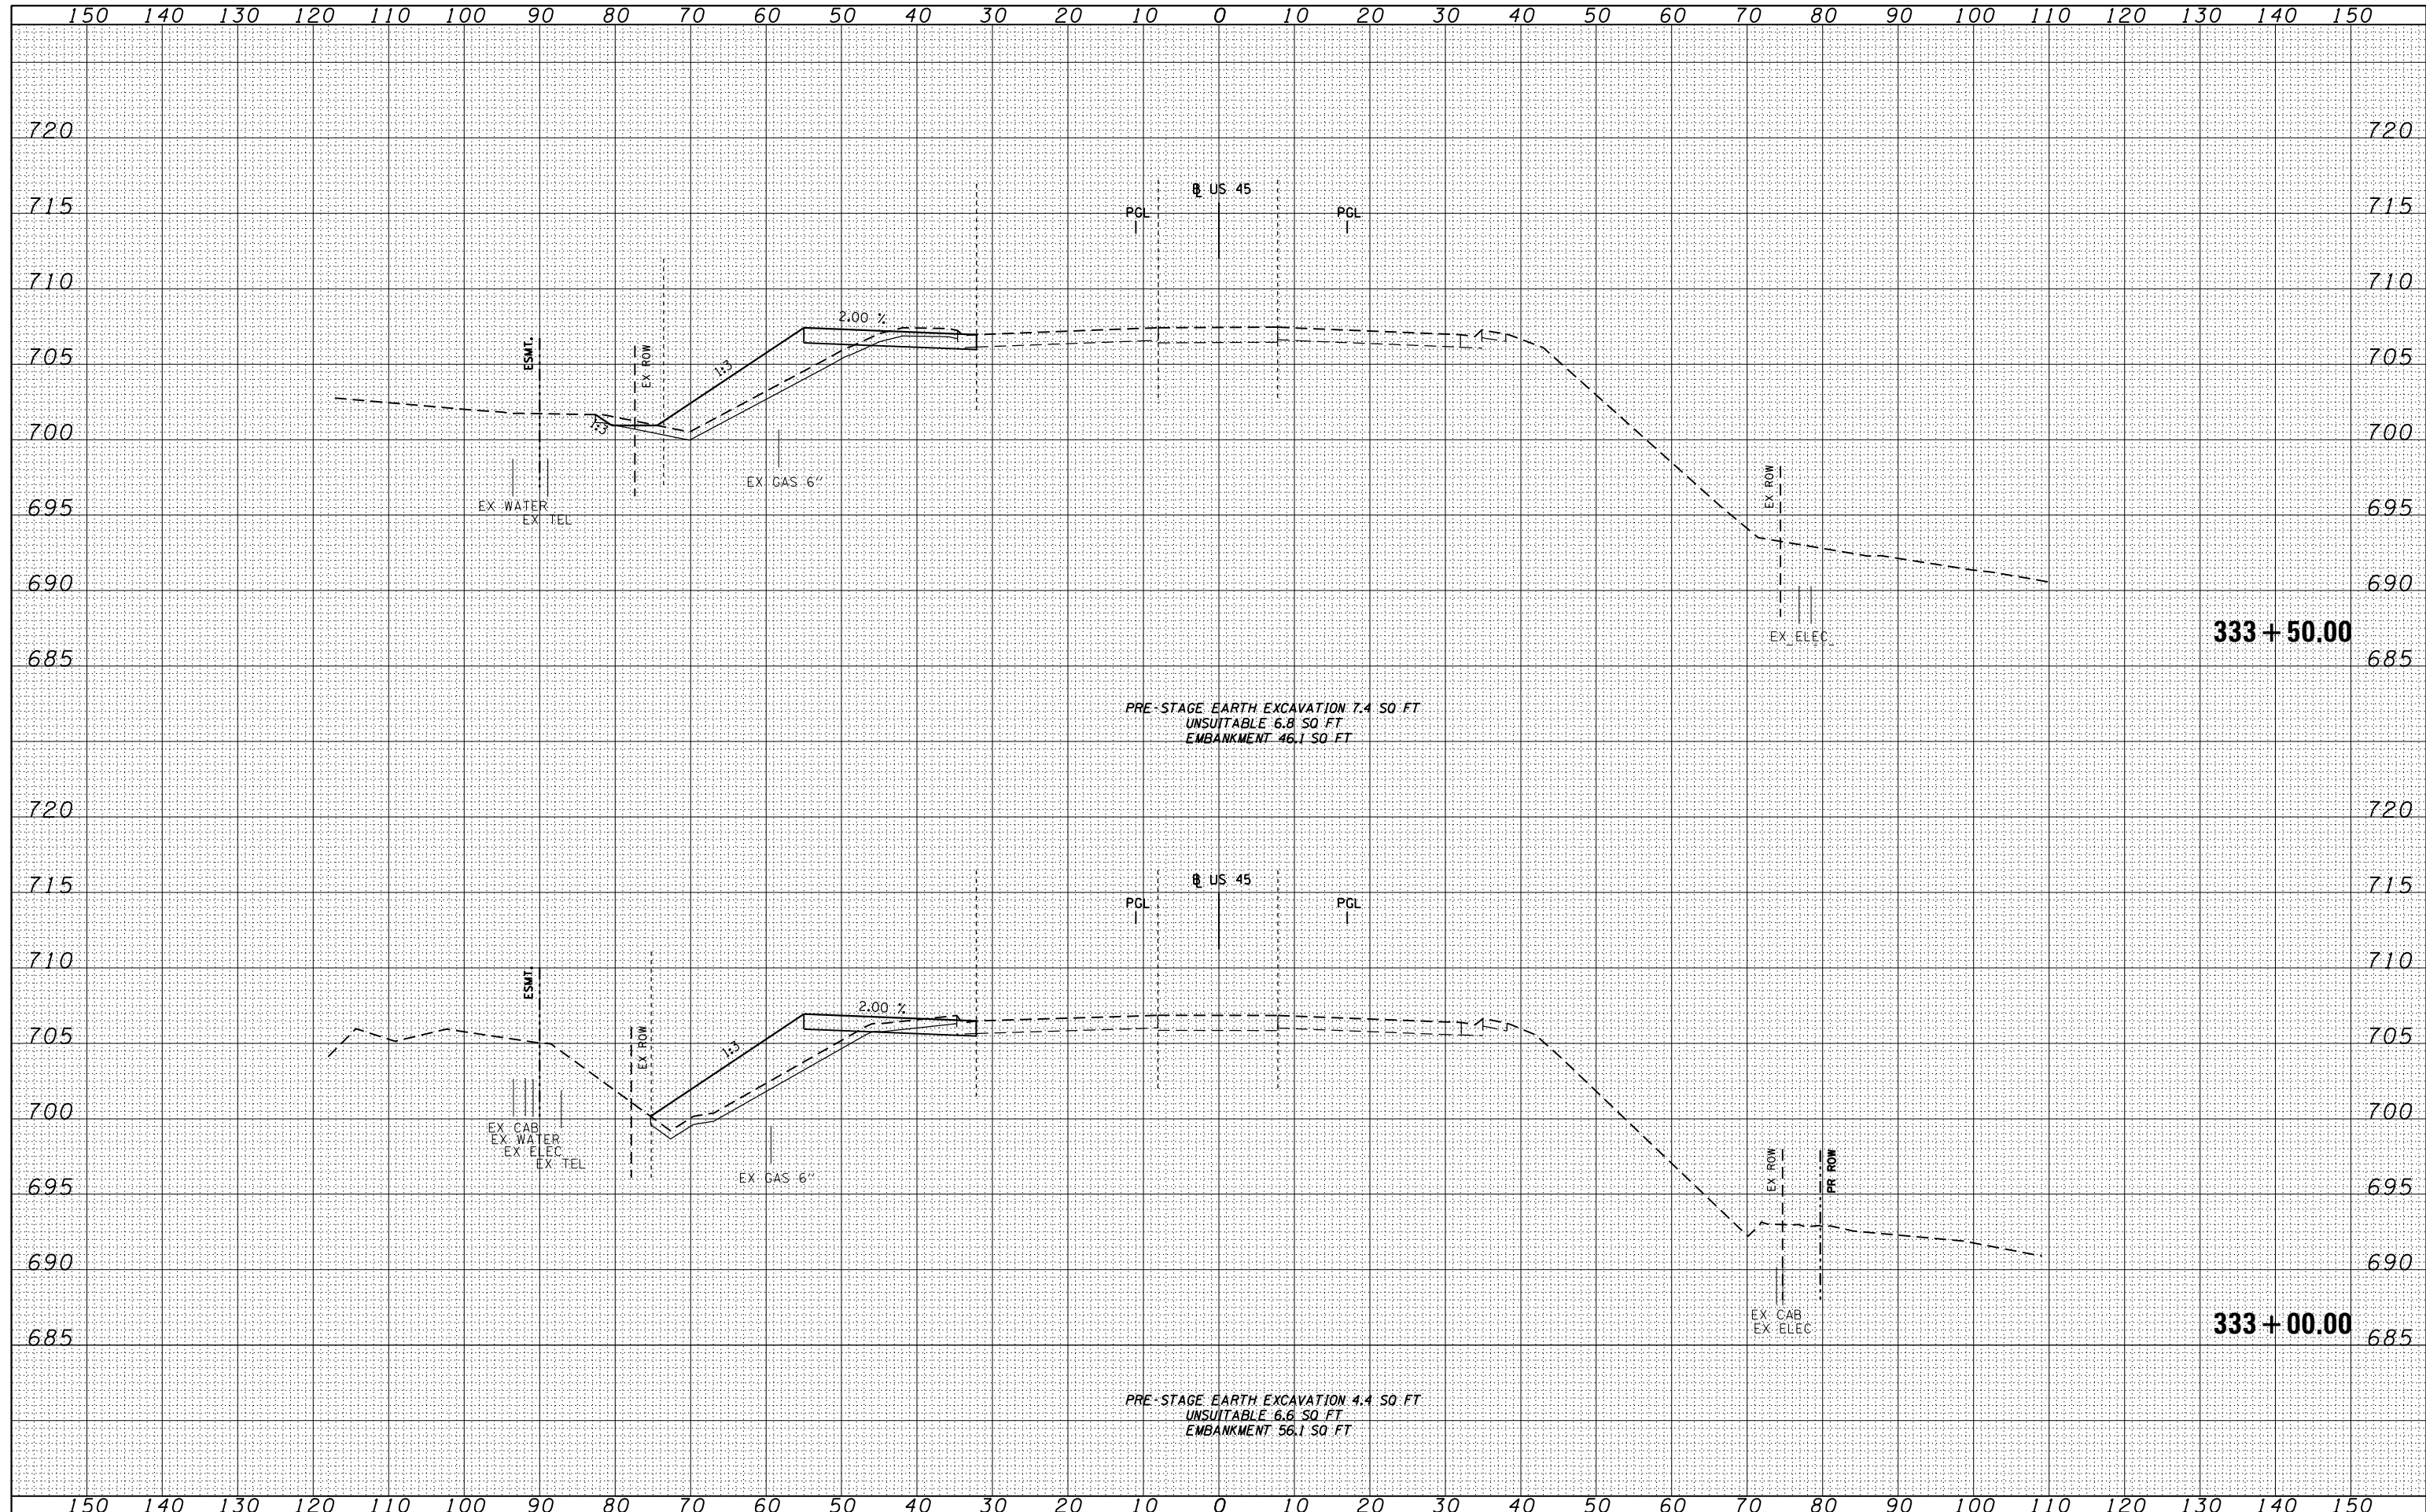

PRE-STAGE EARTH EXCAVATION 7.4 SQ FT
 UNSUITABLE 6.8 SQ FT
 EMBANKMENT 46.1 SQ FT

PRE-STAGE EARTH EXCAVATION 4.4 SQ FT
 UNSUITABLE 6.6 SQ FT
 EMBANKMENT 56.1 SQ FT

FILE NAME :	D160M62-SHT-XSSHT11.dgn
-------------	-------------------------

USER NAME :	Anthony.Plutz
DESIGNED :	TRK
DRAWN :	TRK
CHECKED :	MJT
DATE :	03/13/13

REVISED :	
REVISED :	
REVISED :	
REVISED :	

STATE OF ILLINOIS
 DEPARTMENT OF TRANSPORTATION

US 45 TEMPORARY PAVEMENT CROSS SECTIONS

SCALE: 1"=10'H; 1"=5' V SHEET NO. 52 OF 105 SHEETS STA. 333+60.00 TO STA. 333+60.00

F.A.P. RTE.	SECTION	COUNTY	TOTAL SHEETS	SHEET NO.
330	103R-5	COOK	778	547
XS-TUS45-52		CONTRACT NO. 60M62		
ILLINOIS FED. AID PROJECT				