


DATE	
BY	
SURVEYED	
PLOTTED	
TEMPLATE	
AREAS	
CHECKED	
FINISH	
NO.	

DATE	
BY	
SURVEYED	
PLOTTED	
TEMPLATE	
AREAS	
CHECKED	
FINISH	
NO.	

100 S. WACKER DR.  
 CHICAGO, IL 60606  
 TEL 312-939-1000  
 FAX 312-939-4198

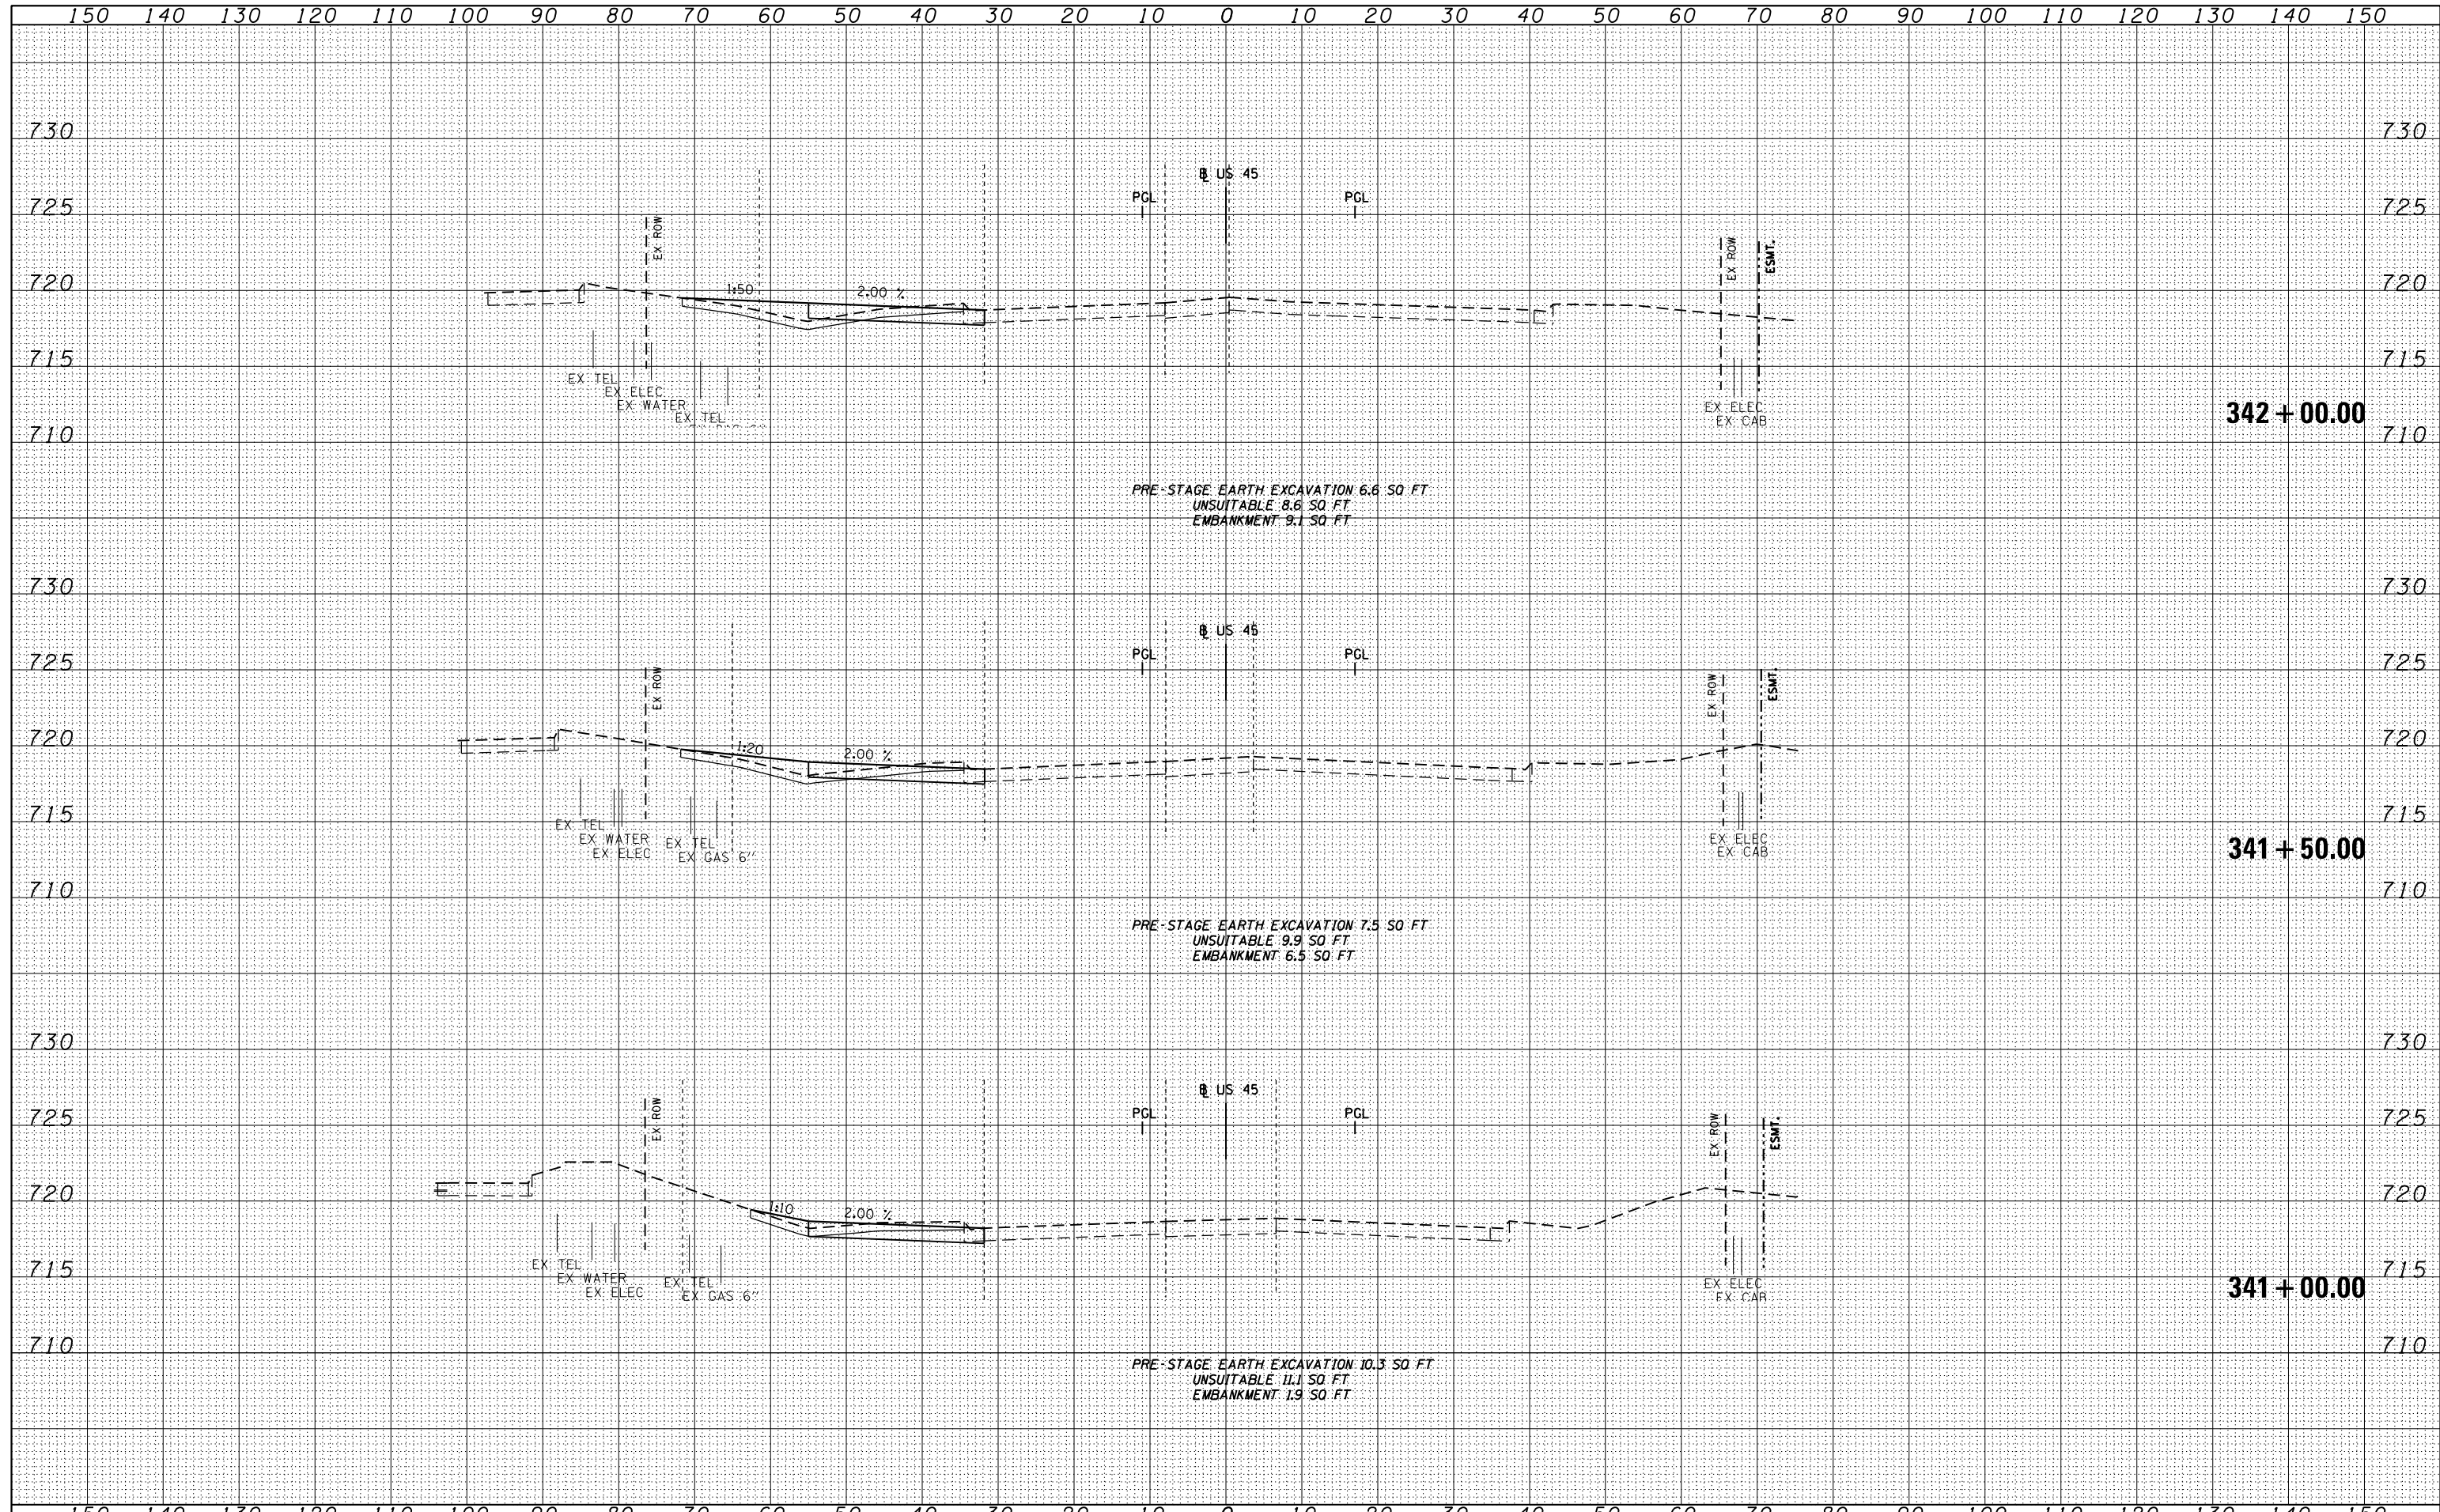

FILE NAME =	USER NAME = Anthony.Plutz
D160M62-SHT-XSSH11.dgn	DESIGNED - TRK
	DRAWN - TRK
	CHECKED - MJT
	DATE - 03/13/13
	REVISIED -
	REVISIED -
	REVISIED -
	REVISIED -

PLOT SCALE = 20.0000' / in.	REVISIED -
PLOT DATE = 3/13/2013	REVISIED -

STATE OF ILLINOIS  
 DEPARTMENT OF TRANSPORTATION

US 55 TEMPORARY PAVEMENT CROSS SECTIONS  
 SCALE: 1"=10'H; 1"=5' V SHEET NO. 59 OF 105 SHEETS STA. 341+00.00 TO STA. 342+00.00

F.A.P. RTE.	SECTION	COUNTY	TOTAL SHEETS	SHEET NO.
330	103R-5	COOK	778	554
XS-TUS45-59			CONTRACT NO. 60M62	
ILLINOIS FED. AID PROJECT				