


DATE	
BY	
SURVEYED	
PLOTTED	
TEMPLATE	
NOTE BOOK	
AREAS CHECKED	

DATE	
BY	
SURVEYED	
PLOTTED	
TEMPLATE	
NOTE BOOK	
AREAS CHECKED	

100 S. WACKER DR.
 CHICAGO, IL 60606
 TEL 312/939-4000
 FAX 312/939-4198

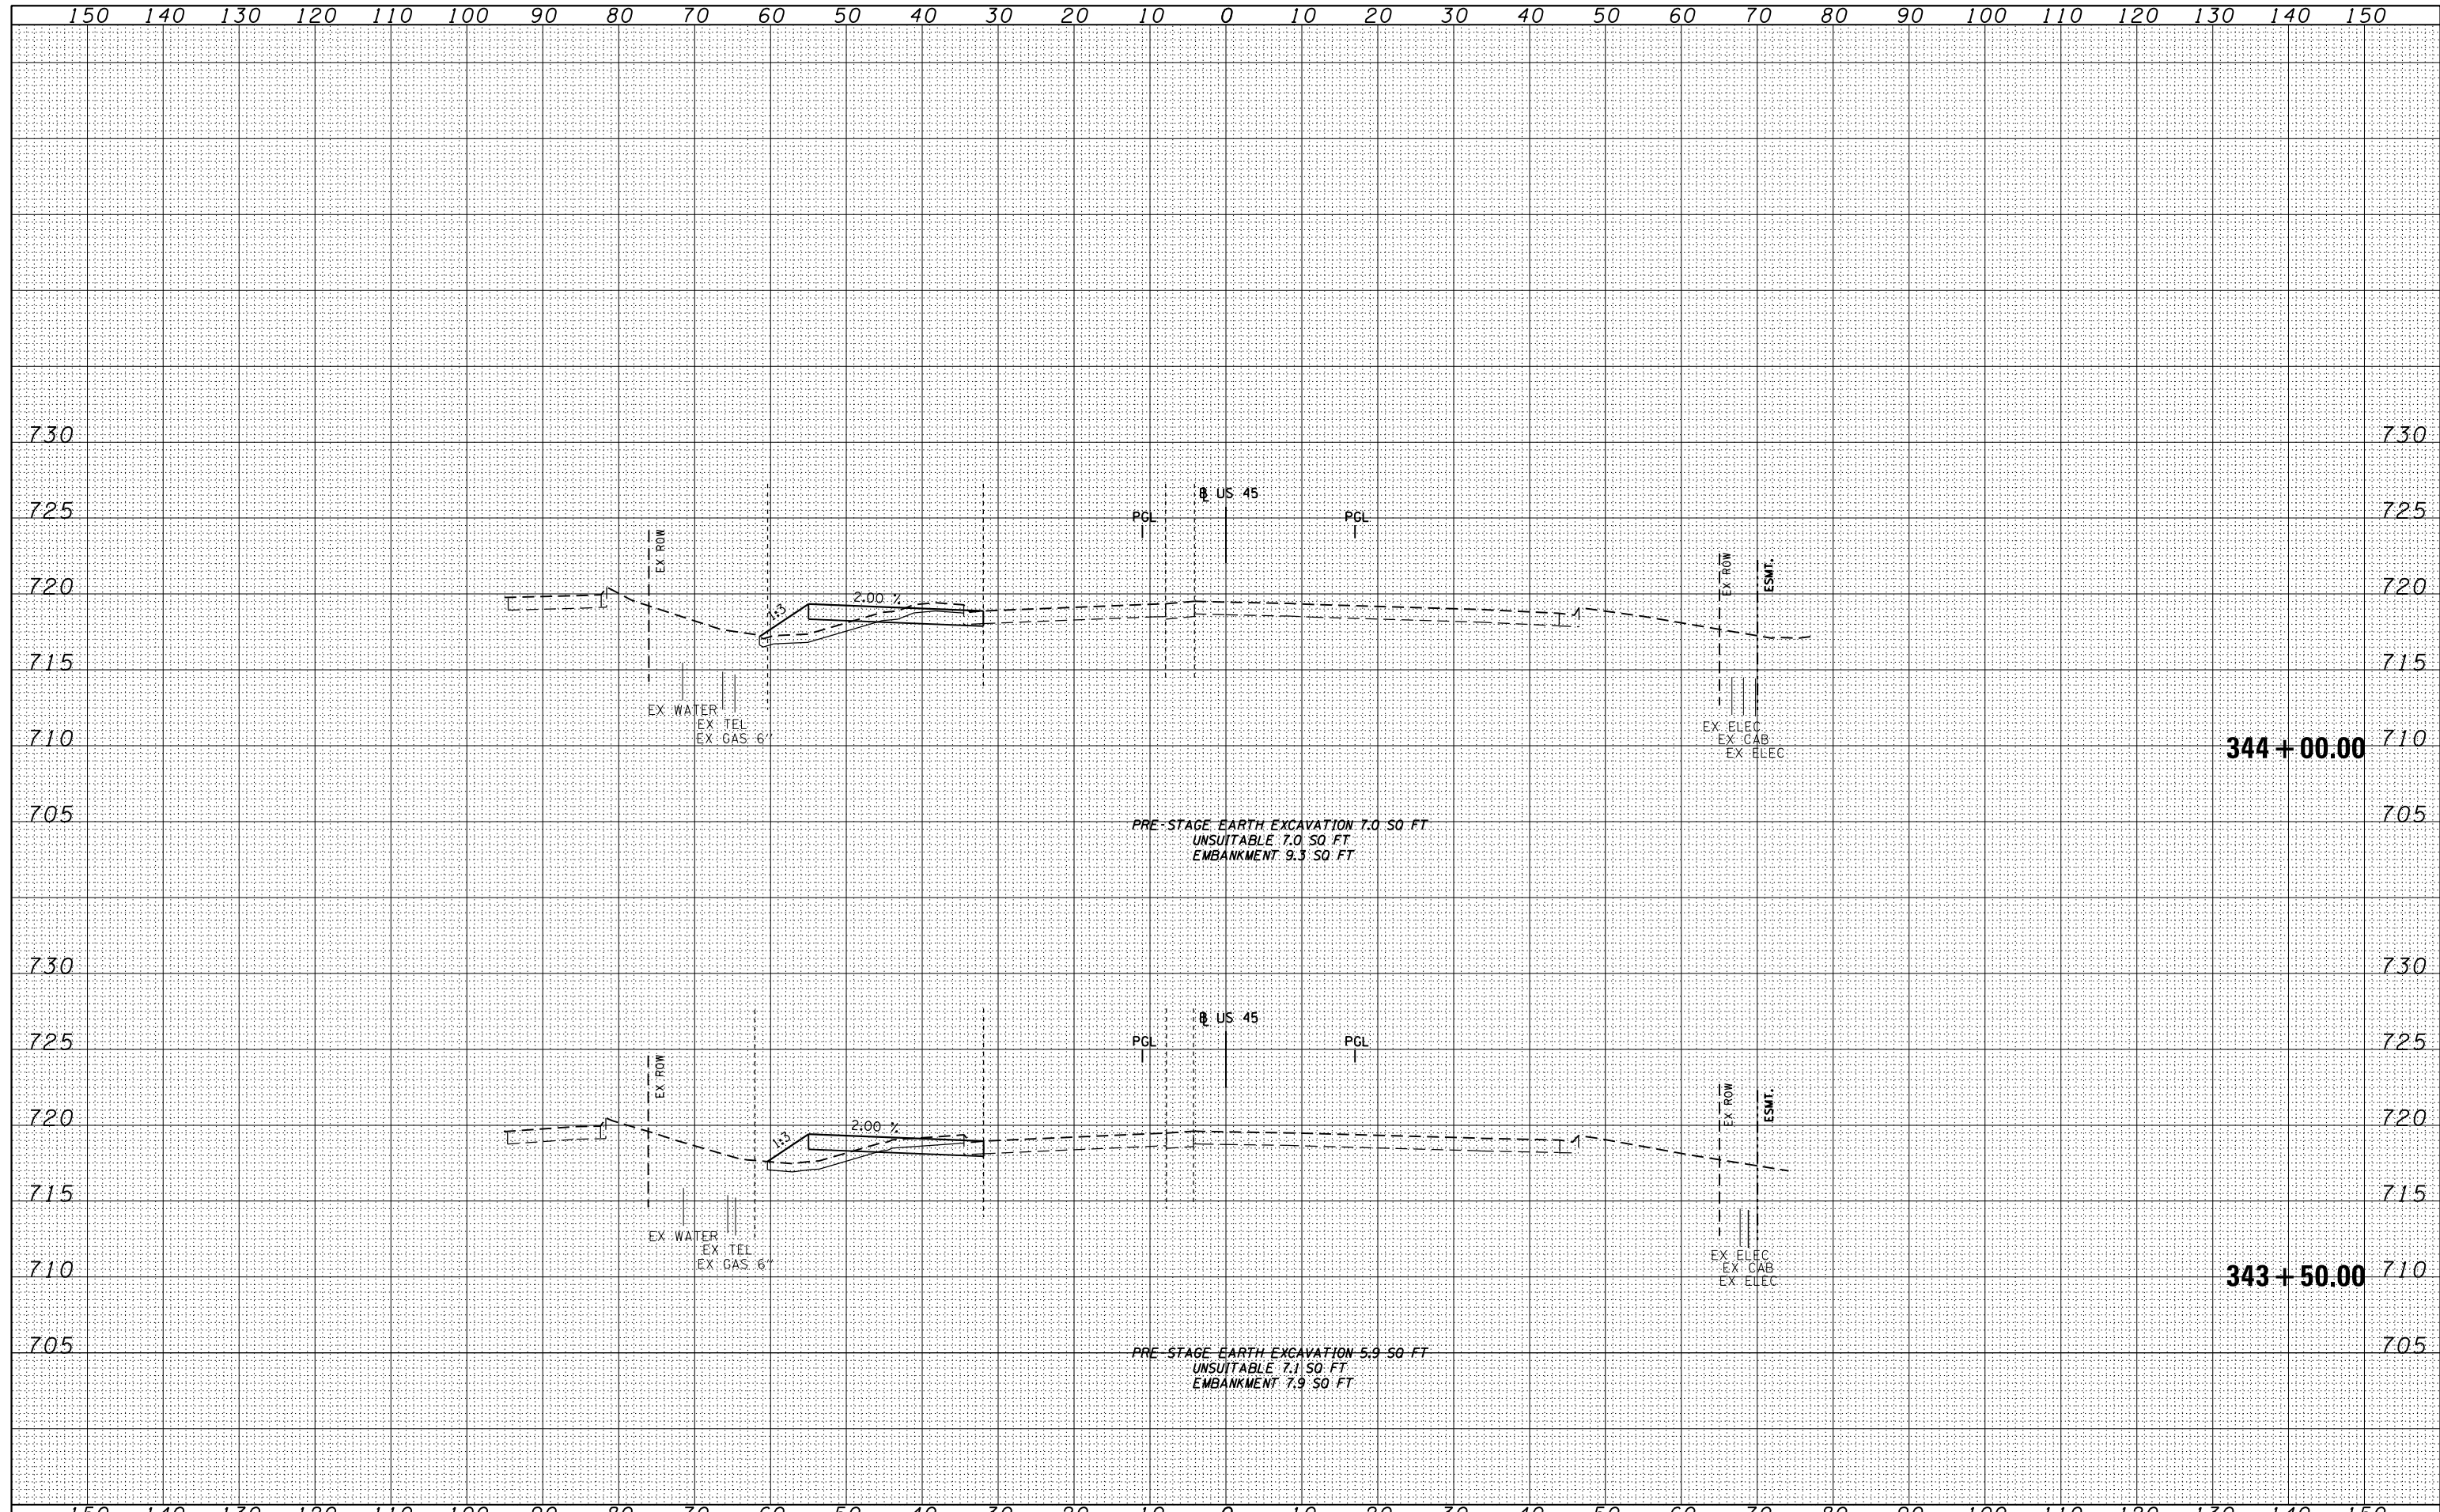

FILE NAME =	USER NAME = Anthony.Plutz	DESIGNED - TRK	REVISD -	STATE OF ILLINOIS DEPARTMENT OF TRANSPORTATION	US 55 TEMPORARY PAVEMENT CROSS SECTIONS - SCALE: 1"=10'H; 1"=5'V SHEET NO. 61 OF 105 SHEETS STA. 343+60.00 TO STA. 344+60.00	F.A.P. RTE.	SECTION	COUNTY	TOTAL SHEETS	SHEET NO.
D160M62-SHT-XSSHT11.dgn		DRAWN - TRK	REVISD -			330	103R-5	COOK	778	556
		CHECKED - MJT	REVISD -			XS-TUS45-61		CONTRACT NO. 60M62		
		DATE - 03/13/13	REVISD -			ILLINOIS FED. AID PROJECT				