


DATE	
BY	
FINISHED SURVEY	
PLOTTED	
TEMPLATE	
NOTE BOOK	
AREAS CHECKED	
NO.	

DATE	
BY	
ORIGINAL SURVEY	
PLOTTED	
TEMPLATE	
NOTE BOOK	
AREAS CHECKED	
NO.	

100 S. WACKER DR.
 CHICAGO, IL 60606
 TEL (312) 939-4000
 FAX (312) 939-4198

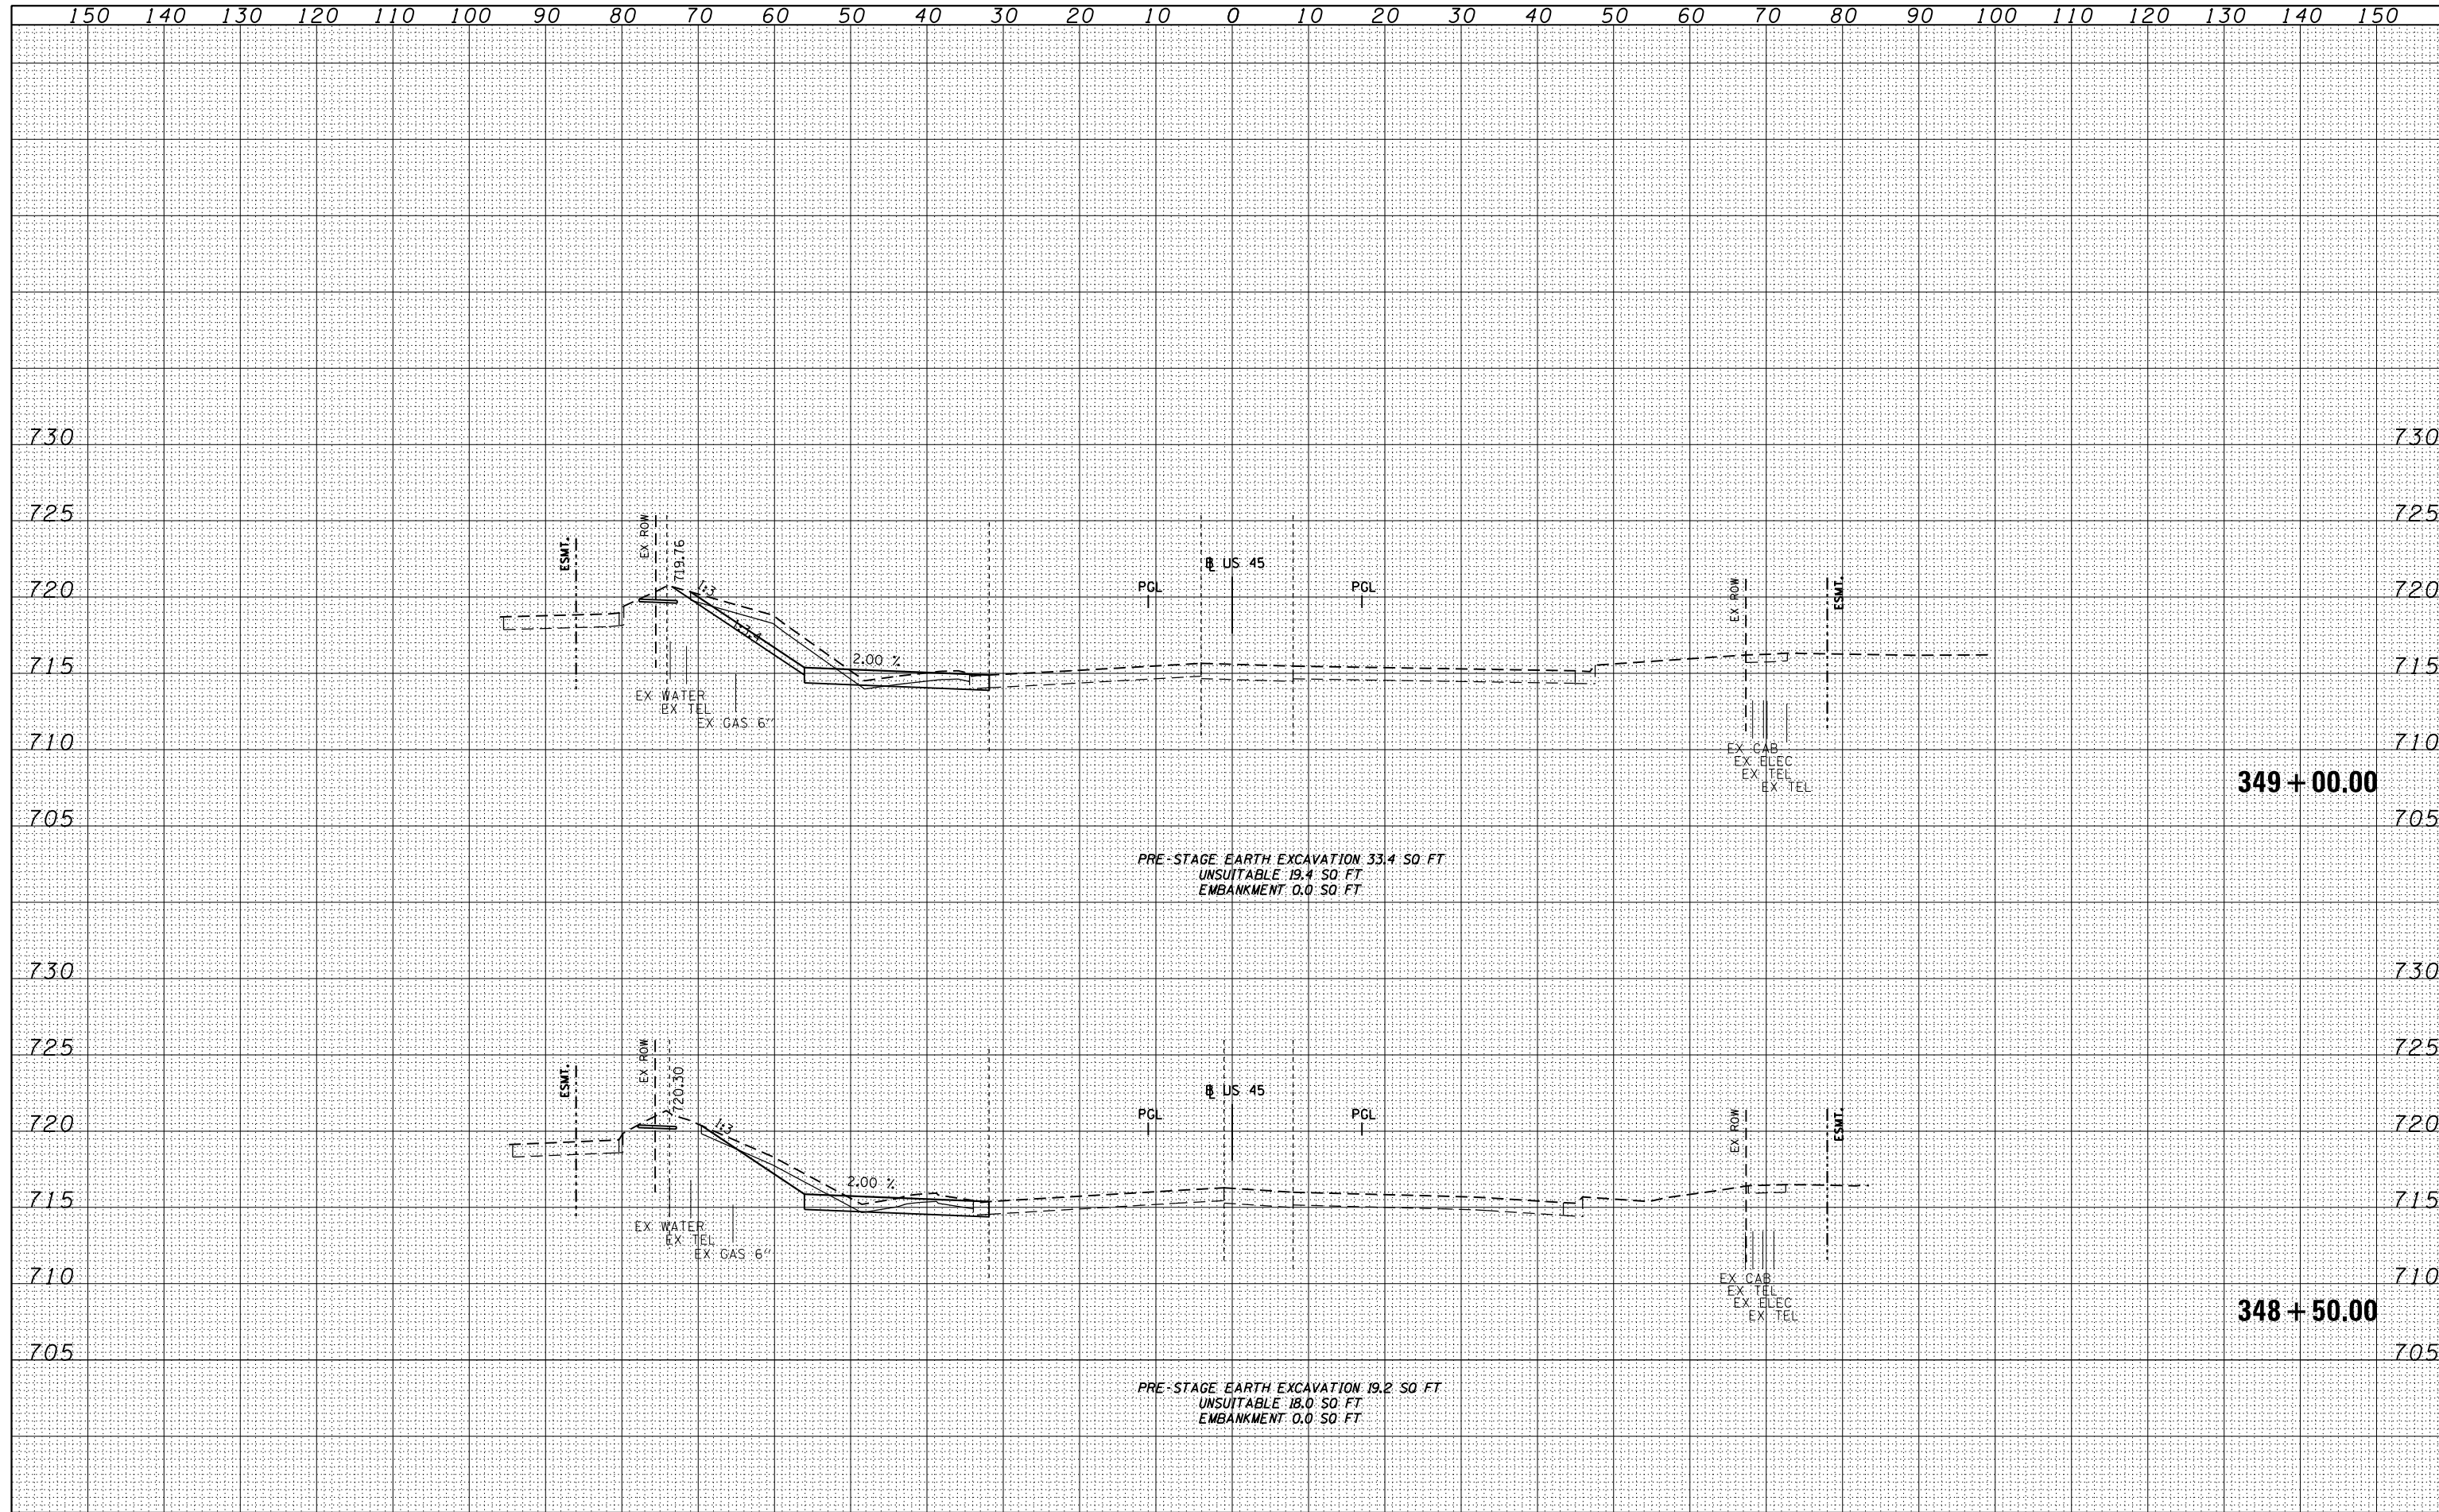

FILE NAME =	USER NAME = Anthony.Plutz	DESIGNED - TRK	REVISIED -	STATE OF ILLINOIS DEPARTMENT OF TRANSPORTATION	US 45 TEMPORARY PAVEMENT CROSS SECTIONS - SCALE: 1"=10'H; 1"=5'	F.A.P. RTE.	SECTION	COUNTY	TOTAL SHEETS	SHEET NO.
D160M62-SHT-XSSHT11.dgn		DRAWN - TRK	REVISIED -			330	103R-5	COOK	778	562
		CHECKED - MJT	REVISIED -			XS-TUS45-67		CONTRACT NO. 60M62		
		DATE - 03/13/13	REVISIED -			SHEET NO. 67 OF 105 SHEETS		STA. 348+60.00 TO STA. 349+60.00		ILLINOIS FED. AID PROJECT