


BY	DATE

BY	DATE

100 S. WACKER DR.
 SUITE 200
 CHICAGO, IL 60606
 TEL (312) 939-0000
 FAX (312) 939-4198

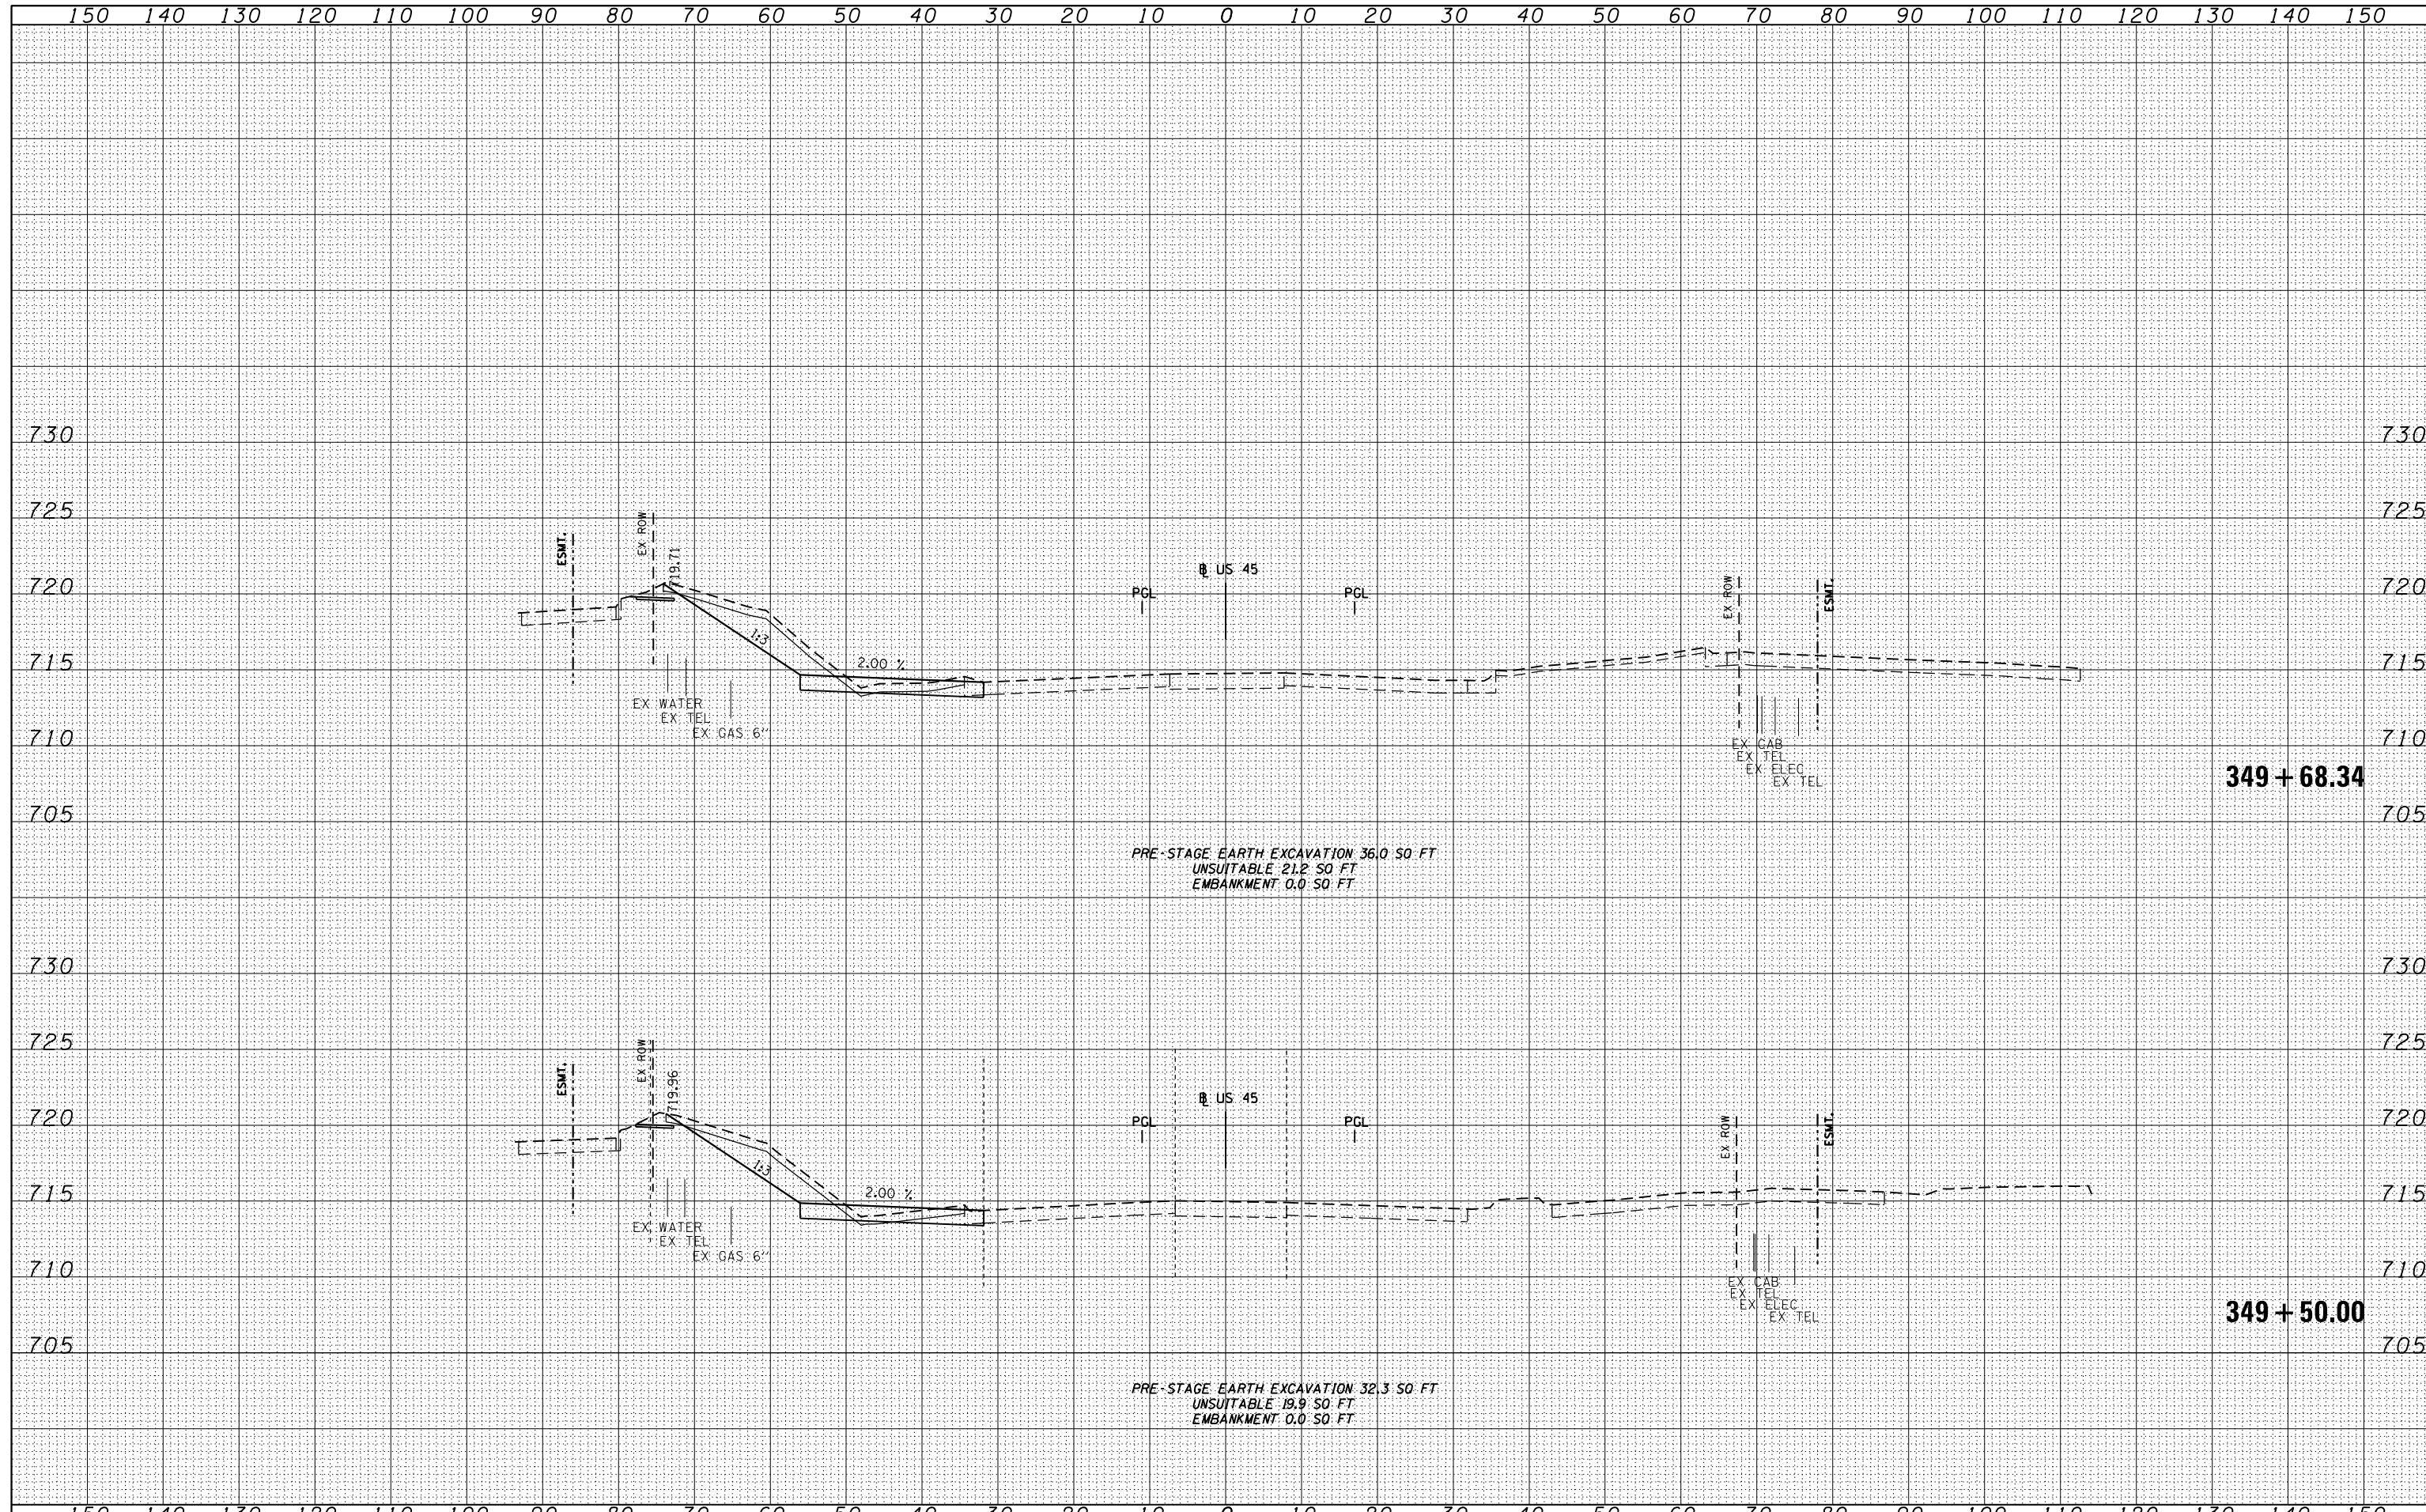

FILE NAME =	USER NAME = Anthony.Plutz
D160M62-SHT-XSSHT11.dgn	DESIGNED - TRK
	DRAWN - TRK
	CHECKED - MJT
	DATE - 03/13/13
	REVISOR -
	REVISION -
	REVISION -
	REVISION -

DESIGNED - TRK	REVISOR -
DRAWN - TRK	REVISION -
CHECKED - MJT	REVISION -
DATE - 03/13/13	REVISION -

STATE OF ILLINOIS
 DEPARTMENT OF TRANSPORTATION

US 45 TEMPORARY PAVEMENT CROSS SECTIONS

SCALE: 1"=10'H; 1"=5' SHEET NO. 68 OF 105 SHEETS STA. 349+68.00 TO STA. 349+68.00

F.A.P. RTE.	SECTION	COUNTY	TOTAL SHEETS	SHEET NO.
330	103R-5	COOK	778	563
XS-TUS45-68			CONTRACT NO. 60M62	
ILLINOIS FED. AID PROJECT				