


DATE	
BY	
FINISHED SURVEY	
PLOTTED	
TEMPLATE	
NOTE BOOK	
AREAS CHECKED	
NO.	

DATE	
BY	
ORIGINAL SURVEY	
PLOTTED	
TEMPLATE	
NOTE BOOK	
AREAS CHECKED	
NO.	

100 S. WACKER DR.  
 CHICAGO, IL 60606  
 TEL (312) 939-4000  
 FAX (312) 939-4198

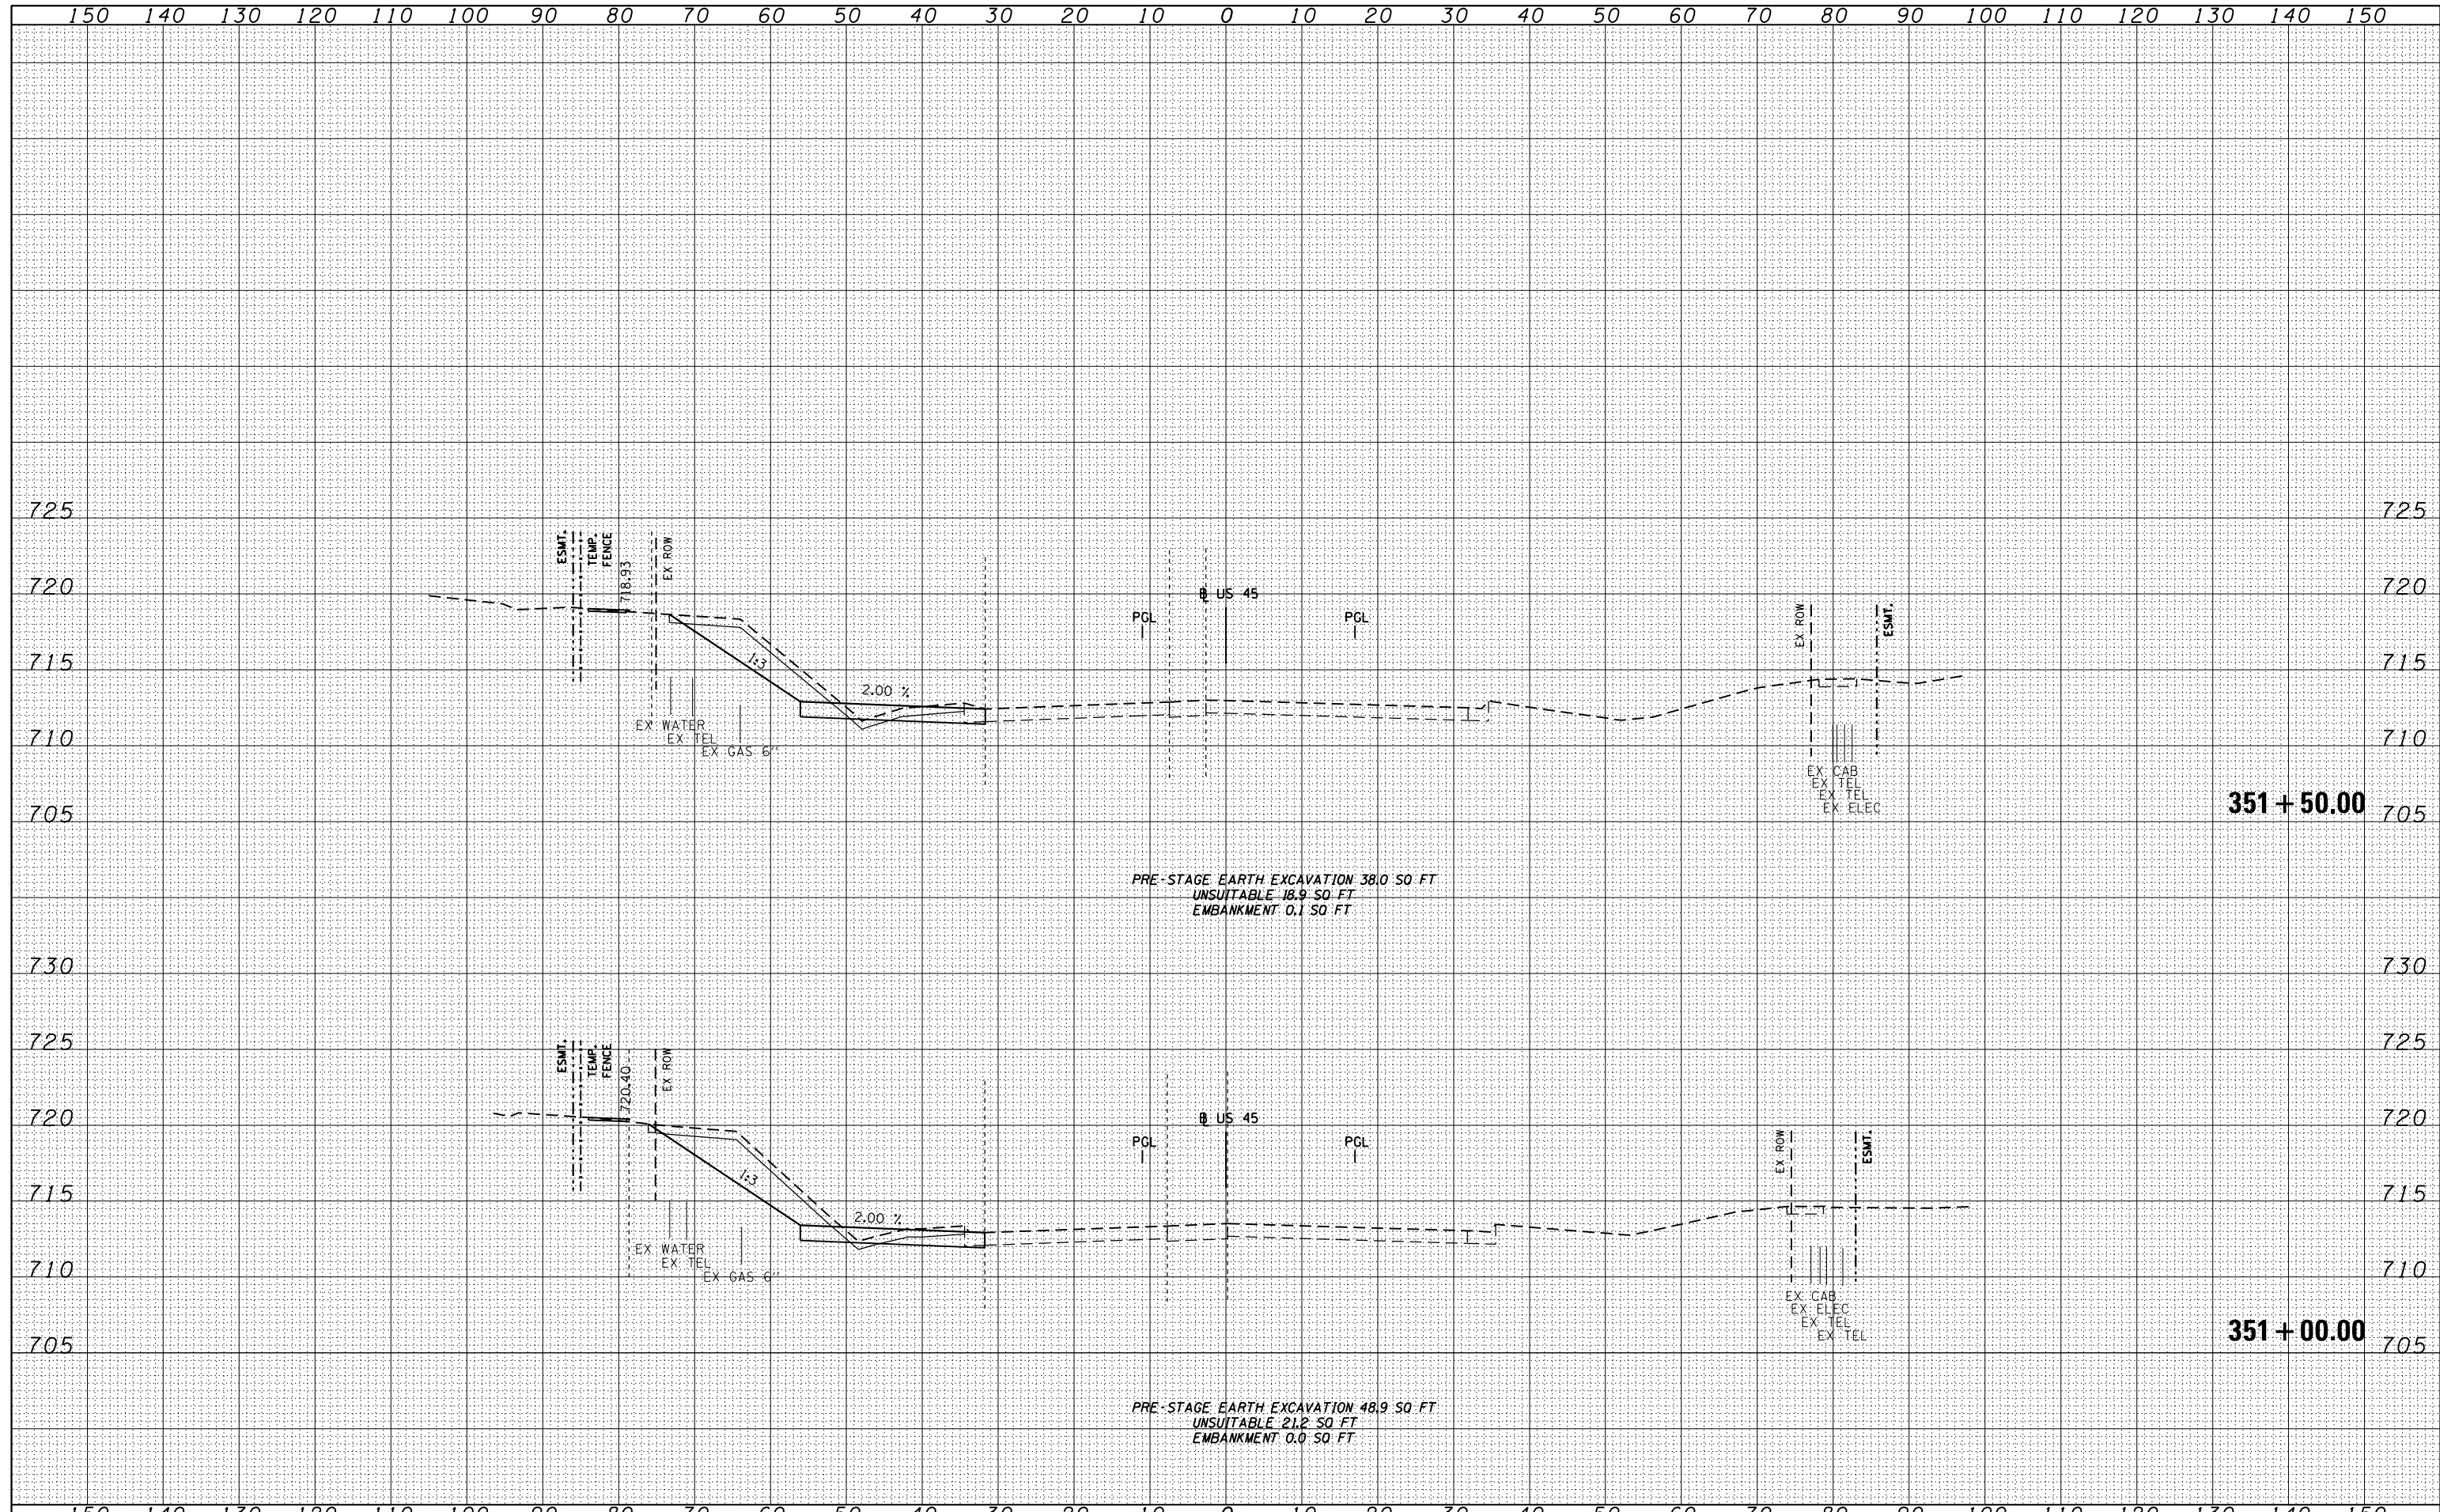

FILE NAME	D:\160M62-SHT-XSSHT11.dgn
-----------	---------------------------

USER NAME	Anthony-Plutz	DESIGNED	- TRK	REVISED	-
PLOT SCALE	= 20.0000' / in.	DRAWN	- TRK	REVISED	-
PLOT DATE	3/13/2013	CHECKED	- MJT	REVISED	-
		DATE	- 03/13/13	REVISED	-

**STATE OF ILLINOIS  
 DEPARTMENT OF TRANSPORTATION**

**US 45 TEMPORARY PAVEMENT CROSS SECTIONS**  
 SCALE: 1"=10'H; 1"=5'V SHEET NO. 70 OF 105 SHEETS STA. 351+00.00 TO STA. 352+50.00

F.A.P. RTE.	SECTION	COUNTY	TOTAL SHEETS	SHEET NO.
330	103R-5	COOK	778	565
<b>XS-TUS45-70</b>			<b>CONTRACT NO. 60M62</b>	
ILLINOIS FED. AID PROJECT				