


DATE	
BY	
SURVEYED	
PLOTTED	
TEMPLATE	
AREAS	
CHECKED	
FINL	
SURVEY	
NOTE BOOK	
NO.	

DATE	
BY	
SURVEYED	
PLOTTED	
TEMPLATE	
AREAS	
CHECKED	
ORIGINAL	
SURVEY	
NOTE BOOK	
NO.	

100 S. WACKER DR.  
 CHICAGO, IL 60606  
 TEL 312/939-4000  
 FAX 312/939-4198

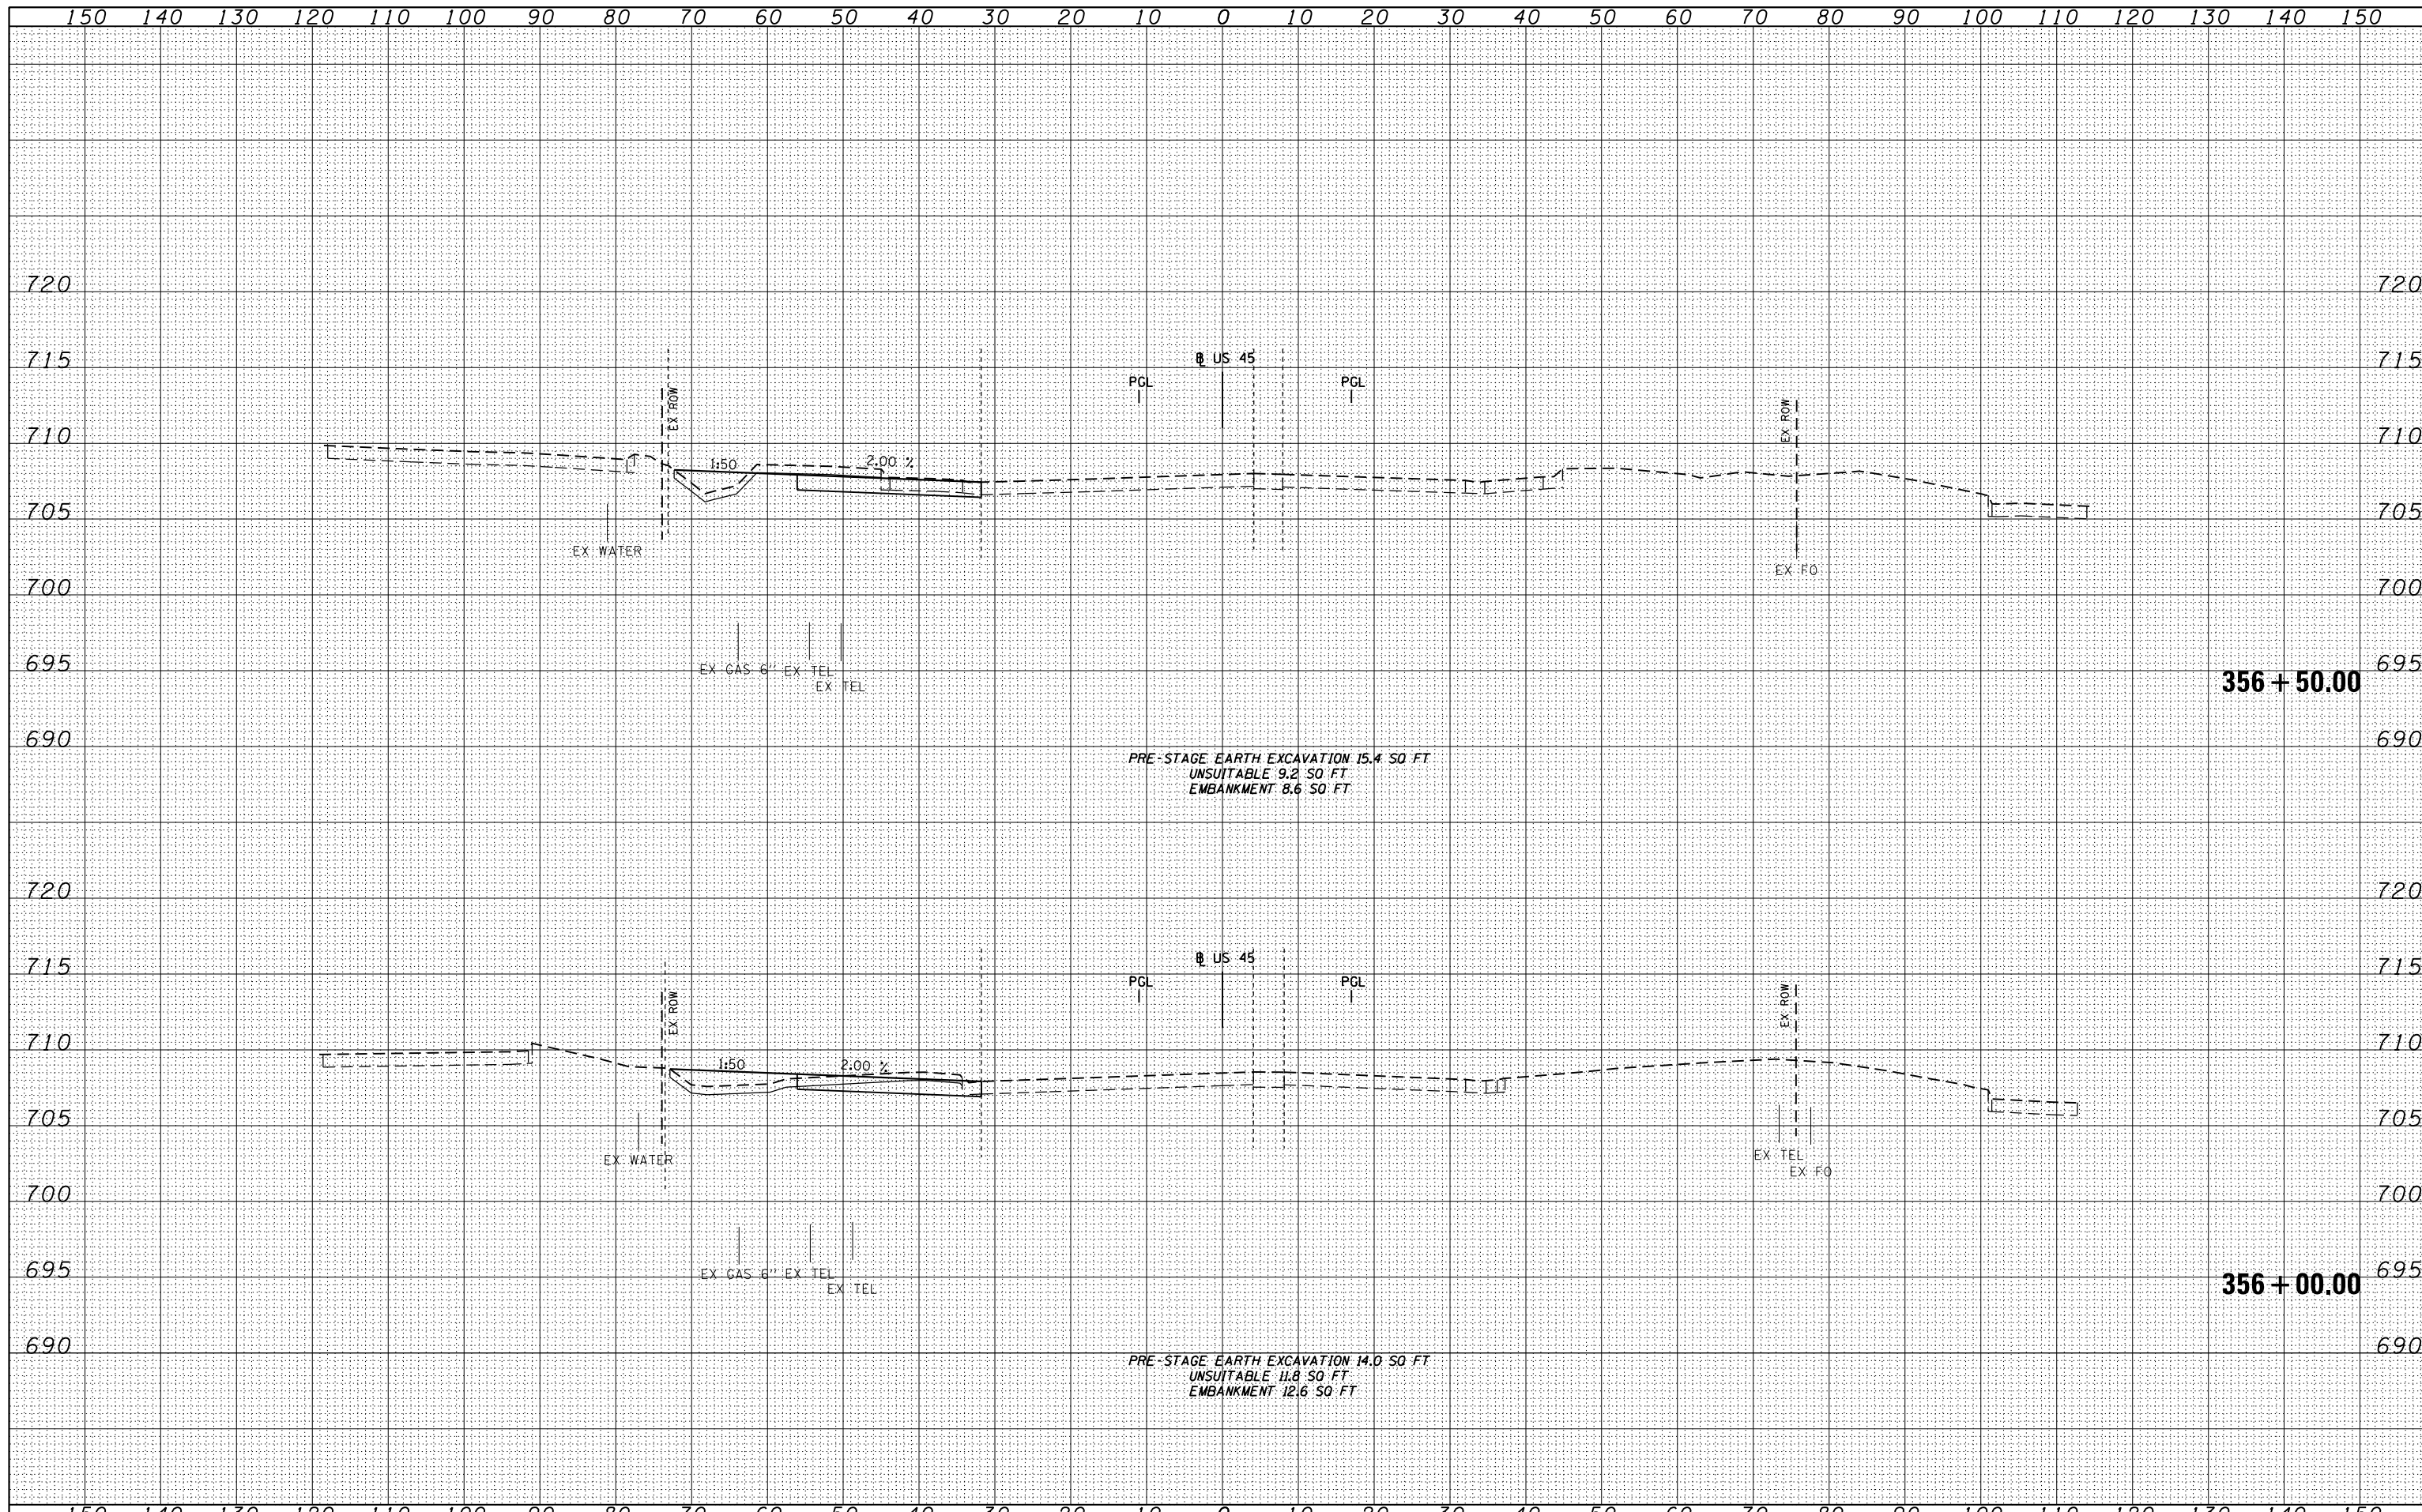

FILE NAME =	USER NAME = Anthony.Plutz
D160M62-SHT-XSSHT11.dgn	DESIGNED - TRK
	DRAWN - TRK
	CHECKED - MJT
	DATE - 03/13/13
	REVISD -
	REVISD -
	REVISD -
	REVISD -

PLOT SCALE = 20.0000' / in.
PLOT DATE = 3/13/2013

STATE OF ILLINOIS  
 DEPARTMENT OF TRANSPORTATION

US 45 TEMPORARY PAVEMENT CROSS SECTIONS

SCALE: 1"=10'H; 1"=5' SHEET NO. 75 OF 105 SHEETS STA. 356+60.00 TO STA. 356+80.00

F.A.P. RTE.	SECTION	COUNTY	TOTAL SHEETS	SHEET NO.
330	103R-5	COOK	778	570
XS-TUS45-75			CONTRACT NO. 60M62	
ILLINOIS FED. AID PROJECT				