


|               |  |      |
|---------------|--|------|
| BY            |  | DATE |
| SURVEYED      |  |      |
| PLOTTED       |  |      |
| TEMPLATE      |  |      |
| NOTE BOOK     |  |      |
| AREAS CHECKED |  |      |
| NO.           |  |      |

|               |  |      |
|---------------|--|------|
| BY            |  | DATE |
| SURVEYED      |  |      |
| PLOTTED       |  |      |
| TEMPLATE      |  |      |
| NOTE BOOK     |  |      |
| AREAS CHECKED |  |      |
| NO.           |  |      |

100 S. WACKER DR.  
 CHICAGO, IL 60606  
 TEL: (312) 939-1000  
 FAX: (312) 939-4198

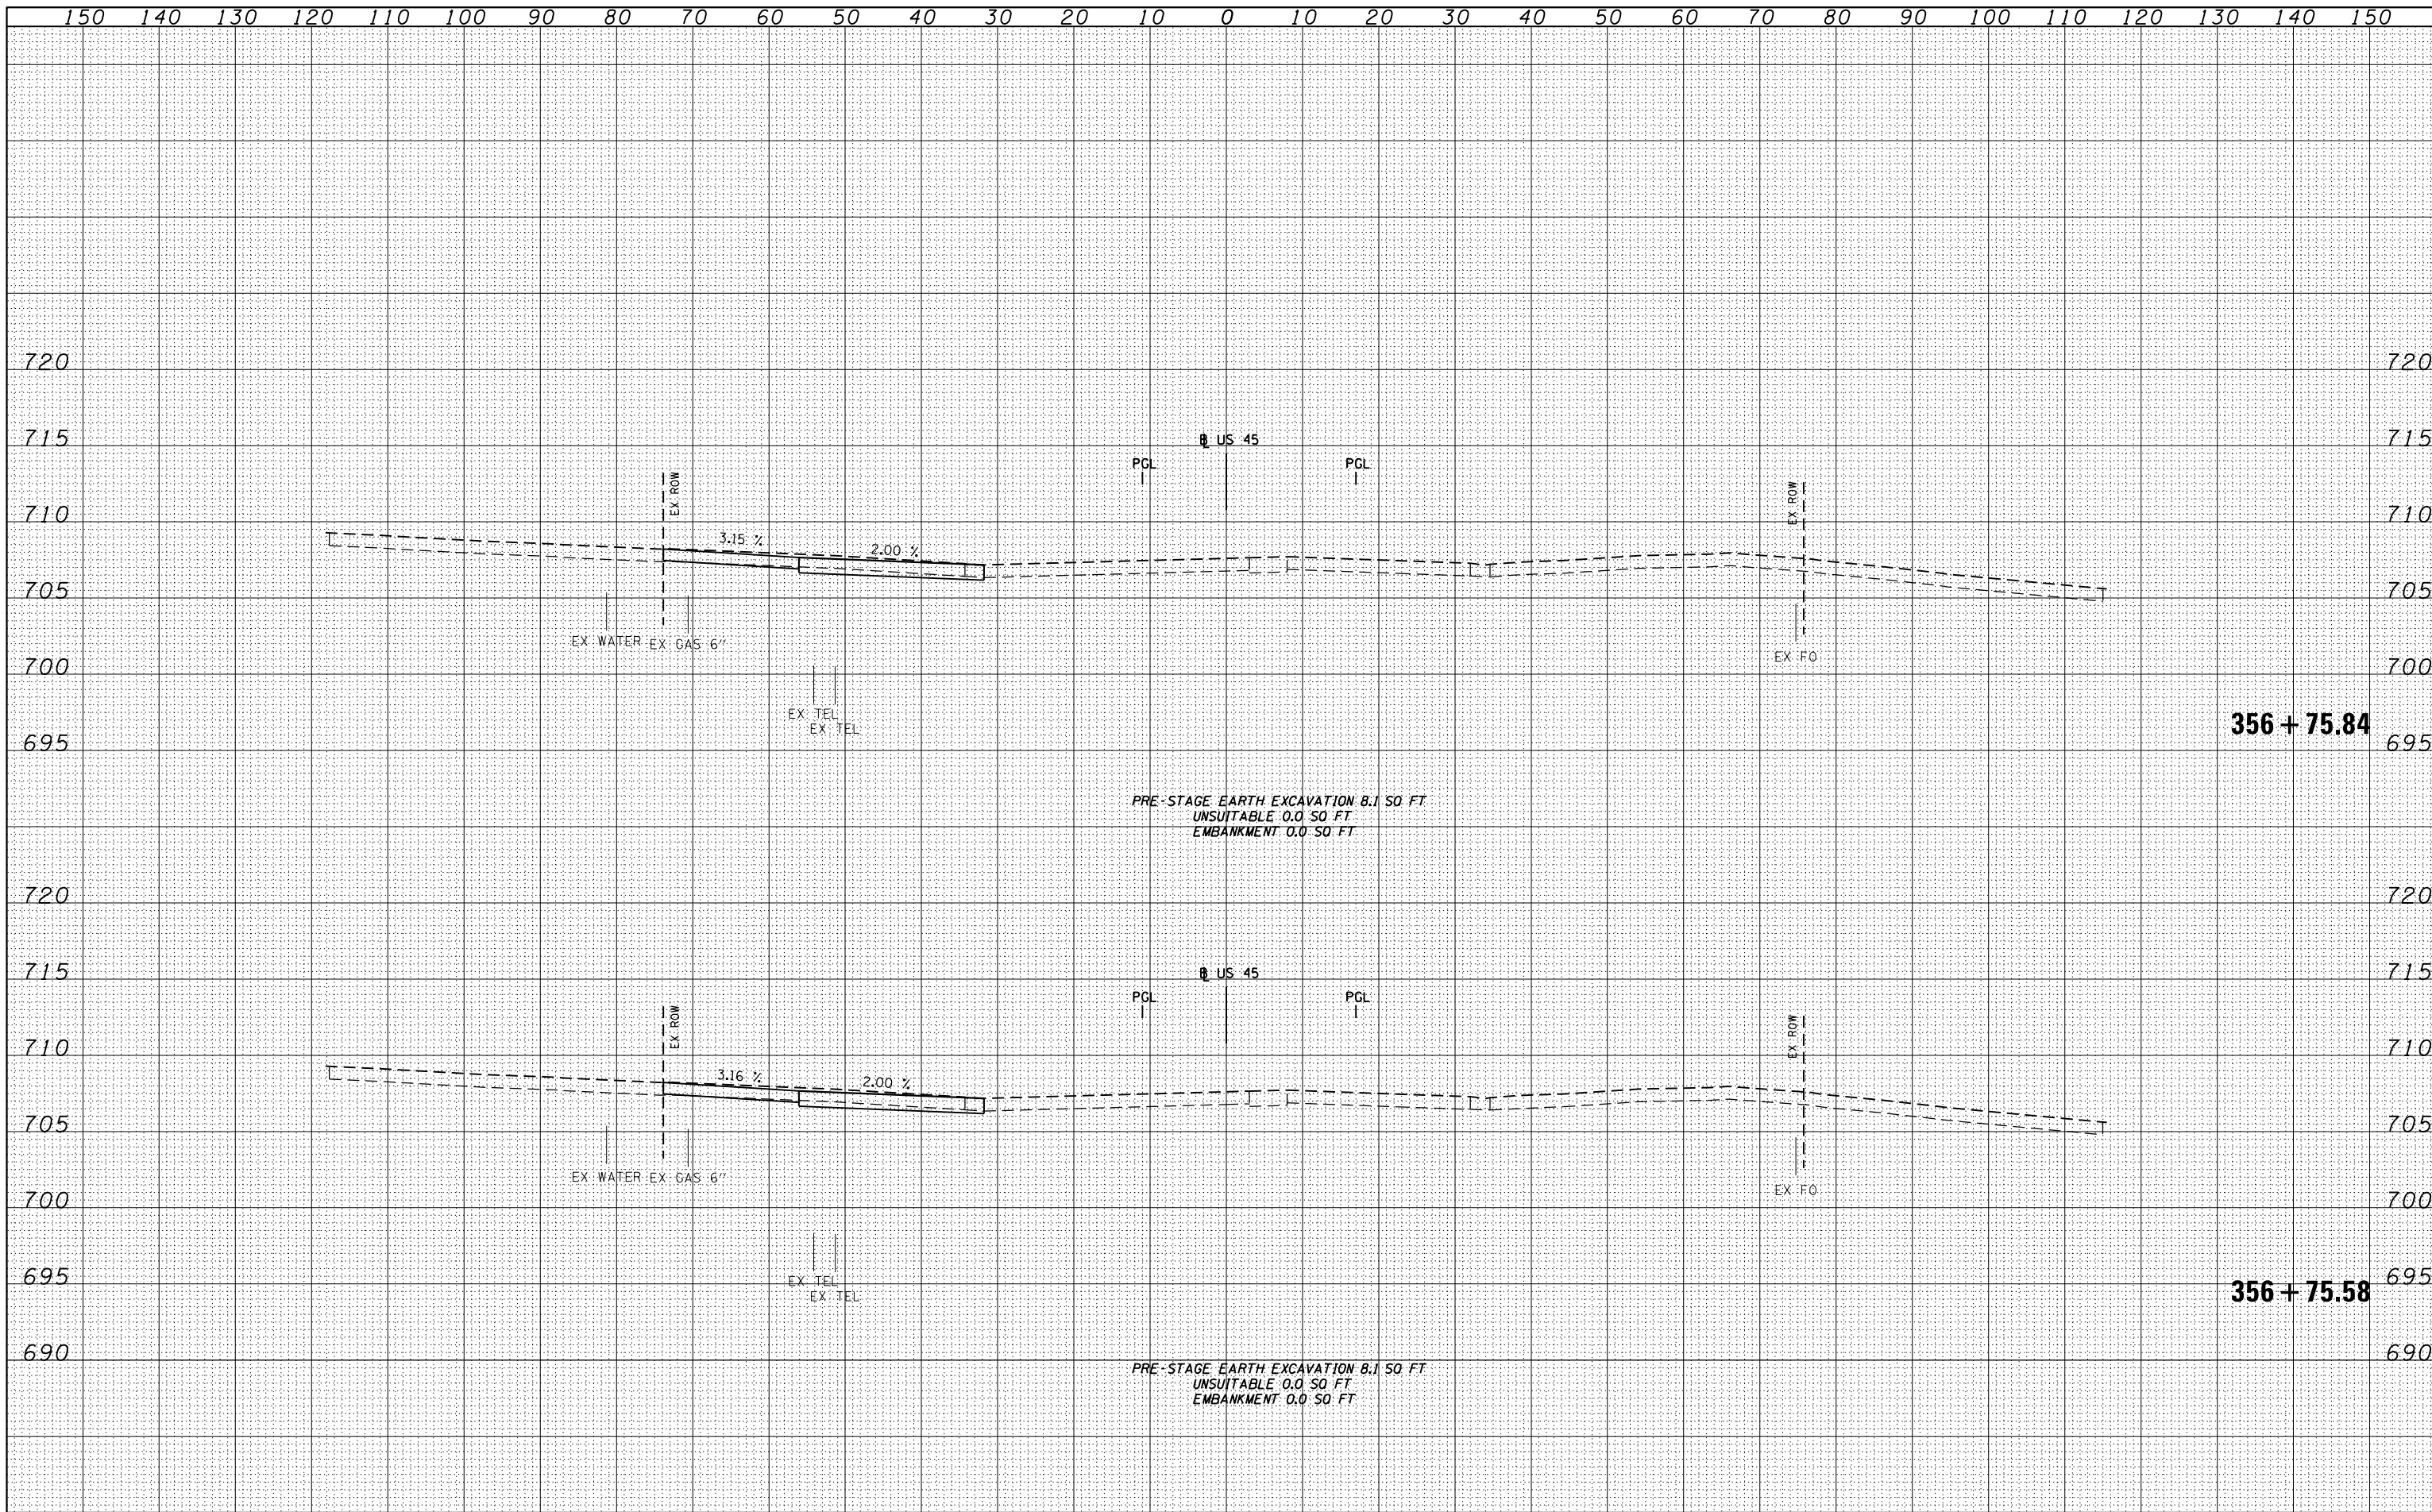

|                                       |                           |   |  |  |   |                    |
|---------------------------------------|---------------------------|---|--|--|---|--------------------|
| FILE NAME =<br>D160M62-SHT-XSSH11.dgn | USER NAME = Anthony.Plutz | DESIGNED - TRK<br>DRAWN - TRK<br>CHECKED - MJT<br>DATE - 03/13/13 | REVISED -<br>REVISED -<br>REVISED -<br>REVISED - | <b>STATE OF ILLINOIS</b><br><b>DEPARTMENT OF TRANSPORTATION</b><br><br><b>US 45 TEMPORARY PAVEMENT CROSS SECTIONS</b><br>SCALE: 1"=10'H, 1"=5' | F.A.P. RTE. 330<br>SECTION 103R-5<br>COUNTY COOK<br>SHEET NO. 778<br>TOTAL SHEETS 778 | CONTRACT NO. 60M62 |
|---------------------------------------|---------------------------|---|--|--|---|--------------------|

ILLINOIS FED. AID PROJECT