


DATE	
BY	
SURVEYED	
PLOTTED	
TEMPLATE	
NOTE BOOK	
AREAS CHECKED	
NO.	

DATE	
BY	
SURVEYED	
PLOTTED	
TEMPLATE	
NOTE BOOK	
AREAS CHECKED	
NO.	

100 S. WACKER DR.  
 CHICAGO, IL 60606  
 TEL 312/939-1000  
 FAX 312/939-4198

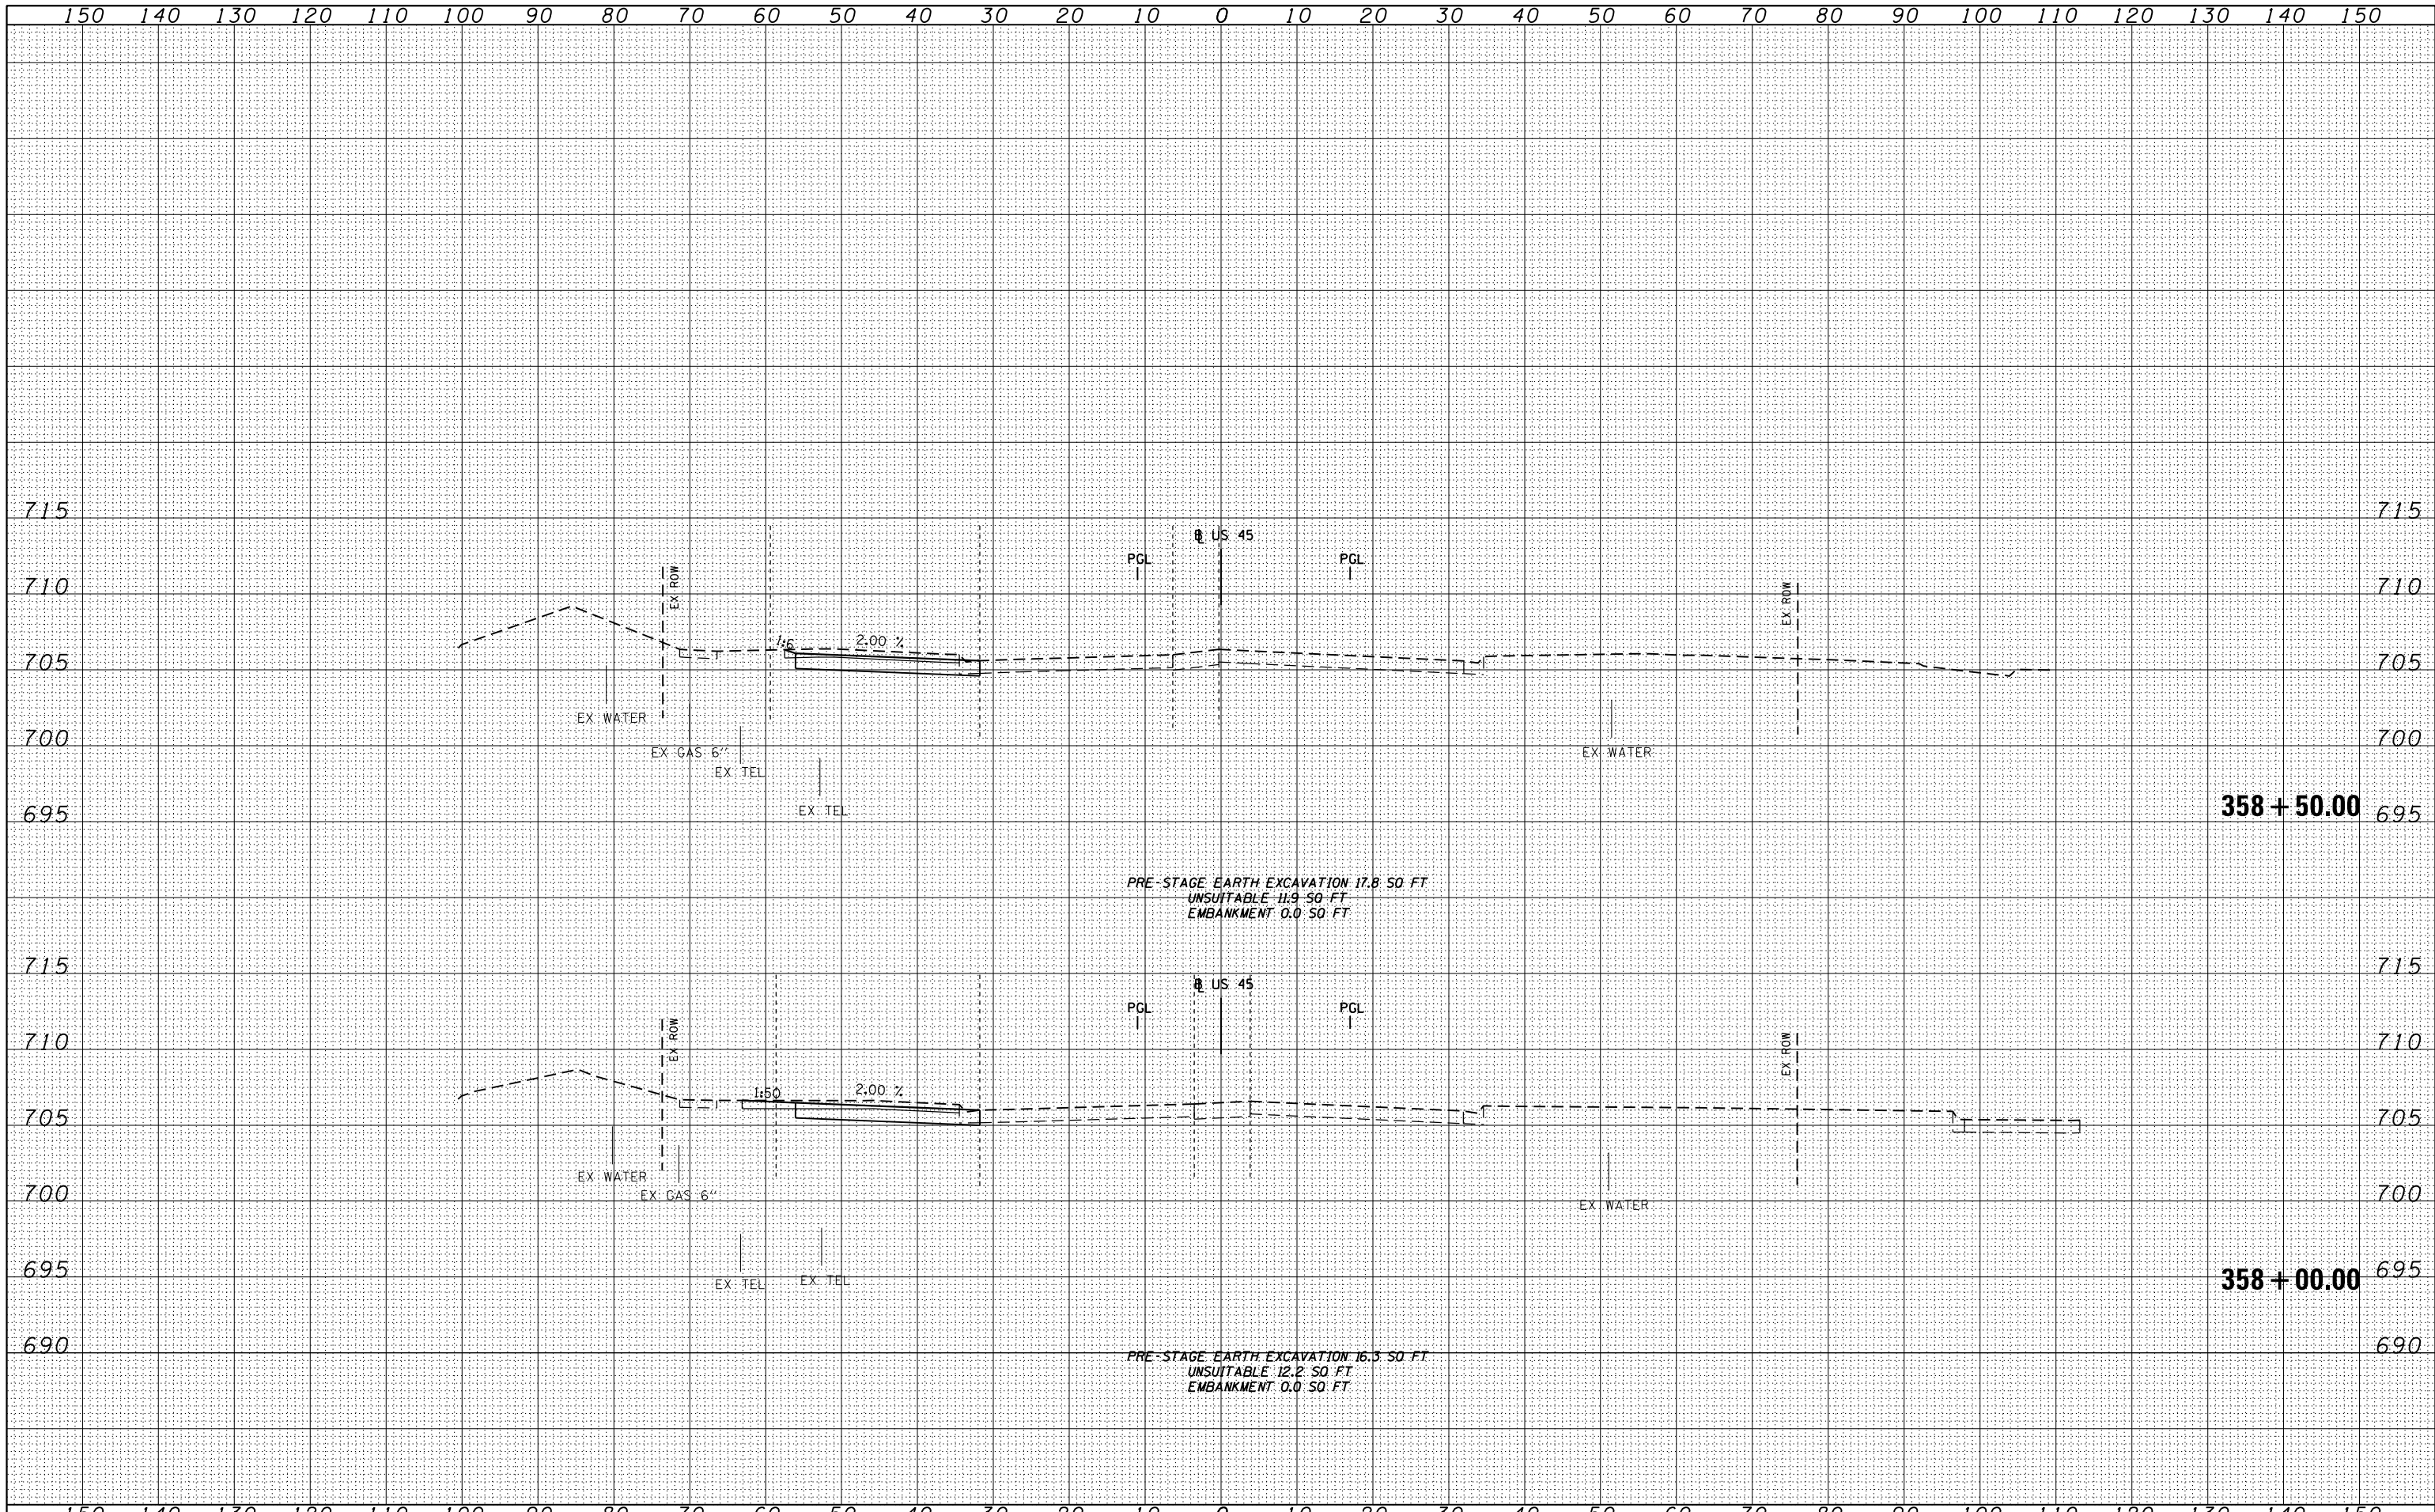

FILE NAME =	D160M62-SHT-XSSHT11.dgn
-------------	-------------------------

USER NAME = Anthony.Plutz	DESIGNED - TRK	REVISED -
	DRAWN - TRK	REVISED -
PLOT SCALE = 20.0000' / in.	CHECKED - MJT	REVISED -
PLOT DATE = 3/13/2013	DATE - 03/13/13	REVISED -

**STATE OF ILLINOIS  
 DEPARTMENT OF TRANSPORTATION**

**US 45 TEMPORARY PAVEMENT CROSS SECTIONS**

SCALE: 1"=10'H; 1"=5' V SHEET NO. 78 OF 105 SHEETS STA. 358+60.00 TO STA. 358+60.00

F.A.P. RTE.	SECTION	COUNTY	TOTAL SHEETS	SHEET NO.
330	103R-5	COOK	778	573
<b>XS-TUS45-78</b>			<b>CONTRACT NO. 60M62</b>	
ILLINOIS FED. AID PROJECT				