


| | |
|-----------------|--|
| DATE | |
| BY | |
| FINISHED SURVEY | |
| PLOTTED | |
| TEMPLATE | |
| NOTE BOOK | |
| AREAS CHECKED | |
| NO. | |

| | |
|-----------------|--|
| DATE | |
| BY | |
| ORIGINAL SURVEY | |
| PLOTTED | |
| TEMPLATE | |
| NOTE BOOK | |
| AREAS CHECKED | |
| NO. | |

100 S. WACKER DR.
 CHICAGO, IL 60606
 TEL 312/939-1000
 FAX 312/939-4198

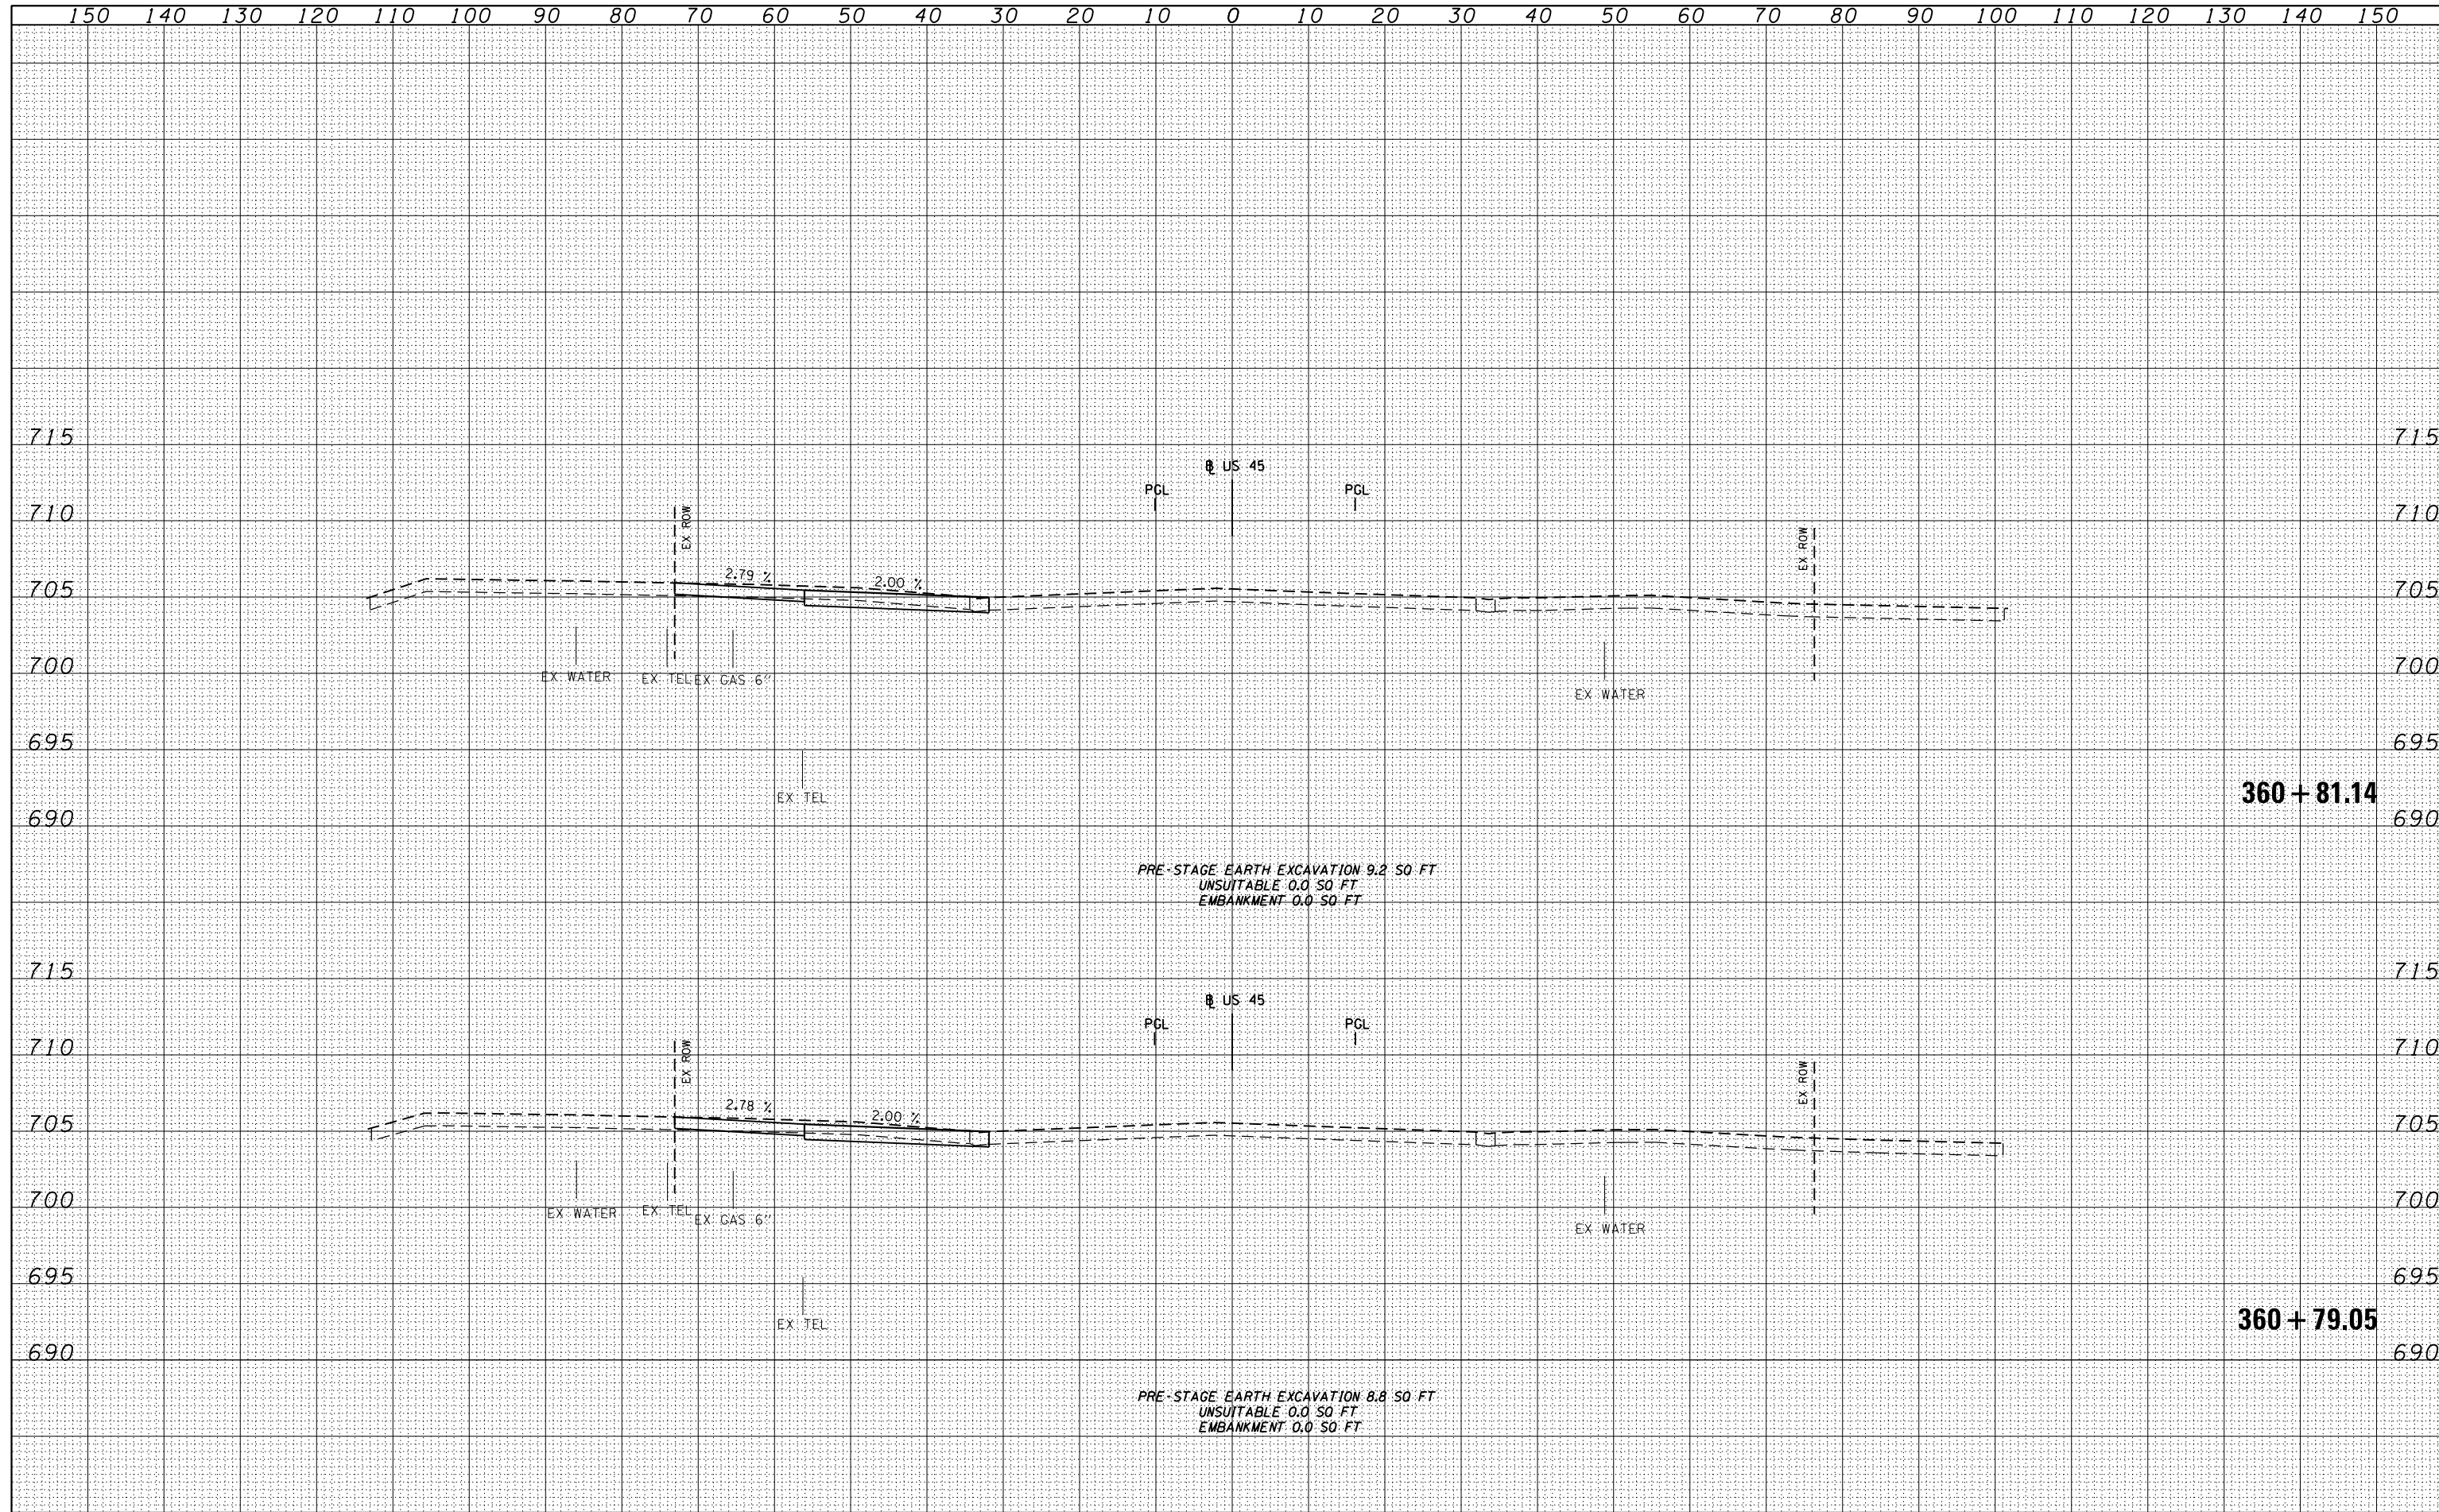

FILE NAME =
 D160M62-SHT-XSSHT11.dgn

| | | |
|-----------------------------|-----------------|-----------|
| USER NAME = Anthony.Plutz | DESIGNED - TRK | REVISED - |
| | DRAWN - TRK | REVISED - |
| PLOT SCALE = 20.0000' / in. | CHECKED - MJT | REVISED - |
| PLOT DATE = 3/13/2013 | DATE - 03/13/13 | REVISED - |

STATE OF ILLINOIS
 DEPARTMENT OF TRANSPORTATION

US 45 TEMPORARY PAVEMENT CROSS SECTIONS
 SCALE: 1"=10'H; 1"=5'
 SHEET NO. 81 OF 105 SHEETS STA. 360+81.14 TO STA. 360+80.00

| | | | | |
|---------------------------|---------|--------|--------------------|-----------|
| F.A.P. RTE. | SECTION | COUNTY | TOTAL SHEETS | SHEET NO. |
| 330 | 103R-5 | COOK | 778 | 576 |
| XS-TUS45-81 | | | CONTRACT NO. 60M62 | |
| ILLINOIS FED. AID PROJECT | | | | |