



BY	DATE

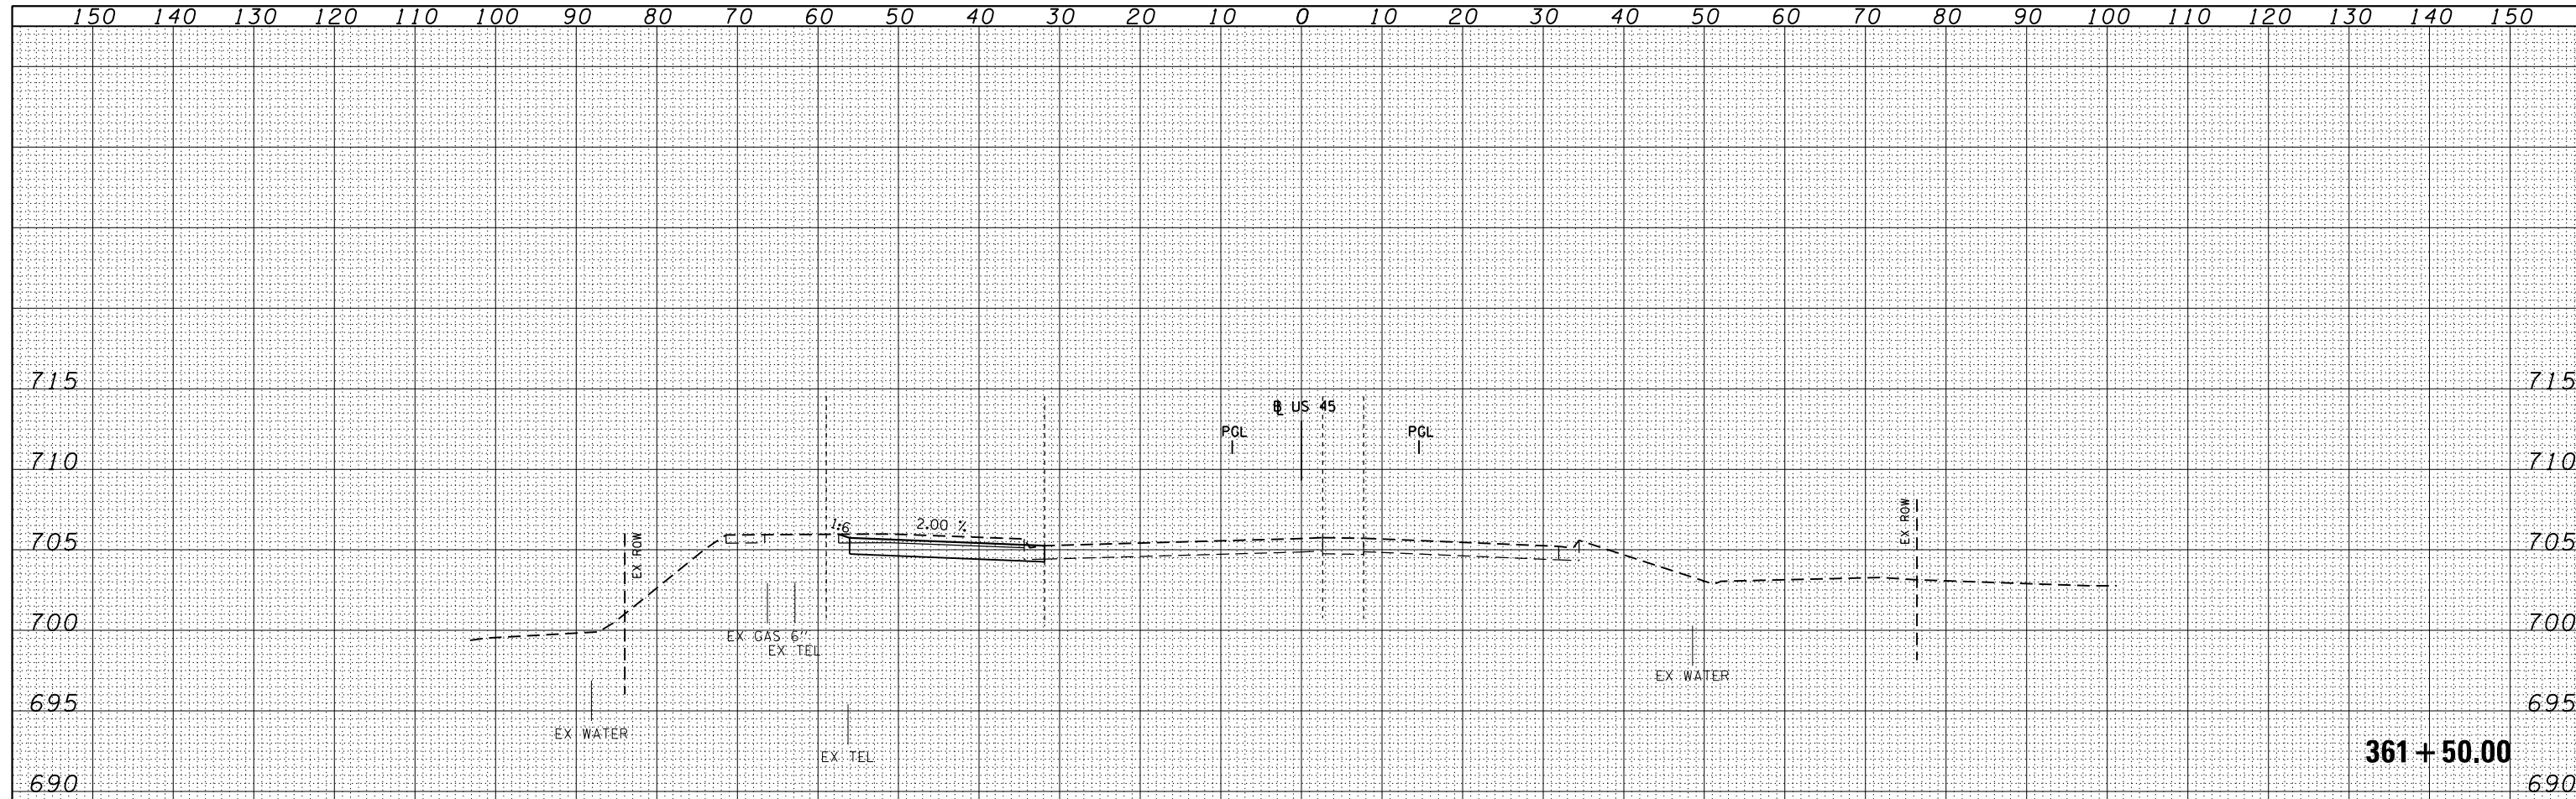

BY	DATE

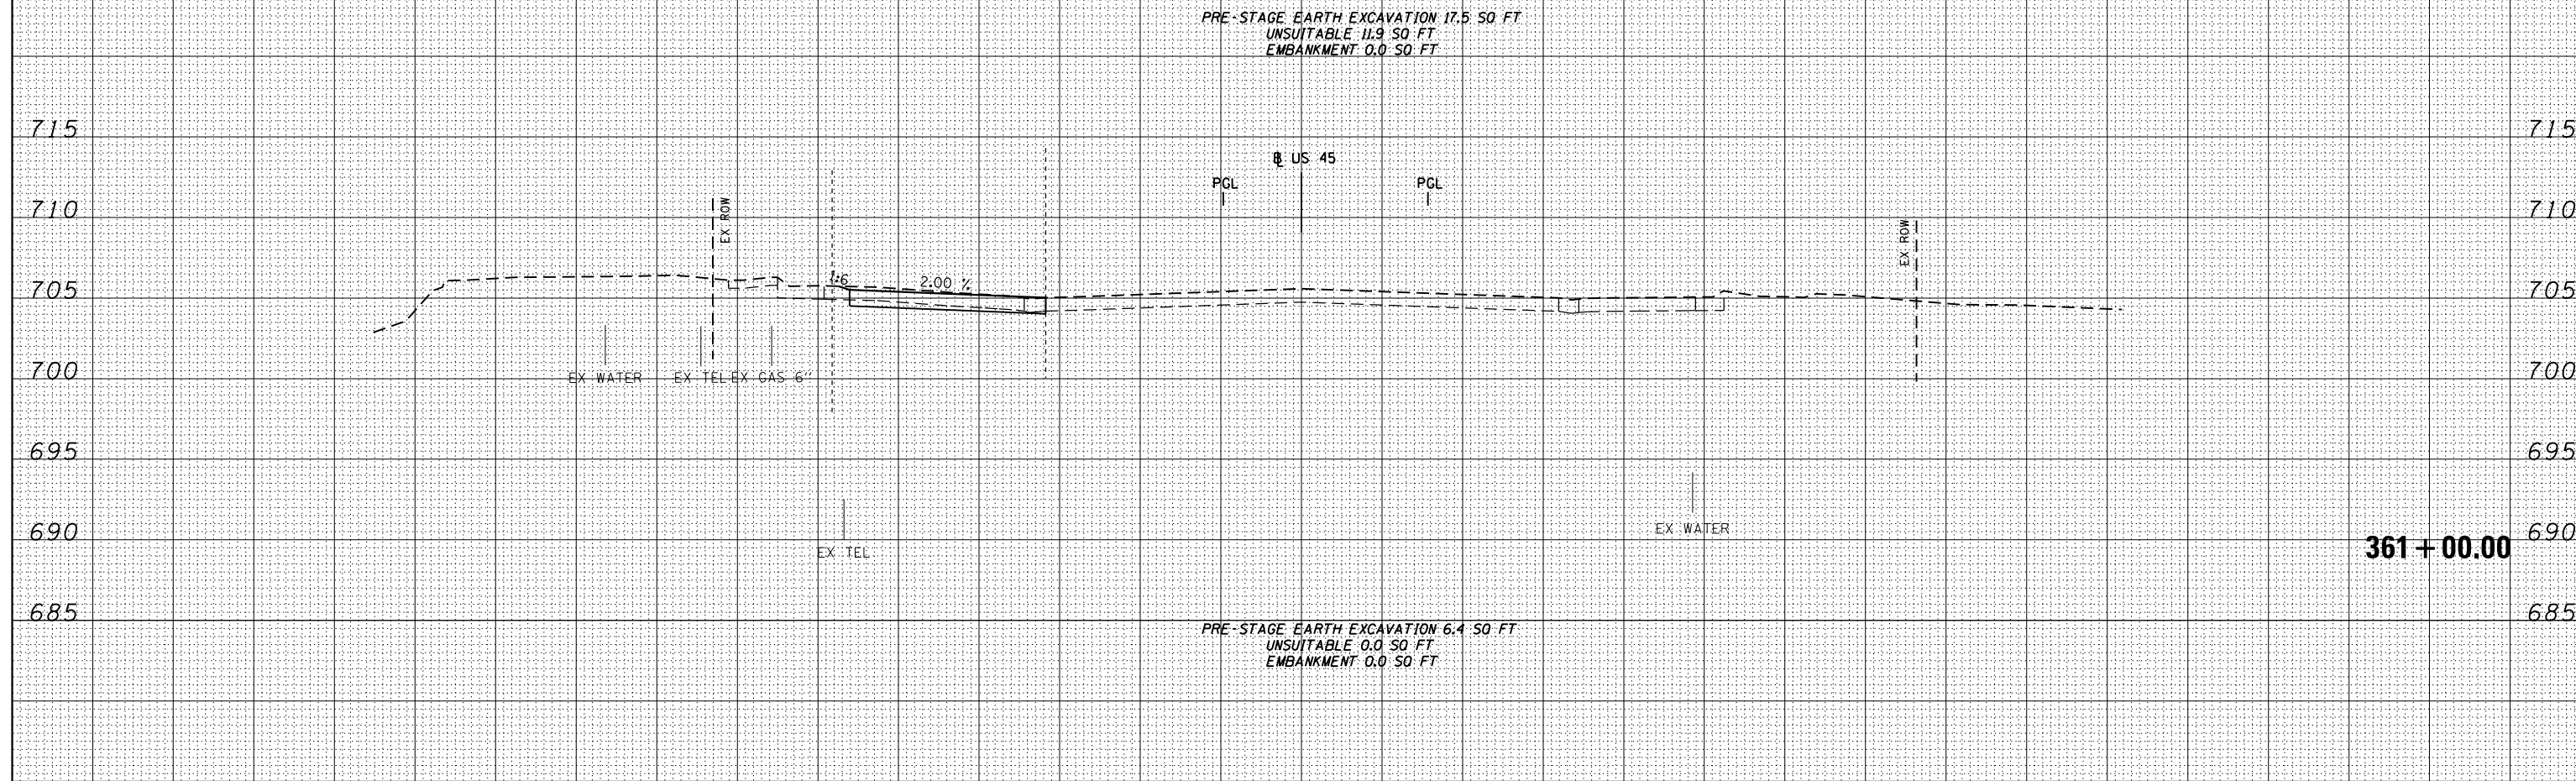

100 S. WACKER DR.
 CHICAGO, IL 60606
 TEL 312-939-1000
 FAX 312-939-4198



FILE NAME = DI60M62-SHT-XSSHT11.dgn	USER NAME = Anthony.Plutz	DESIGNED - TRK	REvised -	STATE OF ILLINOIS DEPARTMENT OF TRANSPORTATION US 45 TEMPORARY PAVEMENT CROSS SECTIONS SCALE: 1"=10'H; 1"=5' V SHEET NO. 82 OF 105 SHEETS STA. 361+80.00 TO STA. 362+50.00	F.A.P. RTE. 330	SECTION 103R-5	COUNTY COOK	TOTAL SHEETS 778	SHEET NO. 577	
		DRAWN - TRK	REvised -		XS-TUS45-82		CONTRACT NO. 60M62			
		CHECKED - MJT	REvised -		ILLINOIS FED. AID PROJECT					
		DATE - 03/13/13	REvised -							