


DATE	
BY	
FINISHED SURVEY	
PLOTTED	
TEMPLATE	
NOTE BOOK	
AREAS CHECKED	
NO.	

DATE	
BY	
ORIGINAL SURVEY	
PLOTTED	
TEMPLATE	
NOTE BOOK	
AREAS CHECKED	
NO.	

100 S. WACKER DR.
 CHICAGO, IL 60606
 TEL 312/939-1000
 FAX 312/939-4198

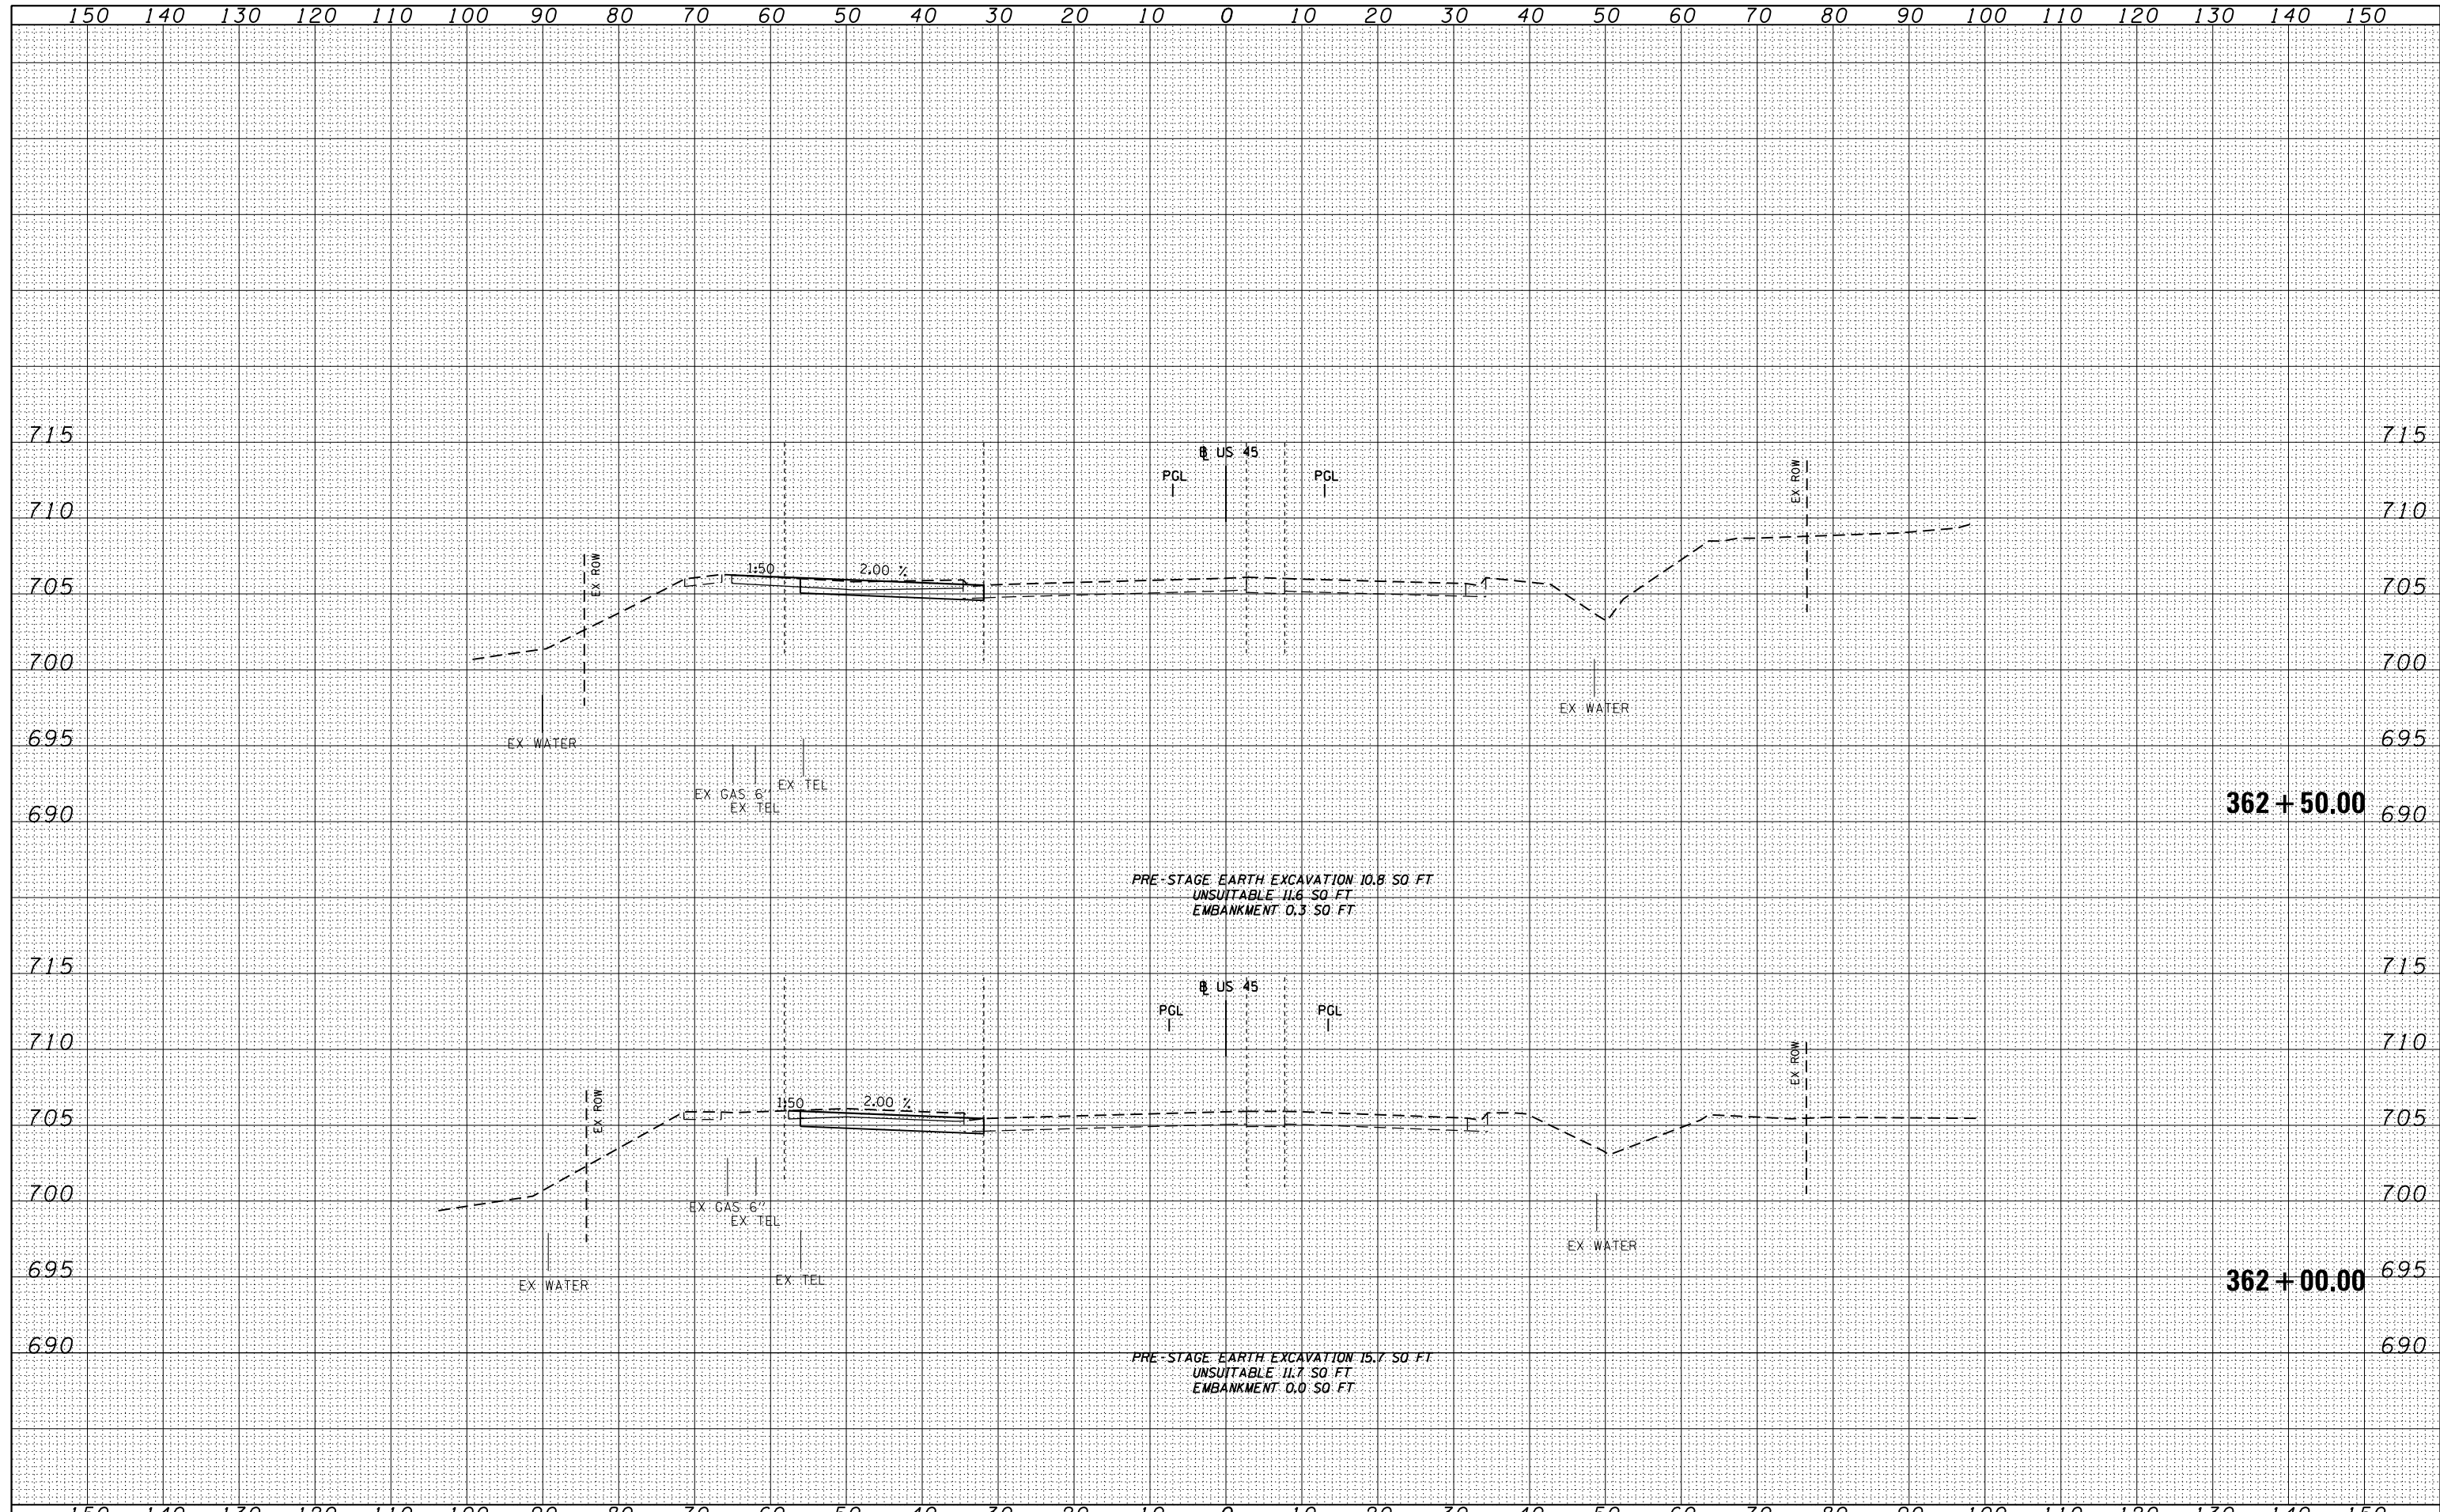

FILE NAME =	USER NAME = Anthony.Plutz	DESIGNED -	TRK	REVISED -
D160M62-SHT-XSSHT11.dgn		DRAWN -	TRK	REVISED -
		CHECKED -	MJT	REVISED -
		DATE -	03/13/13	REVISED -

PLOT SCALE = 20.0000' / in.	
PLOT DATE = 3/13/2013	

STATE OF ILLINOIS
 DEPARTMENT OF TRANSPORTATION

US 45 TEMPORARY PAVEMENT CROSS SECTIONS

SCALE: 1"=10'H; 1"=5' V SHEET NO. 83 OF 105 SHEETS STA. 362+60.00 TO STA. 363+60.00

F.A.P. RTE.	SECTION	COUNTY	TOTAL SHEETS	SHEET NO.
330	103R-5	COOK	778	578
XS-TUS45-83			CONTRACT NO. 60M62	
ILLINOIS FED. AID PROJECT				