


DATE	
BY	
FINISHED SURVEY	
PLOTTED	
TEMPLATE	
NOTE BOOK	
AREAS CHECKED	
NO.	

DATE	
BY	
ORIGINAL SURVEY	
PLOTTED	
TEMPLATE	
NOTE BOOK	
AREAS CHECKED	
NO.	

100 S. WACKER DR.
 CHICAGO, IL 60606
 TEL 312/939-4000
 FAX 312/939-4198

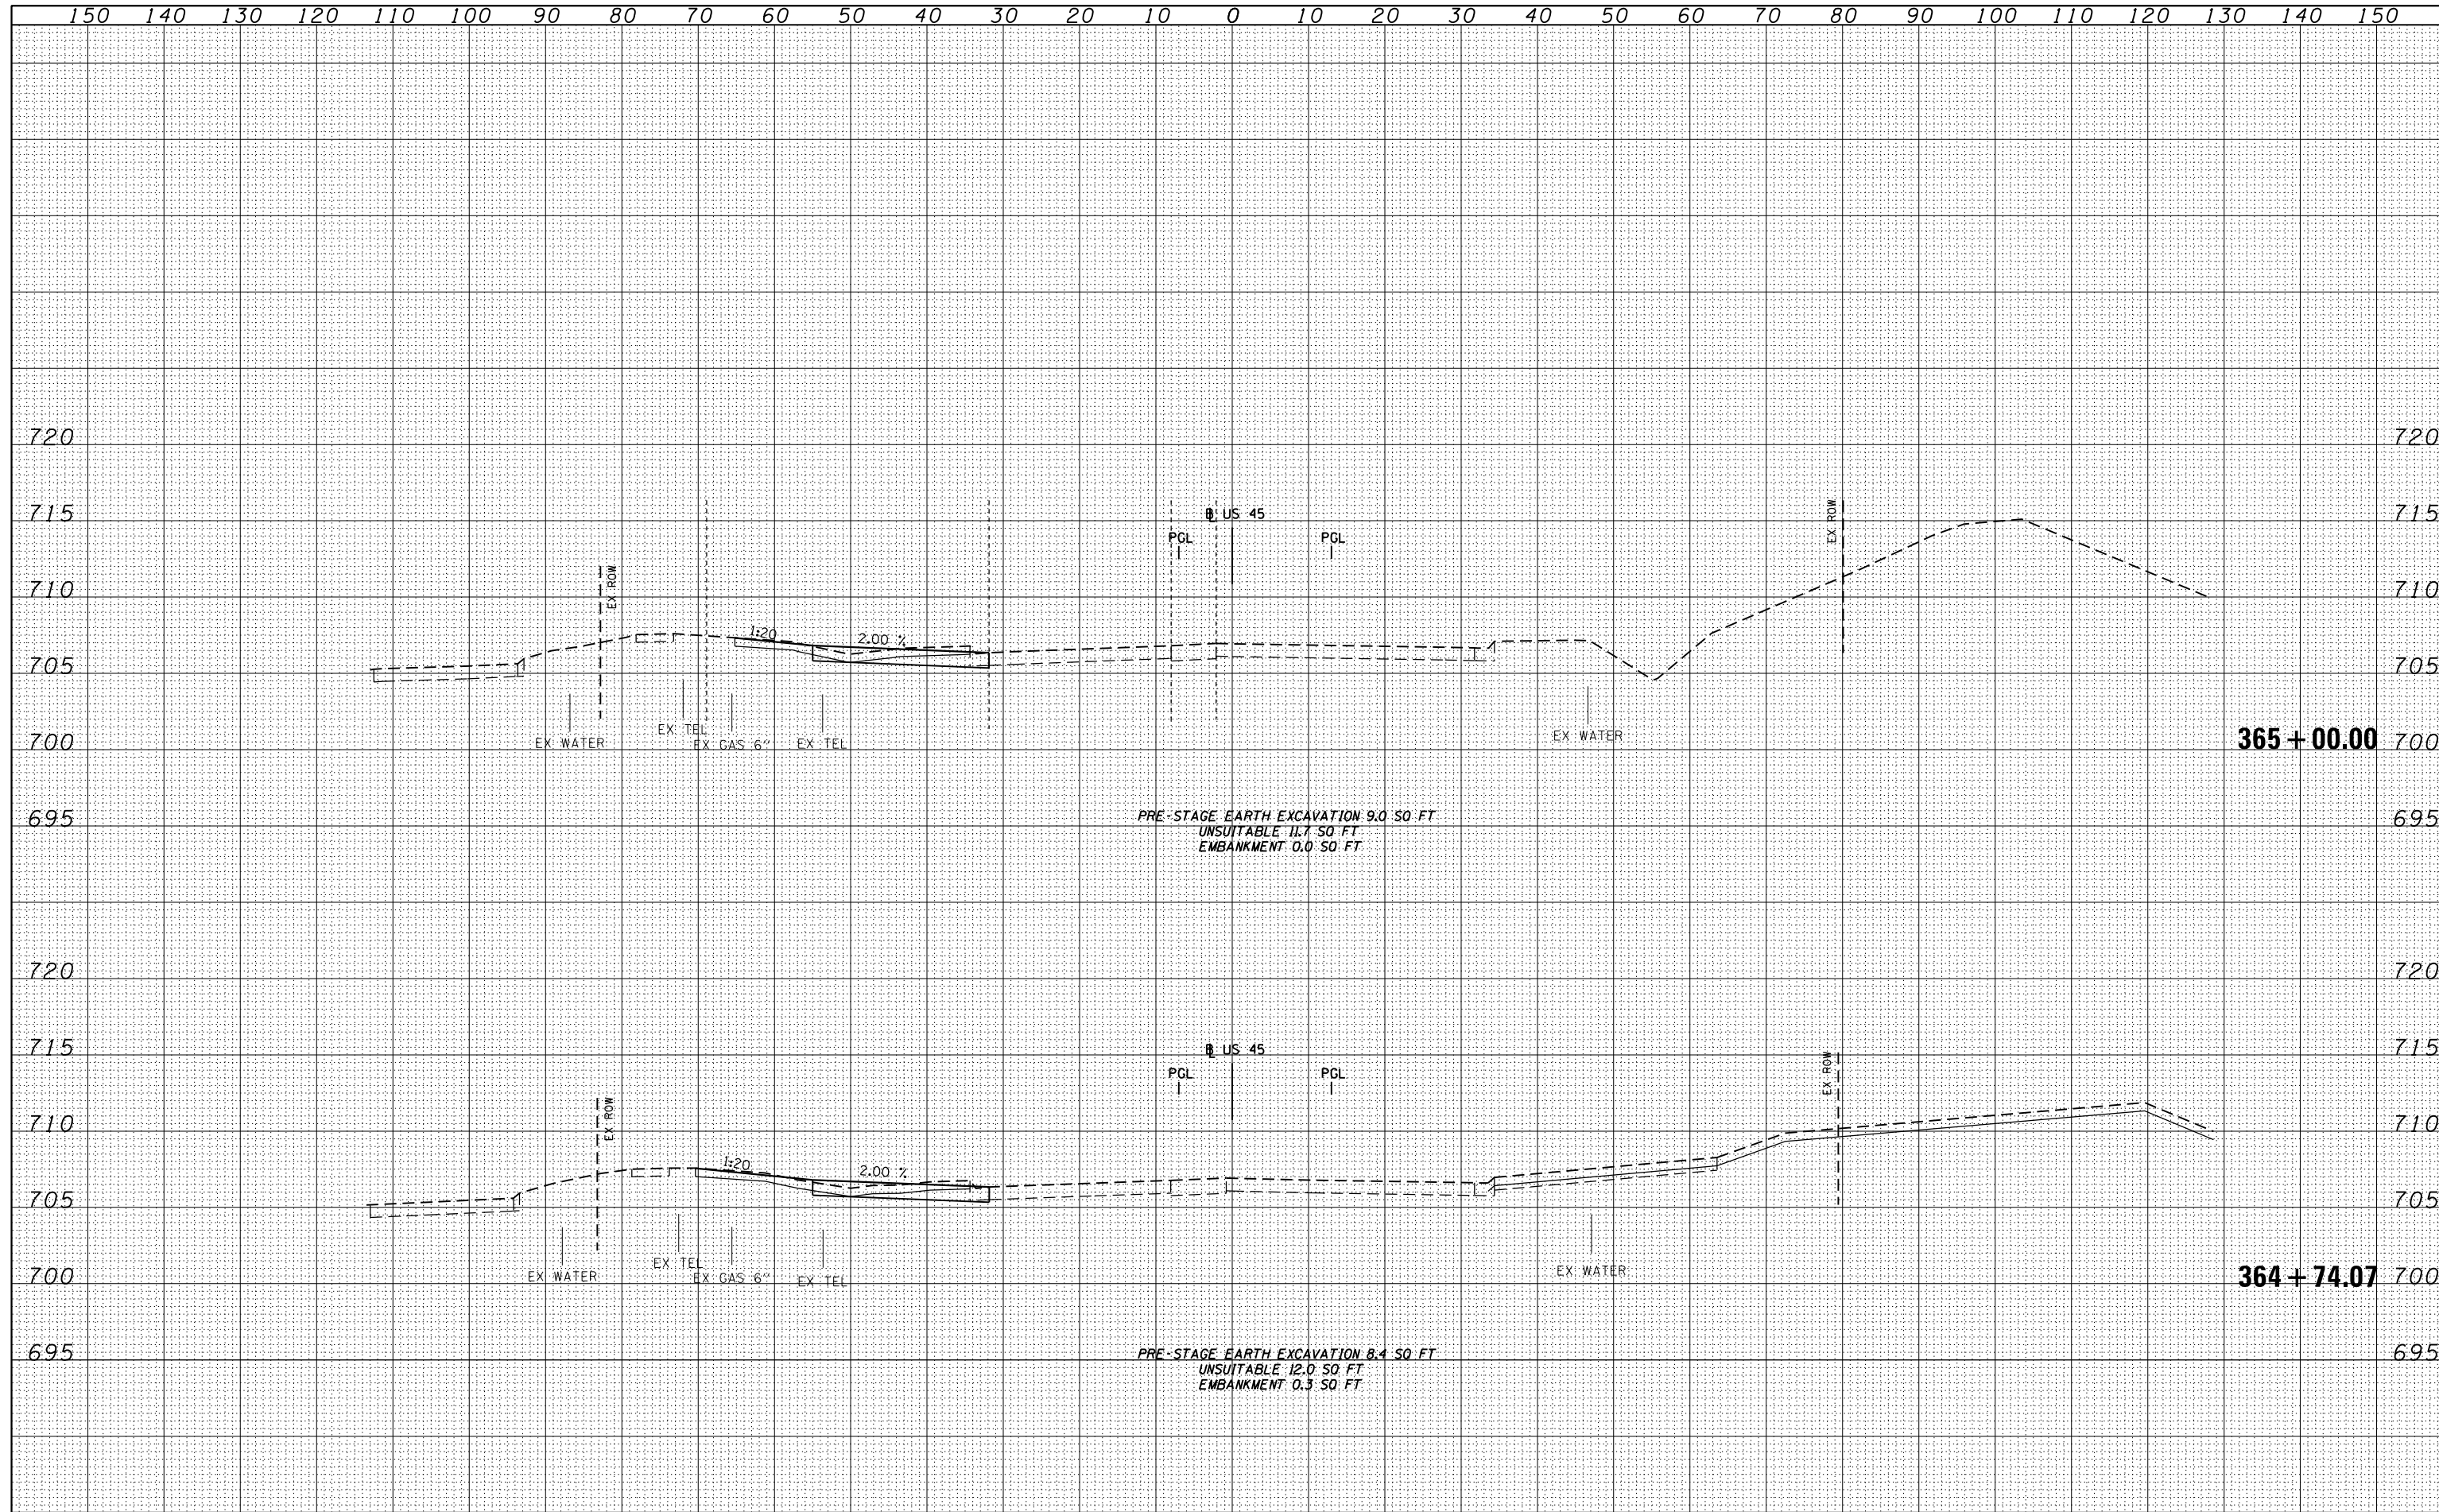

FILE NAME = D:\6062-SHT-XSSHT11.dgn	USER NAME = Anthony.Plutz	DESIGNED - TRK	REVISIED -	STATE OF ILLINOIS DEPARTMENT OF TRANSPORTATION	US 45 TEMPORARY PAVEMENT CROSS SECTIONS - SCALE: 1"=10'H; 1"=5' V SHEET NO. 87 OF 105 SHEETS STA. 364+00.00 TO STA. 365+00.00	F.A.P. RTE. 330	SECTION 103R-5	COUNTY COOK	TOTAL SHEETS 778	SHEET NO. 582
PLOT SCALE = 20.0000" / in.	CHECKED - MJT	REVISIED -	XS-TUS45-87			CONTRACT NO. 60M62				
PLOT DATE = 3/13/2013	DATE - 03/13/13	REVISIED -	ILLINOIS FED. AID PROJECT							