


DATE	
BY	
FINISHED	
NO. OF SHEETS	
DATE	
BY	
FINISHED	
NO. OF SHEETS	
DATE	
BY	
FINISHED	
NO. OF SHEETS	

DATE	
BY	
FINISHED	
NO. OF SHEETS	
DATE	
BY	
FINISHED	
NO. OF SHEETS	
DATE	
BY	
FINISHED	
NO. OF SHEETS	

100 S. WACKER DR.
 CHICAGO, IL 60606
 TEL 312/939-4000
 FAX 312/939-4198

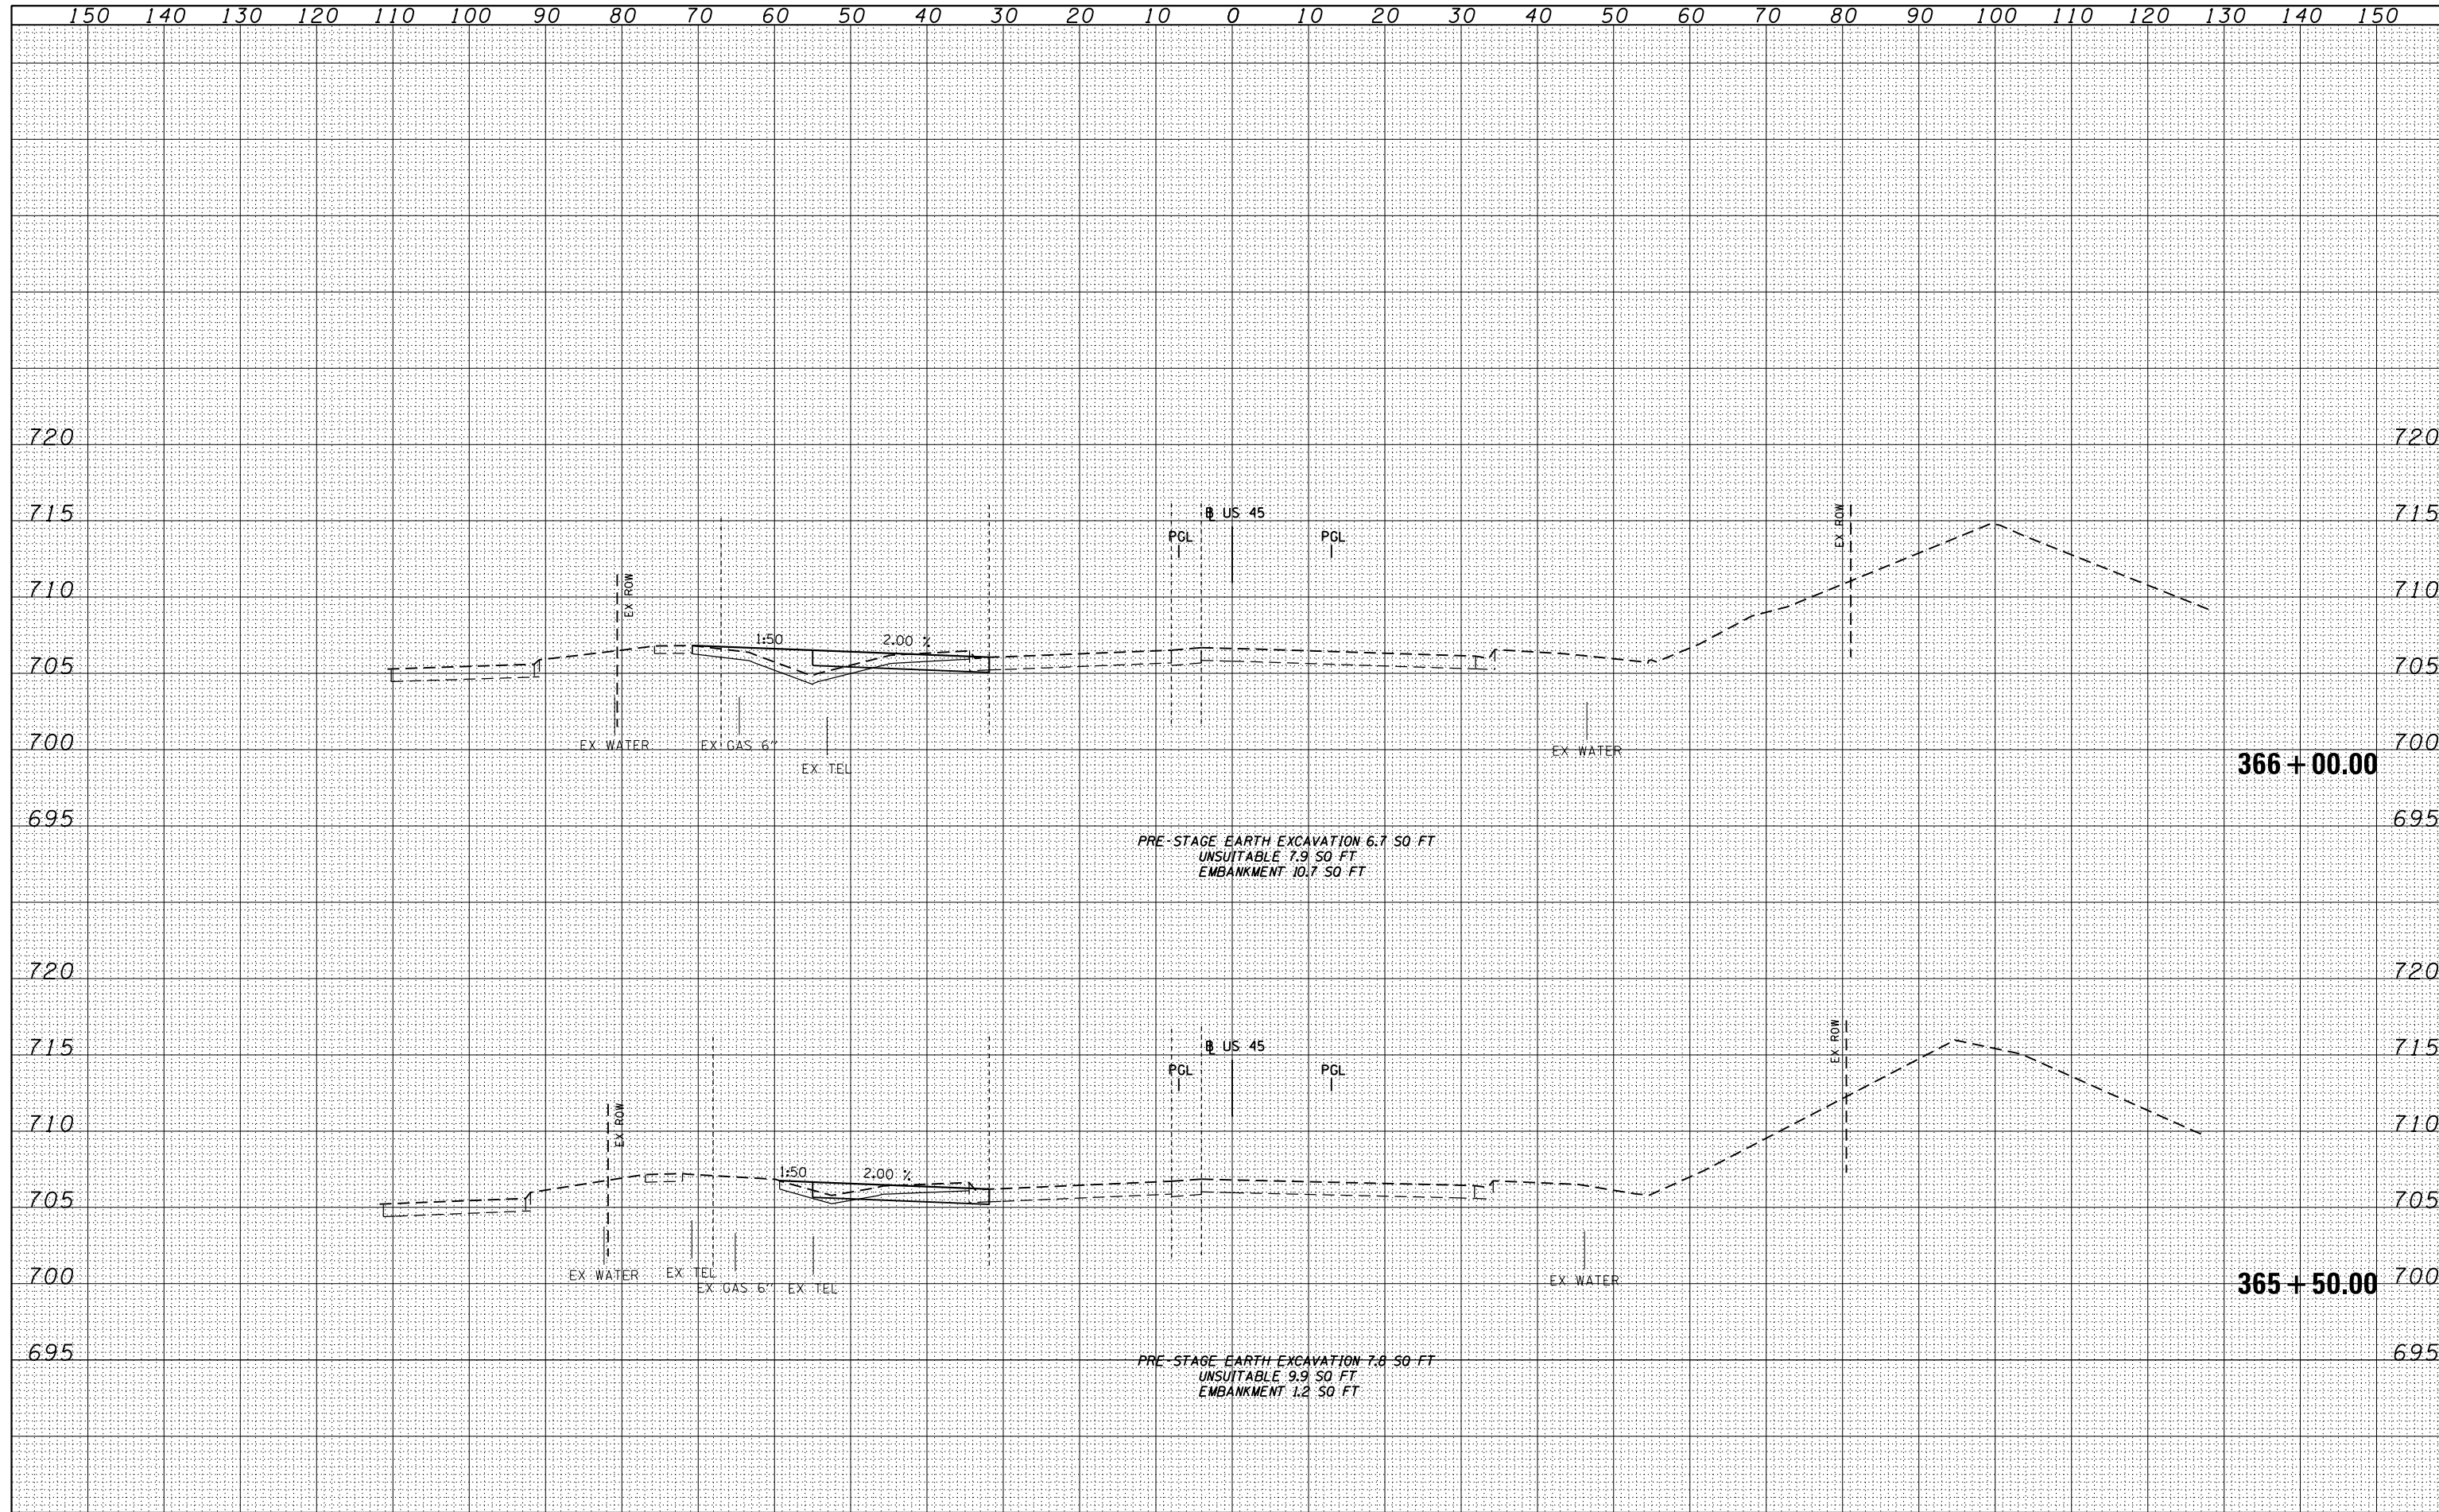

FILE NAME =	USER NAME = Anthony.Plutz	DESIGNED - TRK	REVISED -	STATE OF ILLINOIS DEPARTMENT OF TRANSPORTATION	US 45 TEMPORARY PAVEMENT CROSS SECTIONS - SCALE: 1"=10'H; 1"=5'V SHEET NO. 88 OF 105 SHEETS STA. 366+00.00 TO STA. 366+00.00	F.A.P. RTE.	SECTION	COUNTY	TOTAL SHEETS	SHEET NO.
D160M62-SHT-XSSHT11.dgn		DRAWN - TRK	REVISED -			330	103R-5	COOK	778	583
		CHECKED - MJT	REVISED -			XS-TUS45-88		CONTRACT NO. 60M62		
		DATE - 03/13/13	REVISED -			ILLINOIS FED. AID PROJECT				