


FINAL SURVEY	NO.	SURVEYED PLOTTED NOTE BOOK	BY	DATE

ORIGINAL SURVEY	NO.	SURVEYED PLOTTED NOTE BOOK	BY	DATE

100 S. WACKER DR.
CHICAGO, IL 60606
TEL 312/539-1000
FAX 312/539-4198

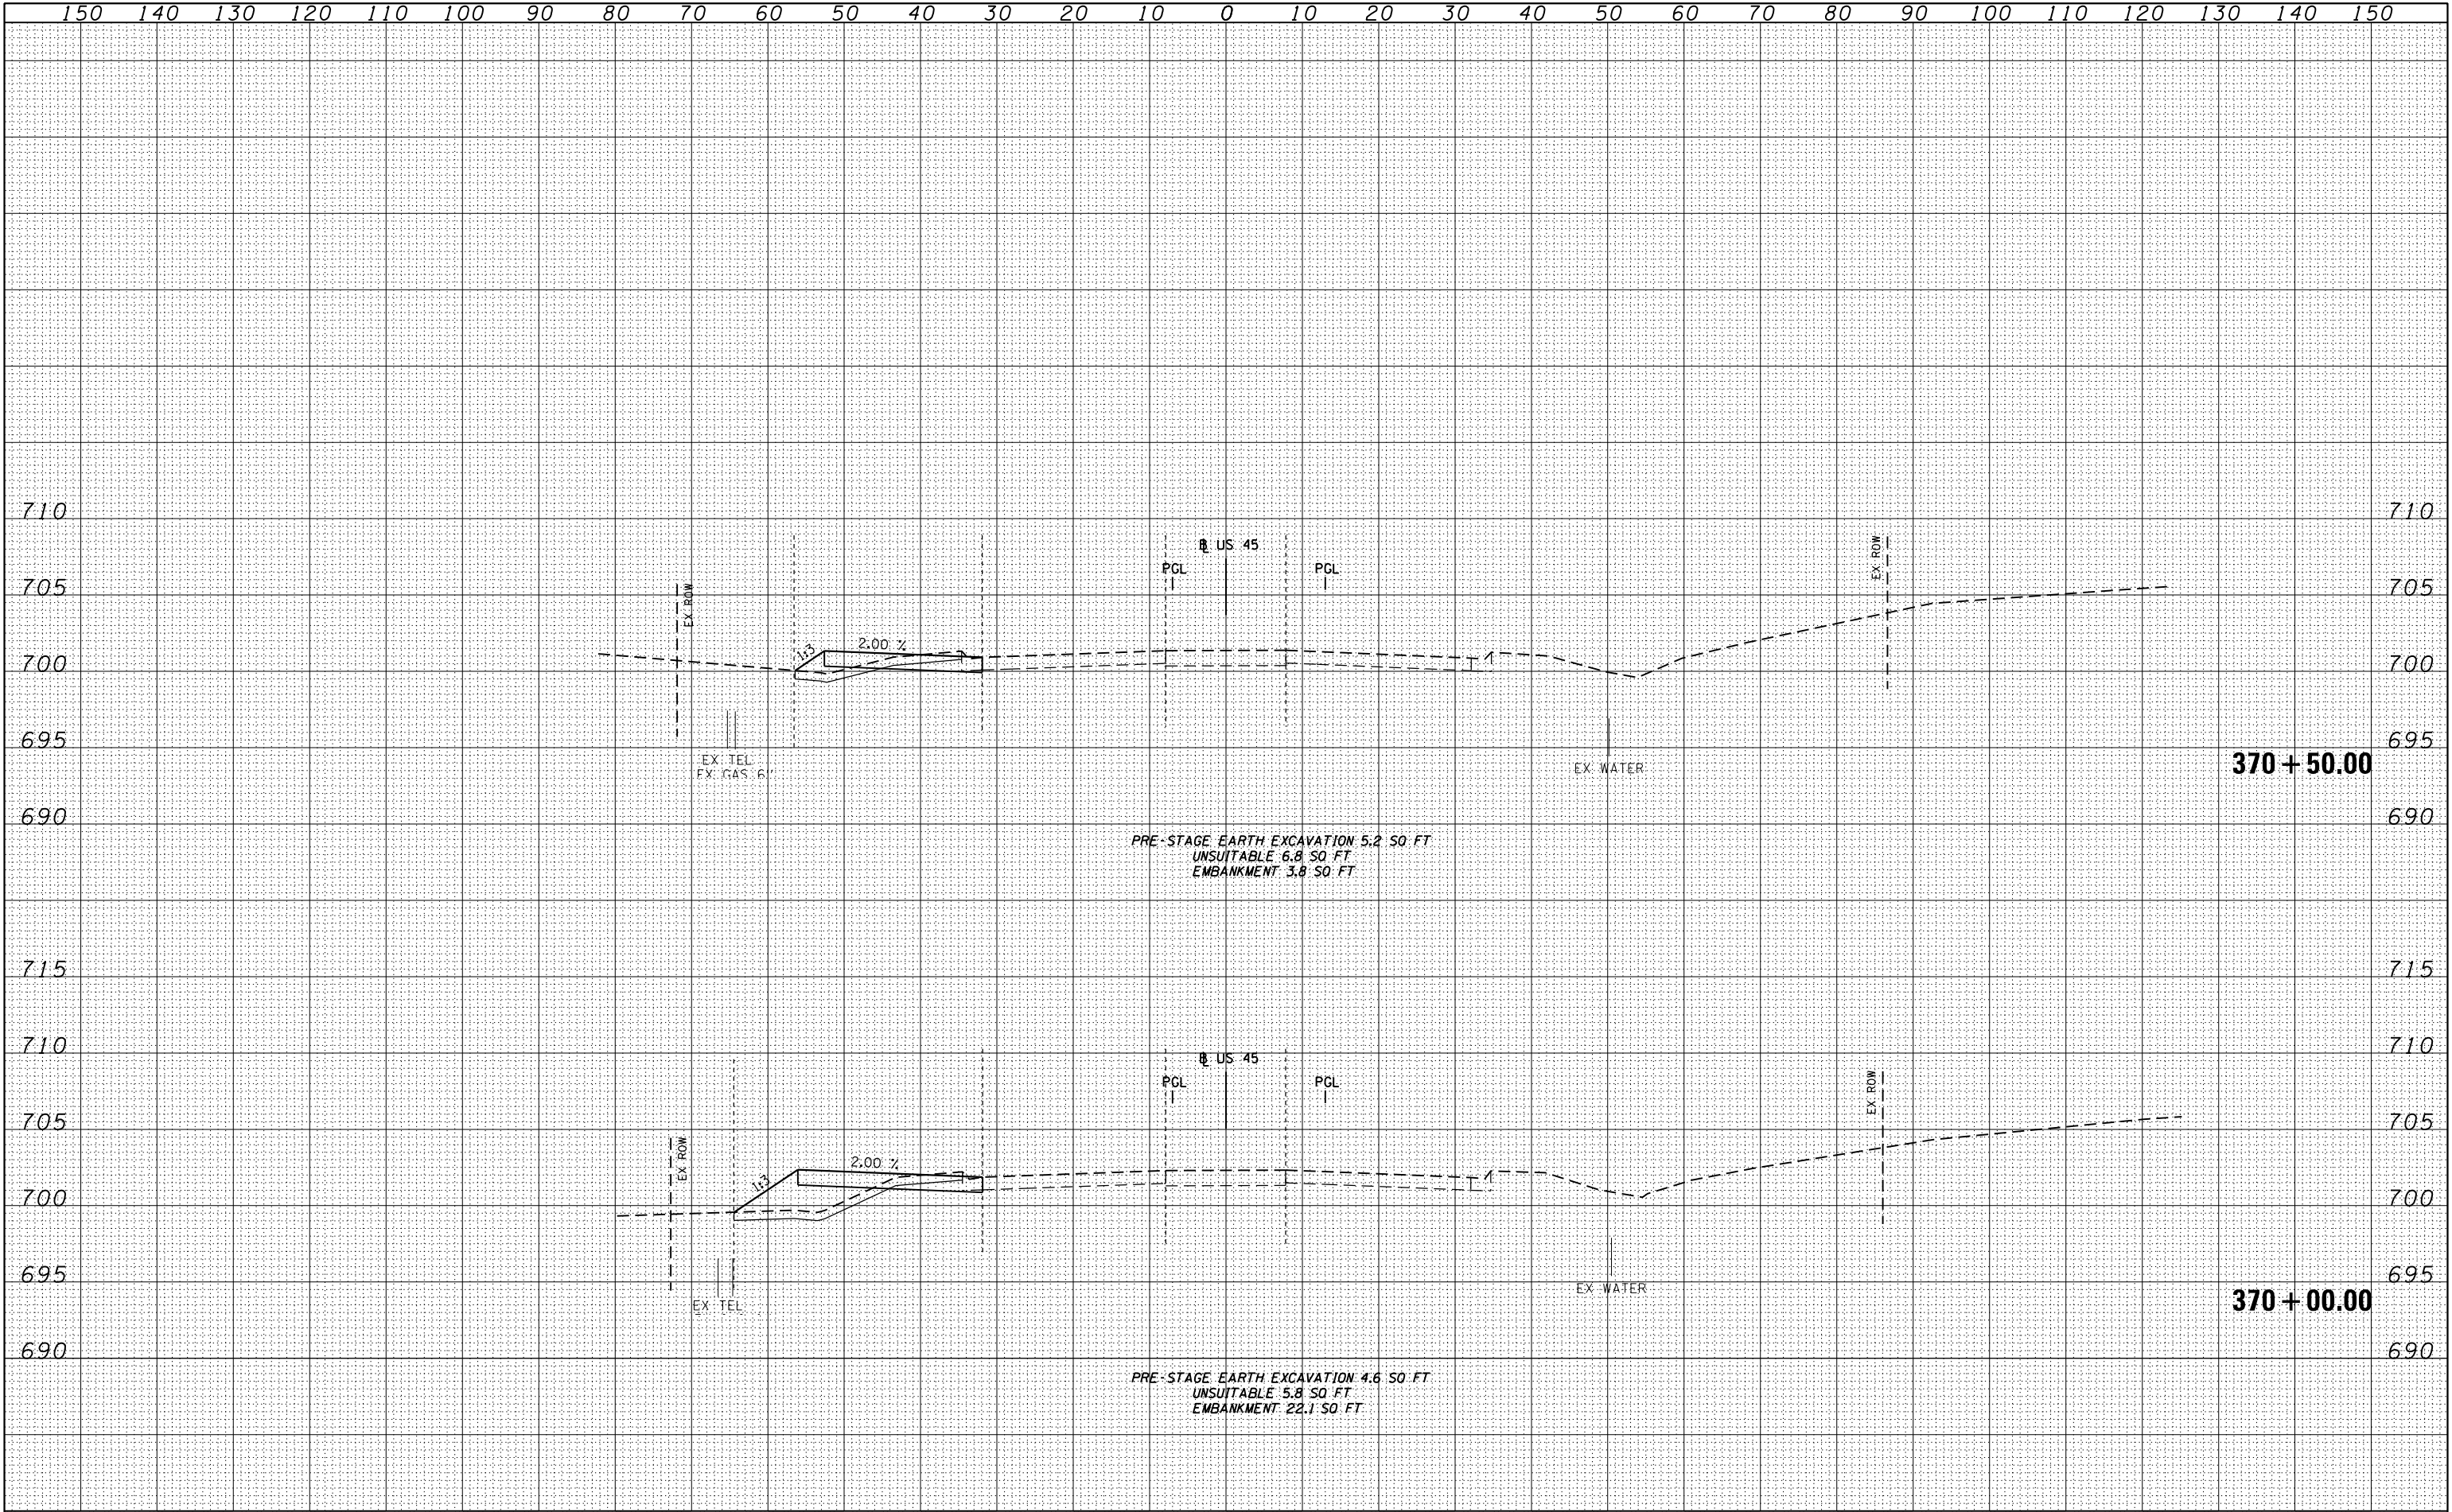

150															140															130															120															110															100															90															80															70															60															50															40															30															20															10															0															10															20															30															40															50															60															70															80															90															100															110															120															130															140															150														
FILE NAME =			USER NAME = Anthony.Plutz			DESIGNED - TRK			REVISED -			STATE OF ILLINOIS DEPARTMENT OF TRANSPORTATION															US 45 TEMPORARY PAVEMENT CROSS SECTIONS -															F.A.P RTE.		SECTION			COUNTY			TOTAL SHEETS			SHEET NO.	
D160M62-SHT-XSSHT11.dgn						DRAWN - TRK			REVISED -																																	330		103R-5			COOK			778			589	
			PLOT SCALE = 20.0000' / in.			CHECKED - MJT			REVISED -																																	XS-TUS45-94															CONTRACT NO. 60M62	
			PLOT DATE = 3/13/2013			DATE - 03/13/13			REVISED -	
SCALE:1"=10'H;1"=5'V															SHEET NO. 94 OF 105 SHEETS															STA. 370+60.00 TO STA. 370+50.00															ILLINOIS FED. AID PROJECT	