


DATE	
BY	
FINISHED	
SURVEY	
PLOTTED	
TEMPLATE	
NO. BOOK	
AREAS CHECKED	

DATE	
BY	
ORIGINAL	
SURVEY	
PLOTTED	
TEMPLATE	
NO. BOOK	
AREAS CHECKED	

100 S. WACKER DR.
 SUITE 1000
 CHICAGO, IL 60606
 TEL (312) 939-1000
 FAX (312) 939-4198

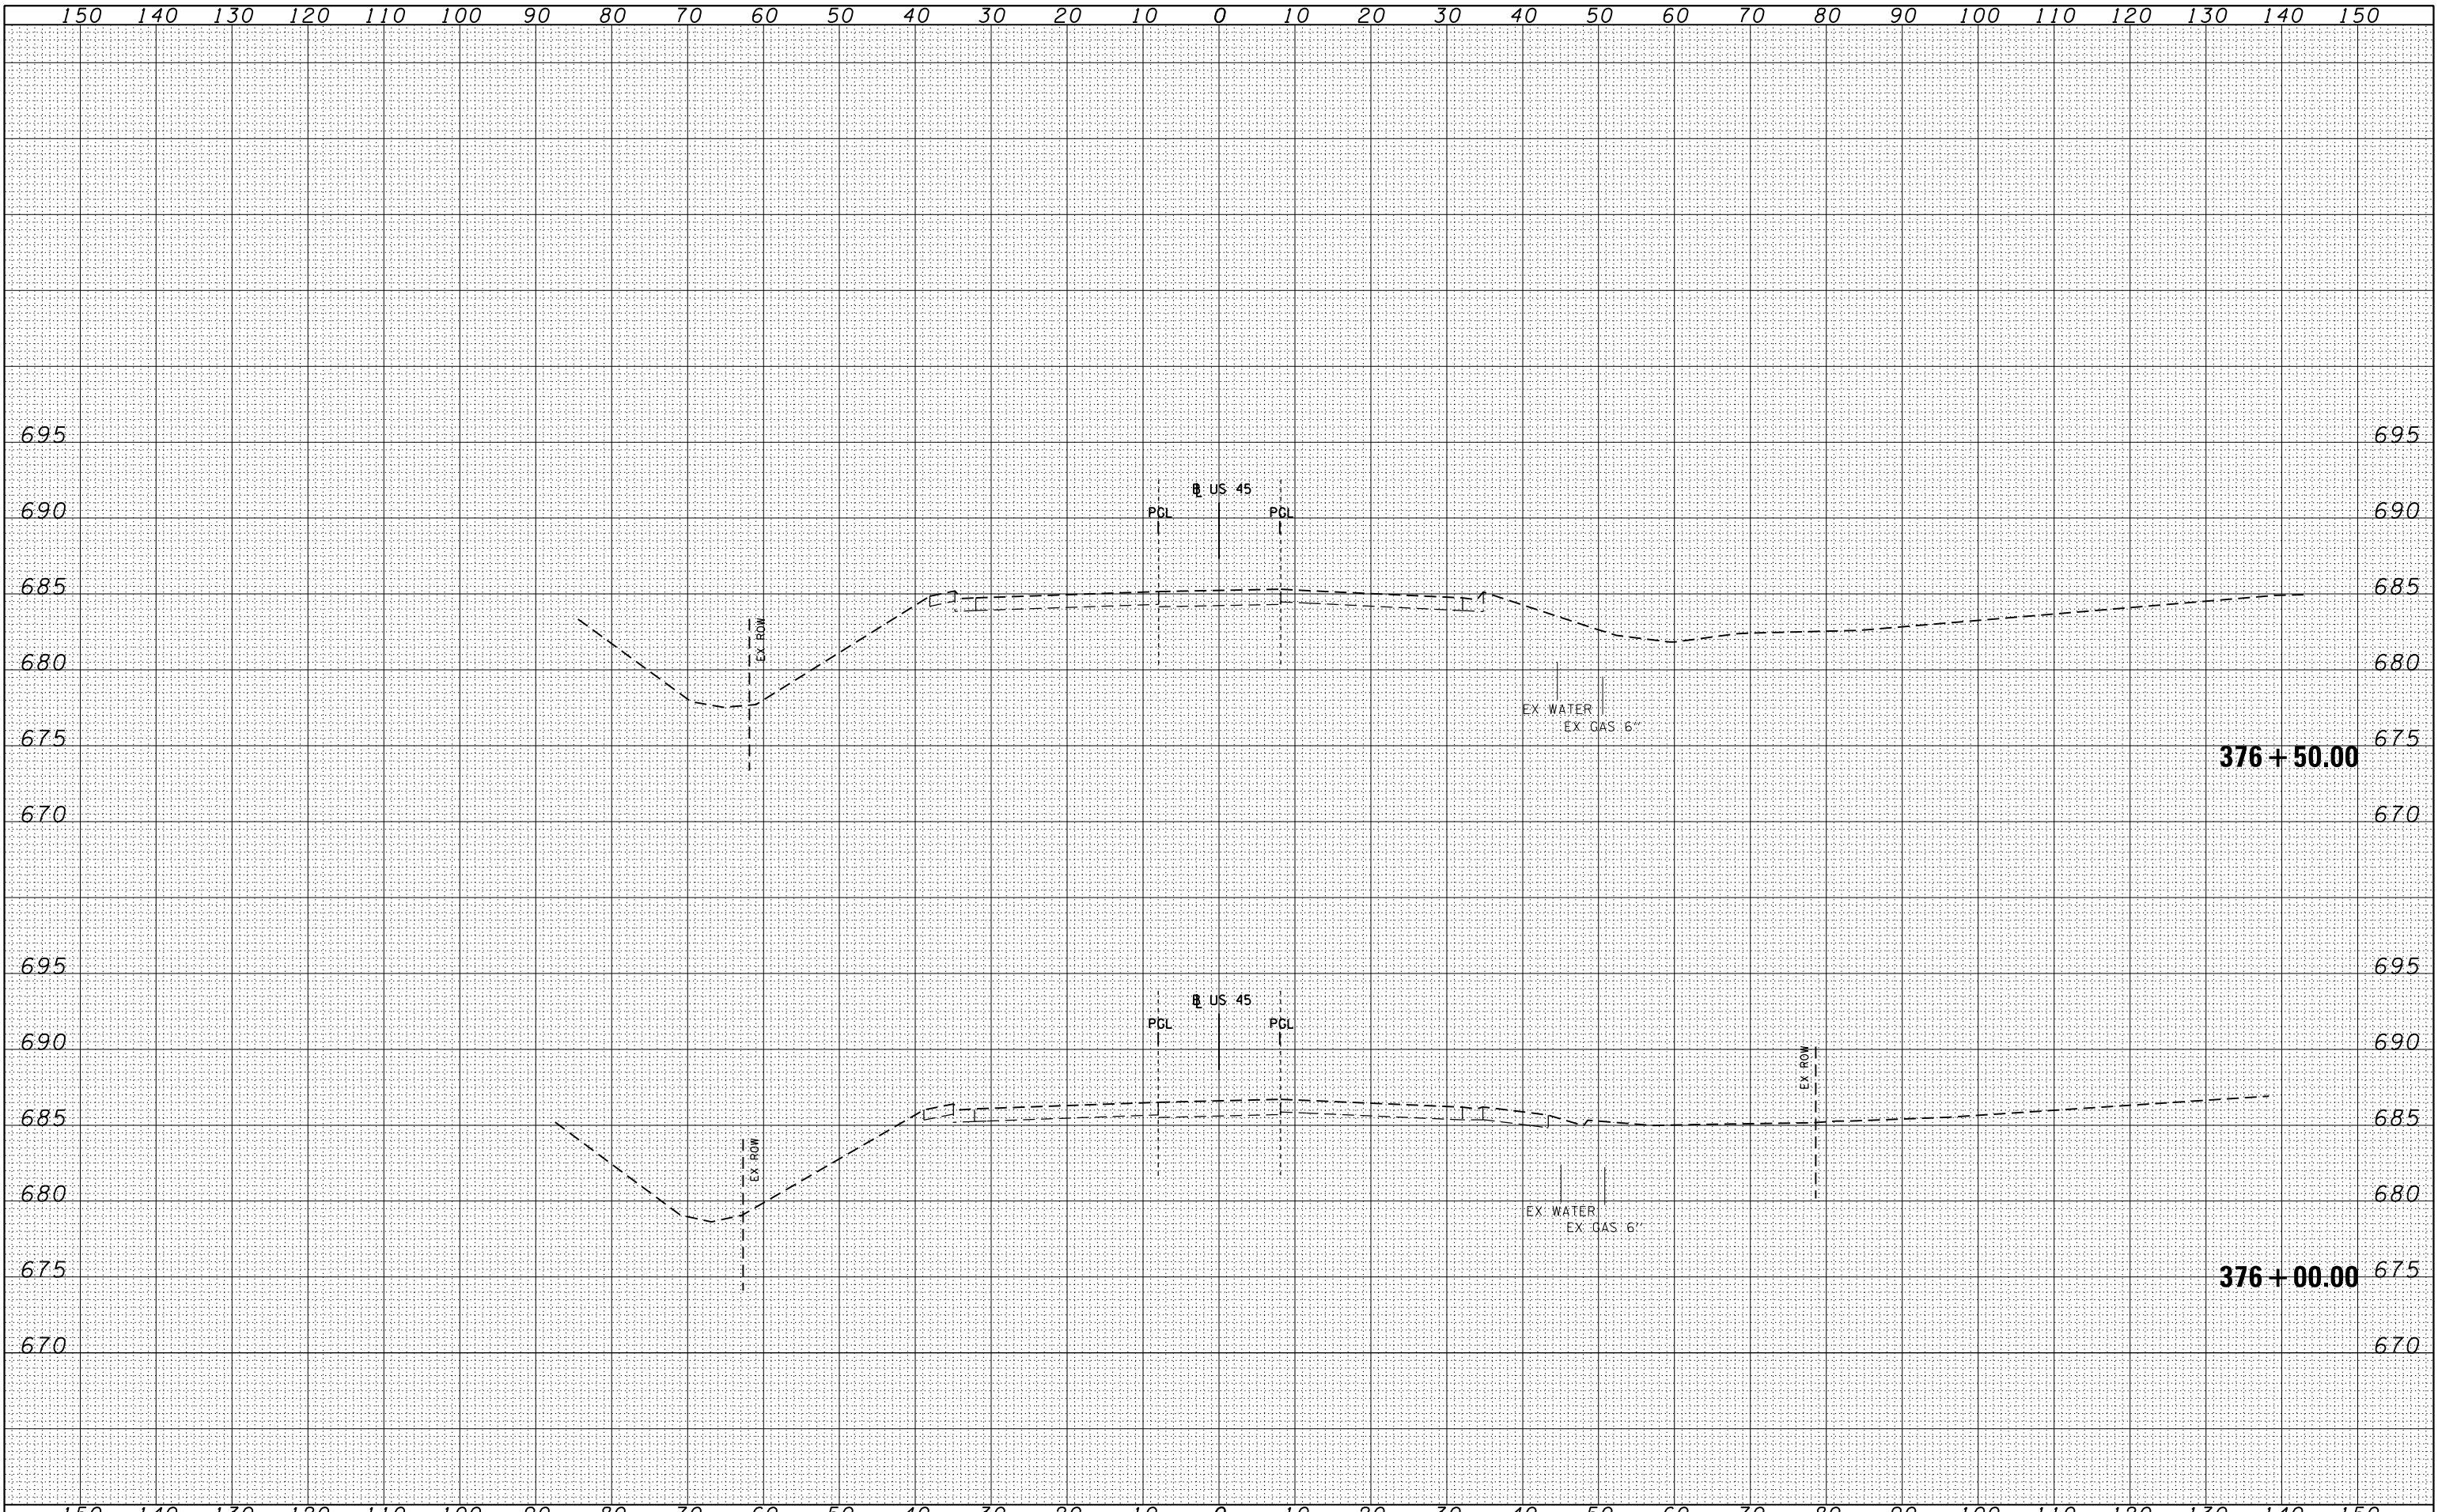

FILE NAME =	USER NAME = Anthony.Plutz	DESIGNED - TRK	REVISED -	<p align="center">STATE OF ILLINOIS DEPARTMENT OF TRANSPORTATION</p> <p align="center">US 45 TEMPORARY PAVEMENT CROSS SECTIONS</p> <p align="center">SCALE: 1"=10'H; 1"=5'V SHEET NO. 100 OF 105 SHEETS STA. 376+00.00 TO STA. 376+50.00</p>	F.A.P. RTE. 330	SECTION 103R-5	COUNTY COOK	TOTAL SHEETS 778	SHEET NO. 595	
D160M62-SHT-XSSHT11.dgn	PLOT SCALE = 20.0000' / in.	DRAWN - TRK	REVISED -		XS-TUS45-100		CONTRACT NO. 60M62		ILLINOIS FED. AID PROJECT	
	PLOT DATE = 3/13/2013	CHECKED - MJT	REVISED -							
		DATE - 03/13/13	REVISED -							