


FINAL SURVEY	NO.	SURVEYED	BY	DATE					
					NOTE BOOK	PLOTTED	TEMPLATE	AREAS	CHECKED

ORIGINAL SURVEY	NO.	SURVEYED	BY	DATE					
					NOTE BOOK	PLOTTED	TEMPLATE	AREAS	CHECKED

100 SWACKER DR.
CHICAGO, IL 60606
TEL 312-939-1000
FAX 312-939-1098

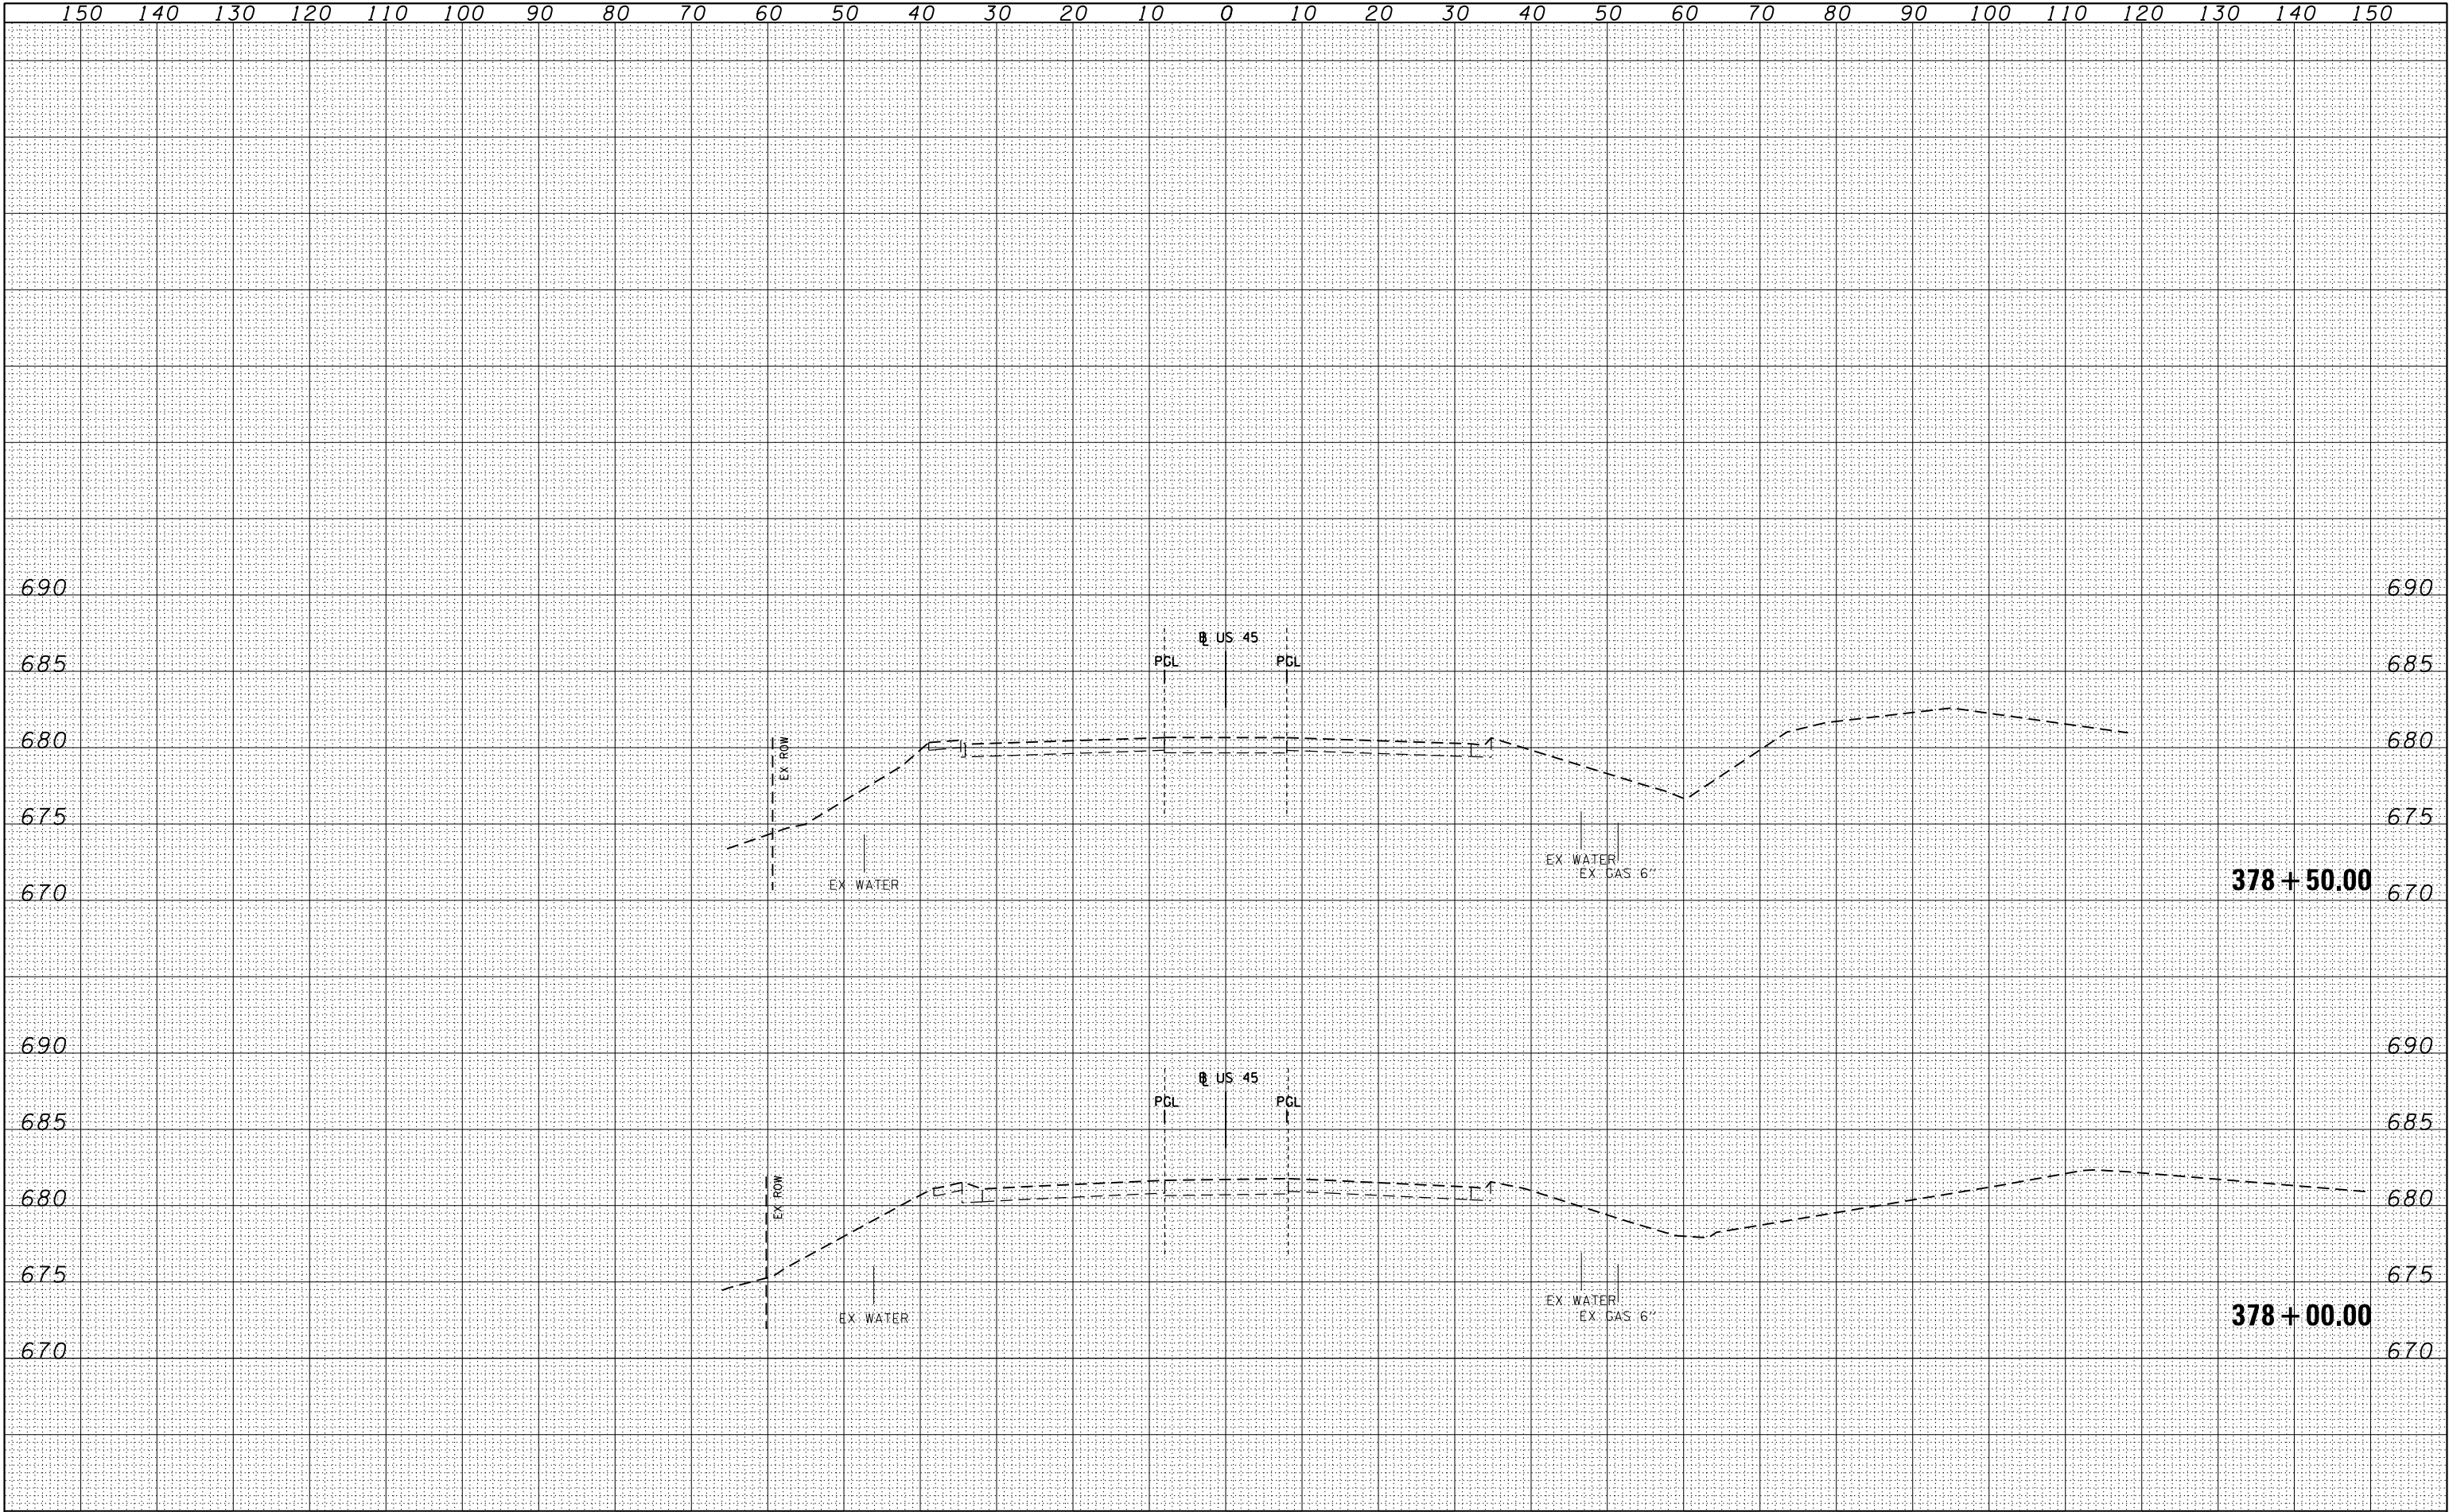

FILE NAME =	USER NAME = Anthony.Plutz	DESIGNED - TRK	REVISED -	STATE OF ILLINOIS DEPARTMENT OF TRANSPORTATION				US 45 TEMPORARY PAVEMENT CROSS SECTIONS				F.A.P. RTE.	SECTION	COUNTY	TOTAL SHEETS	SHEET NO.
D160M62-SHT-XSSHT11.dgn		DRAWN - TRK	REVISED -					-				330	103R-5	COOK	778	597
		CHECKED - MJT	REVISED -									XS-TUS45-102				CONTRACT NO. 60M62
		DATE - 03/13/13	REVISED -					SCALE: 1"=10'H; 1"=5' V				SHEET NO. 102 OF 105 SHEETS				STA. 378+00.00 TO STA. 378+50.00

ILLINOIS FED. AID PROJECT